

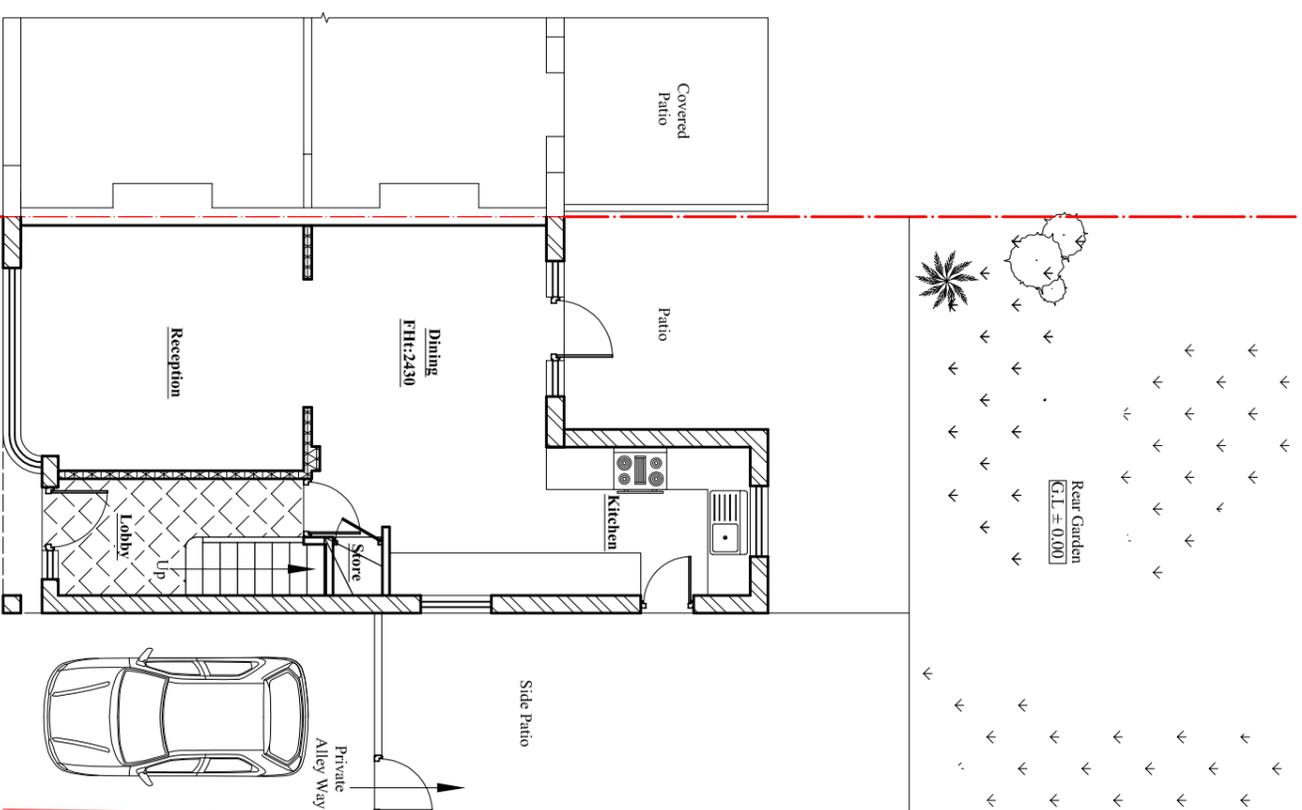


Contact:  
 Email: rabinkhadka@hotmail.co.uk,  
 Cell: 044 + 078 3293 8374  
 Web site: www.bluearchdesign.co.uk

Notes:  
 © 2026 Blue Architecture Limited.  
 All rights reserved.  
 All drawings are for the purpose of gaining  
 Planning Permission approval only.  
 All written dimensions to be taken in  
 preferences to scaled dimensions.

 

**Existing Ground Floor Plan**  
 Scale:1:100

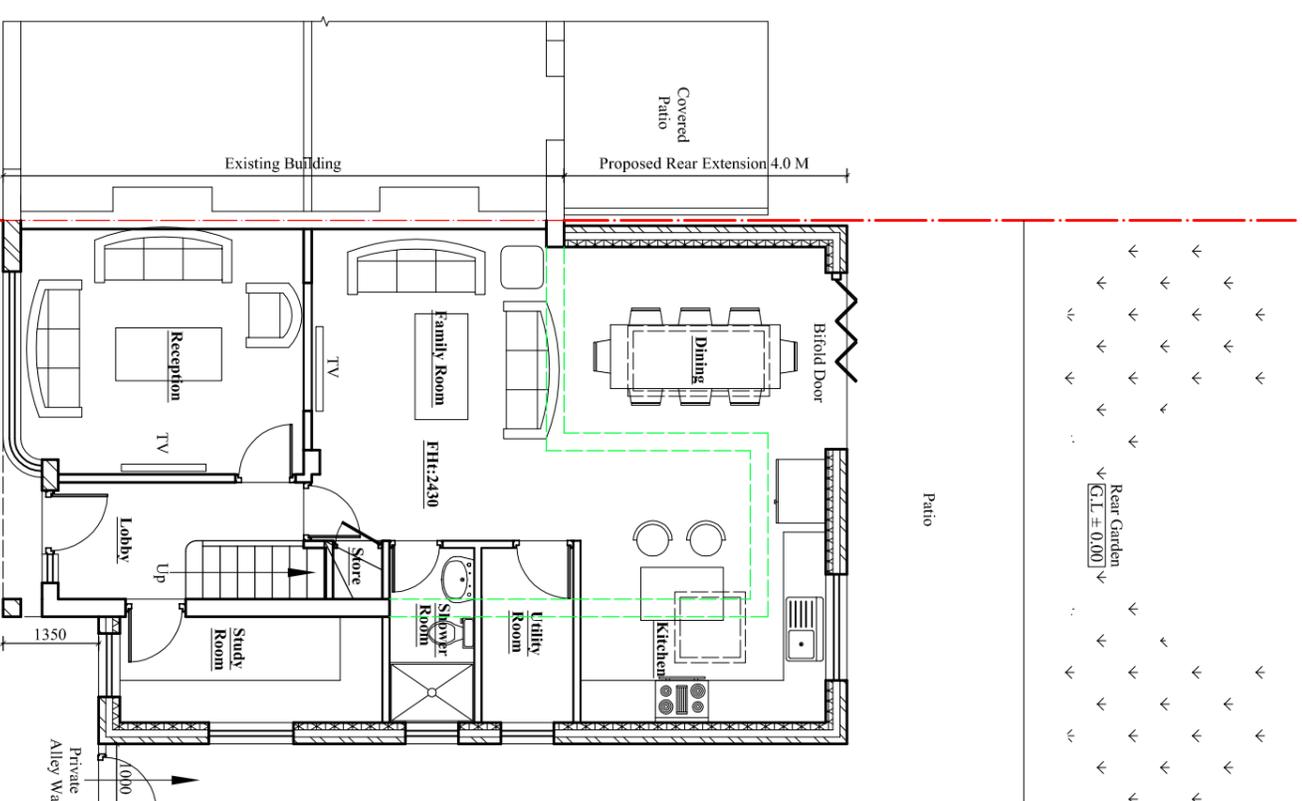

**Proposed Ground Floor Plan**  
 Scale:1:100

Rev.	Description	By	Ckd	Date

**Client:**  
**Mr. Surinder Upal.**

**Project:**  
 Proposed Single storey side-rear extension and  
 Demolish existing part single storey extension.

**Location:**  
 283 Balmoral Drive, Hayes,  
 Middlesex, UB4 8DH.

**Status:**  
**PLANNING**

**Title:**  
 Existing and Proposed Ground Floor plans.

**Drawn by:** L.p      **Str. Ef.**      **Checked by:** R.k

**Project no:** BAI-1905      **Sheet Size:** A3      **Sheet no.:** 01

**Date:** 26/02/2026      **Scale:** 1:100