



SCALE 1:50

 


SCALE 1:200

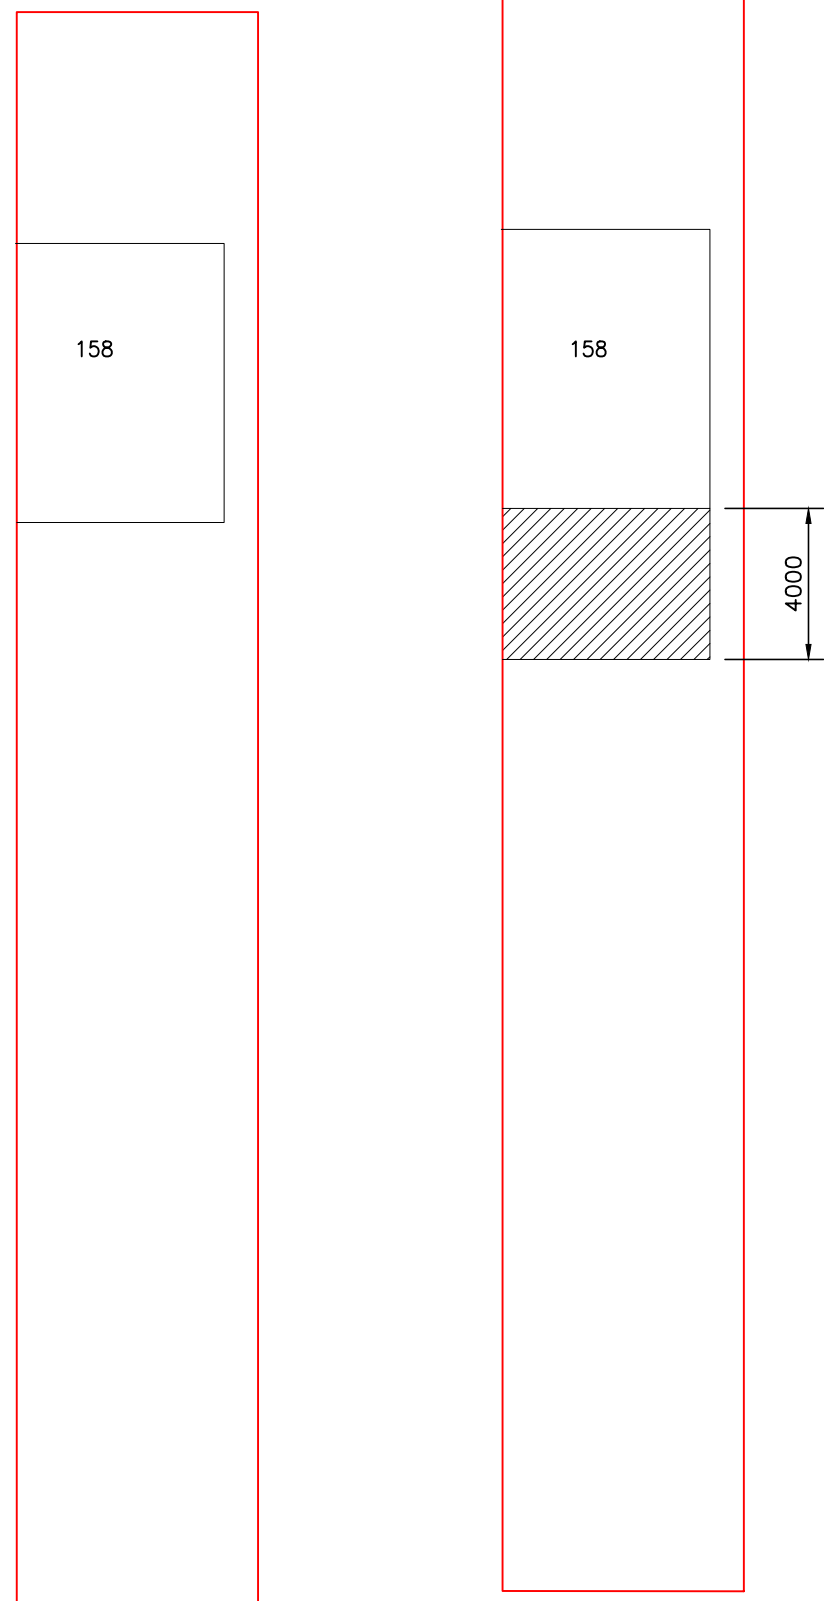


EXISTING BLOCK PLAN
1:200


PROPOSED BLOCK PLAN
1:200

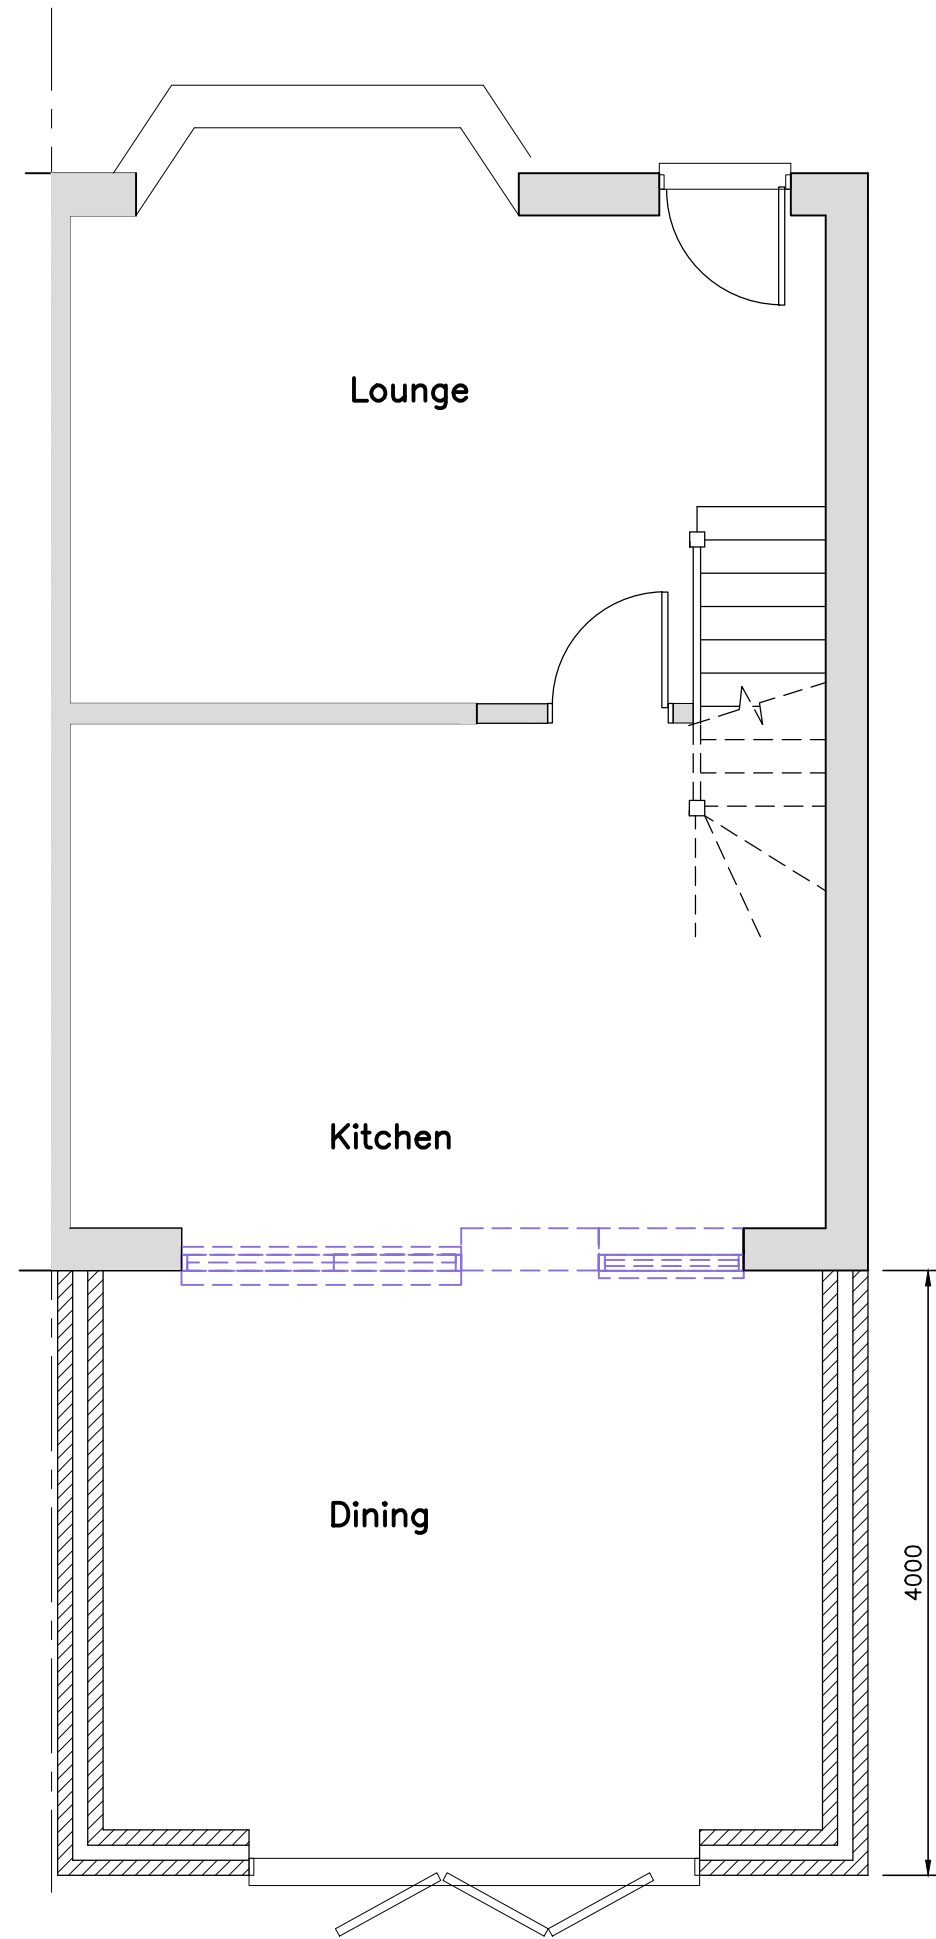


PROPOSED GROUND FLOOR PLAN

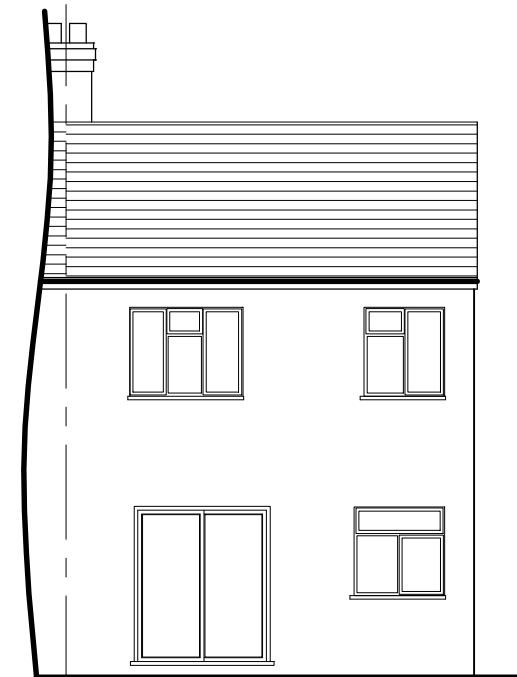


EXISTING REAR ELEVATION
1:100

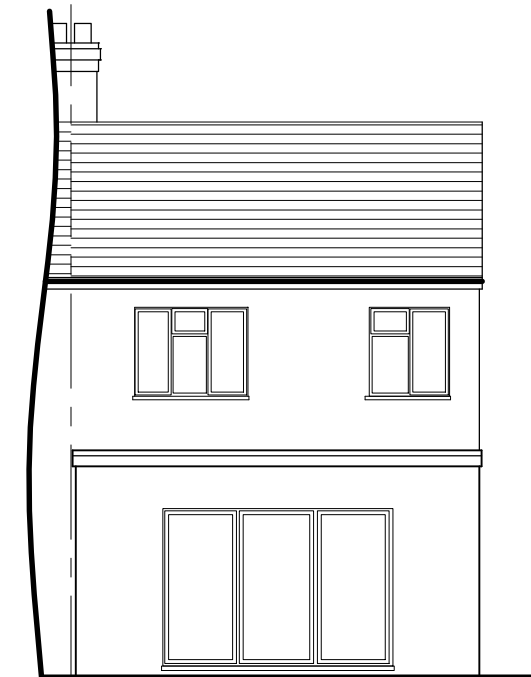


PROPOSED REAR ELEVATION
1:100

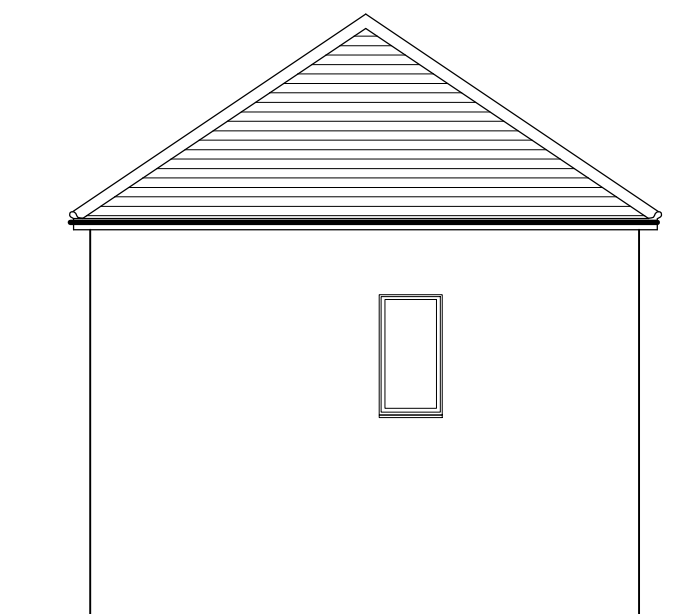


EXISTING SIDE ELEVATION
1:100

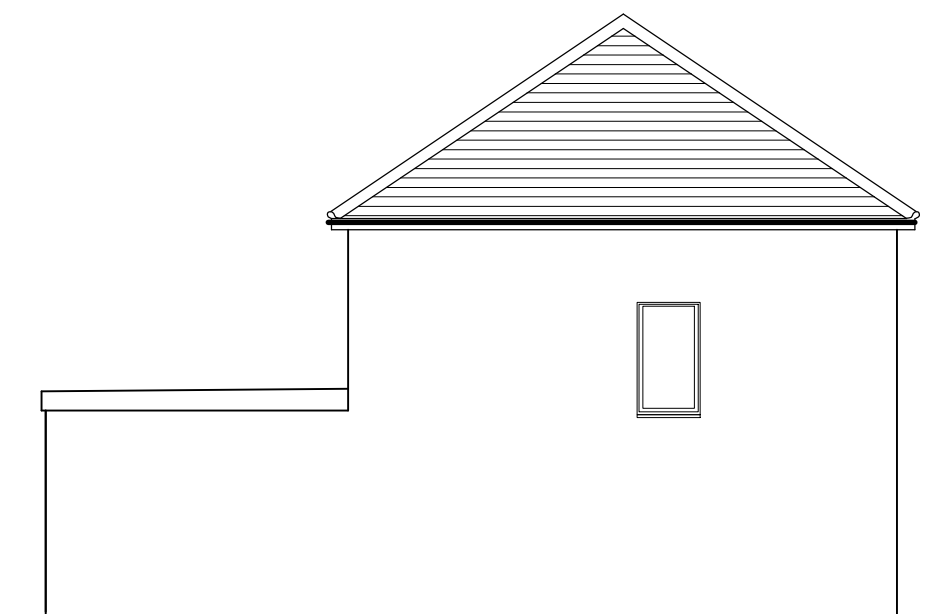



PROPOSED SIDE ELEVATION
1:100

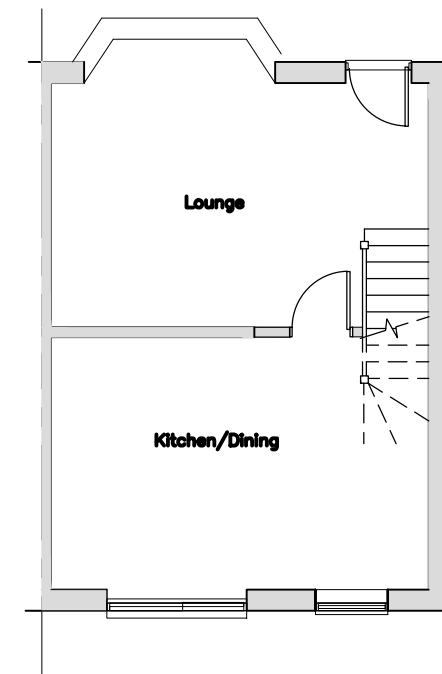


EXISTING GROUND FLOOR PLAN
1:100

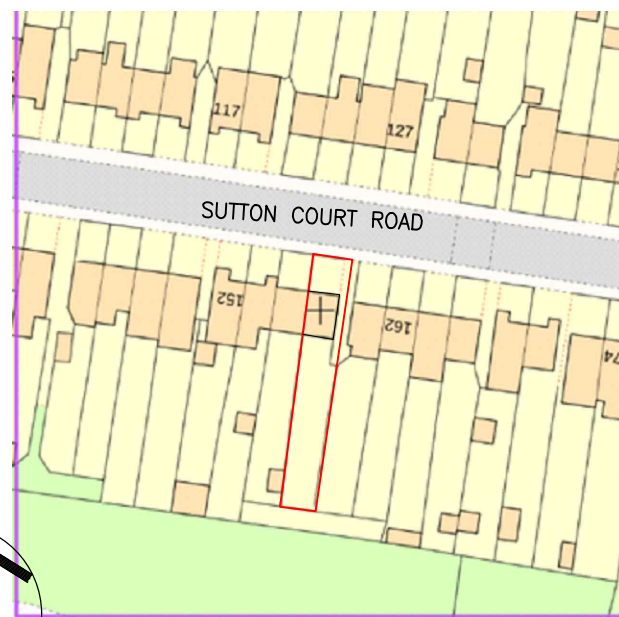


SITE LOCATION PLAN
(1:1250)

 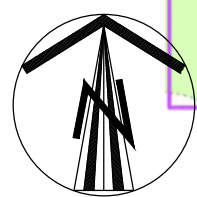

SCALE 1:1250

 

SCALE 1:100

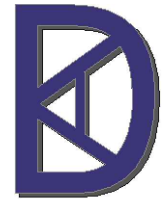Rev	Description	Date
 KDA Designs Ltd. Architectural & Structural Services TEL: 01895 8453 NEOTRY 427623 kevin@kdadesigns.co.uk This drawing is property of Mr Kevin D'Austin. The information it contains is copyright and is not to be copied or used without prior permission.		
Project SINGLE STOREY REAR EXTENSION 158 SUTTON COURT ROAD UXBRIDGE UB10		
Drawing PRIOR APPROVAL		
Drawn	KDA	Checked
Scale	A2@1:50	Date OCT 2025
Stage	Dr. No.	Rev
158SCR/P100		A