



THIS DRAWING IS THE COPYRIGHT OF ORANGE KEY LTD. IT IS PRIVATE AND CONFIDENTIAL AND IS SUPPLIED ON THE EXPRESS CONDITION THAT IT IS NOT USED FOR ANY PURPOSE OR COPIED OR COMMUNICATED TO ANY OTHER PARTY WITHOUT THE WRITTEN CONSENT OF ORANGE KEY LTD.

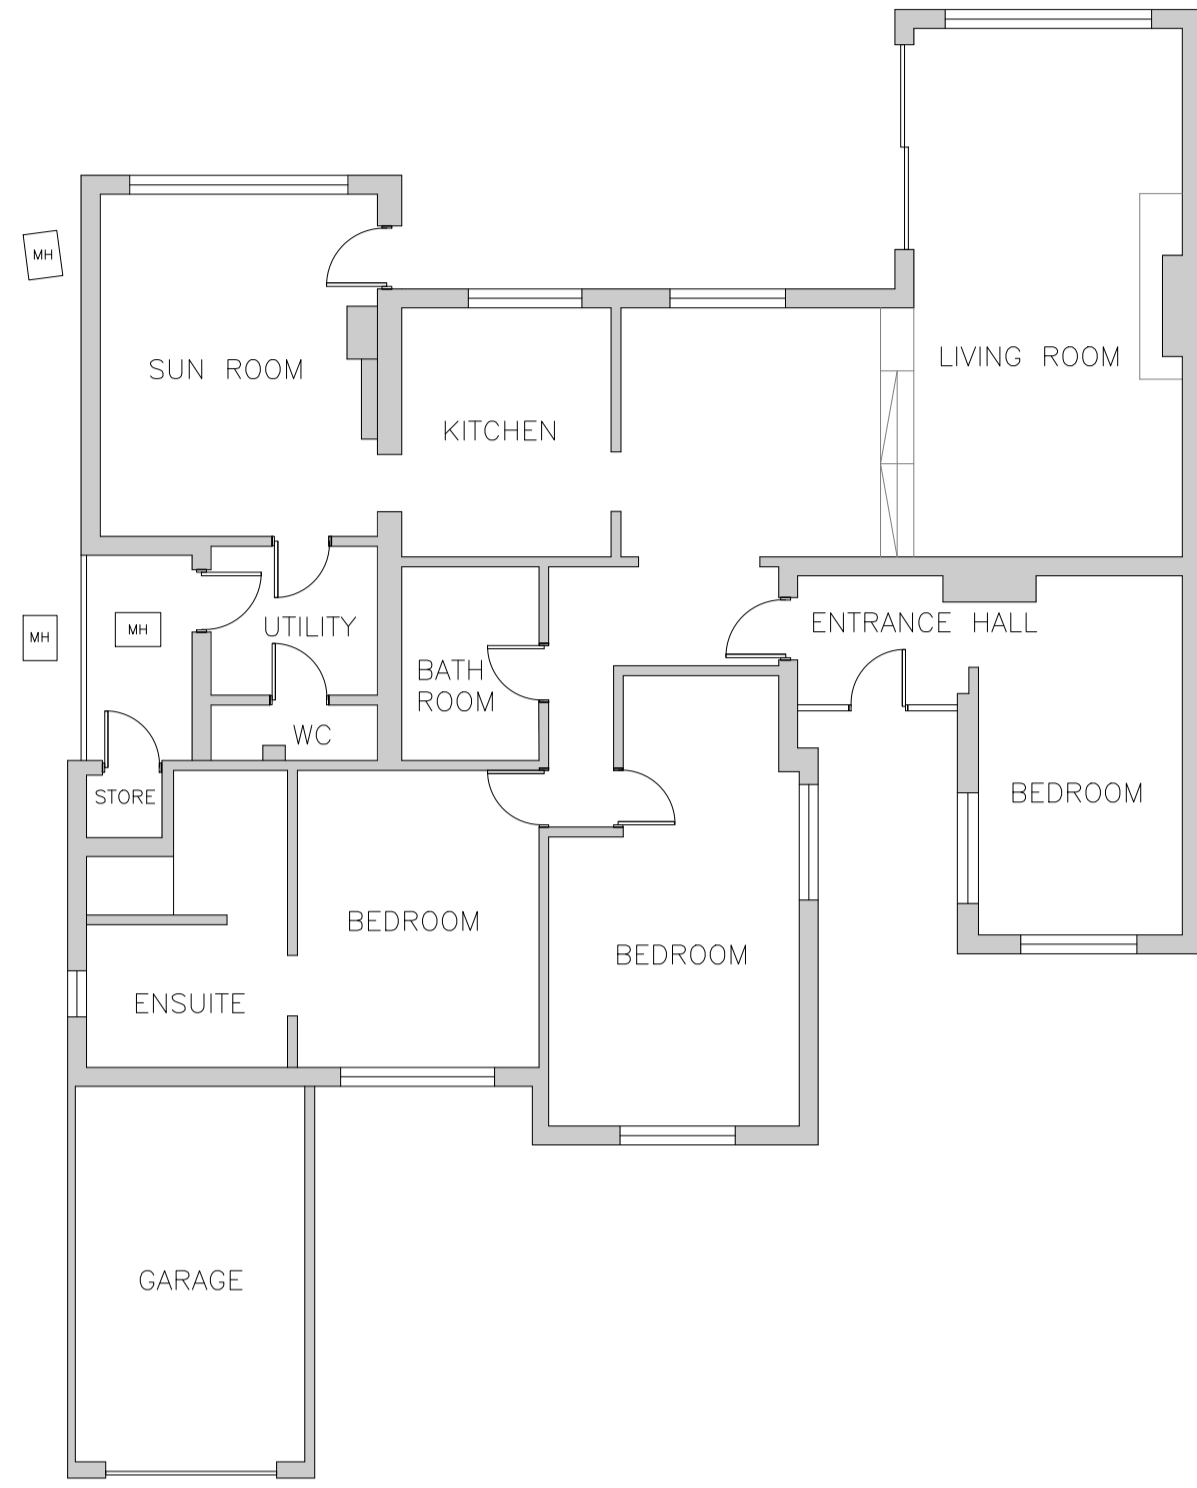

EXISTING GROUND FLOOR PLAN
SCALE 1:100

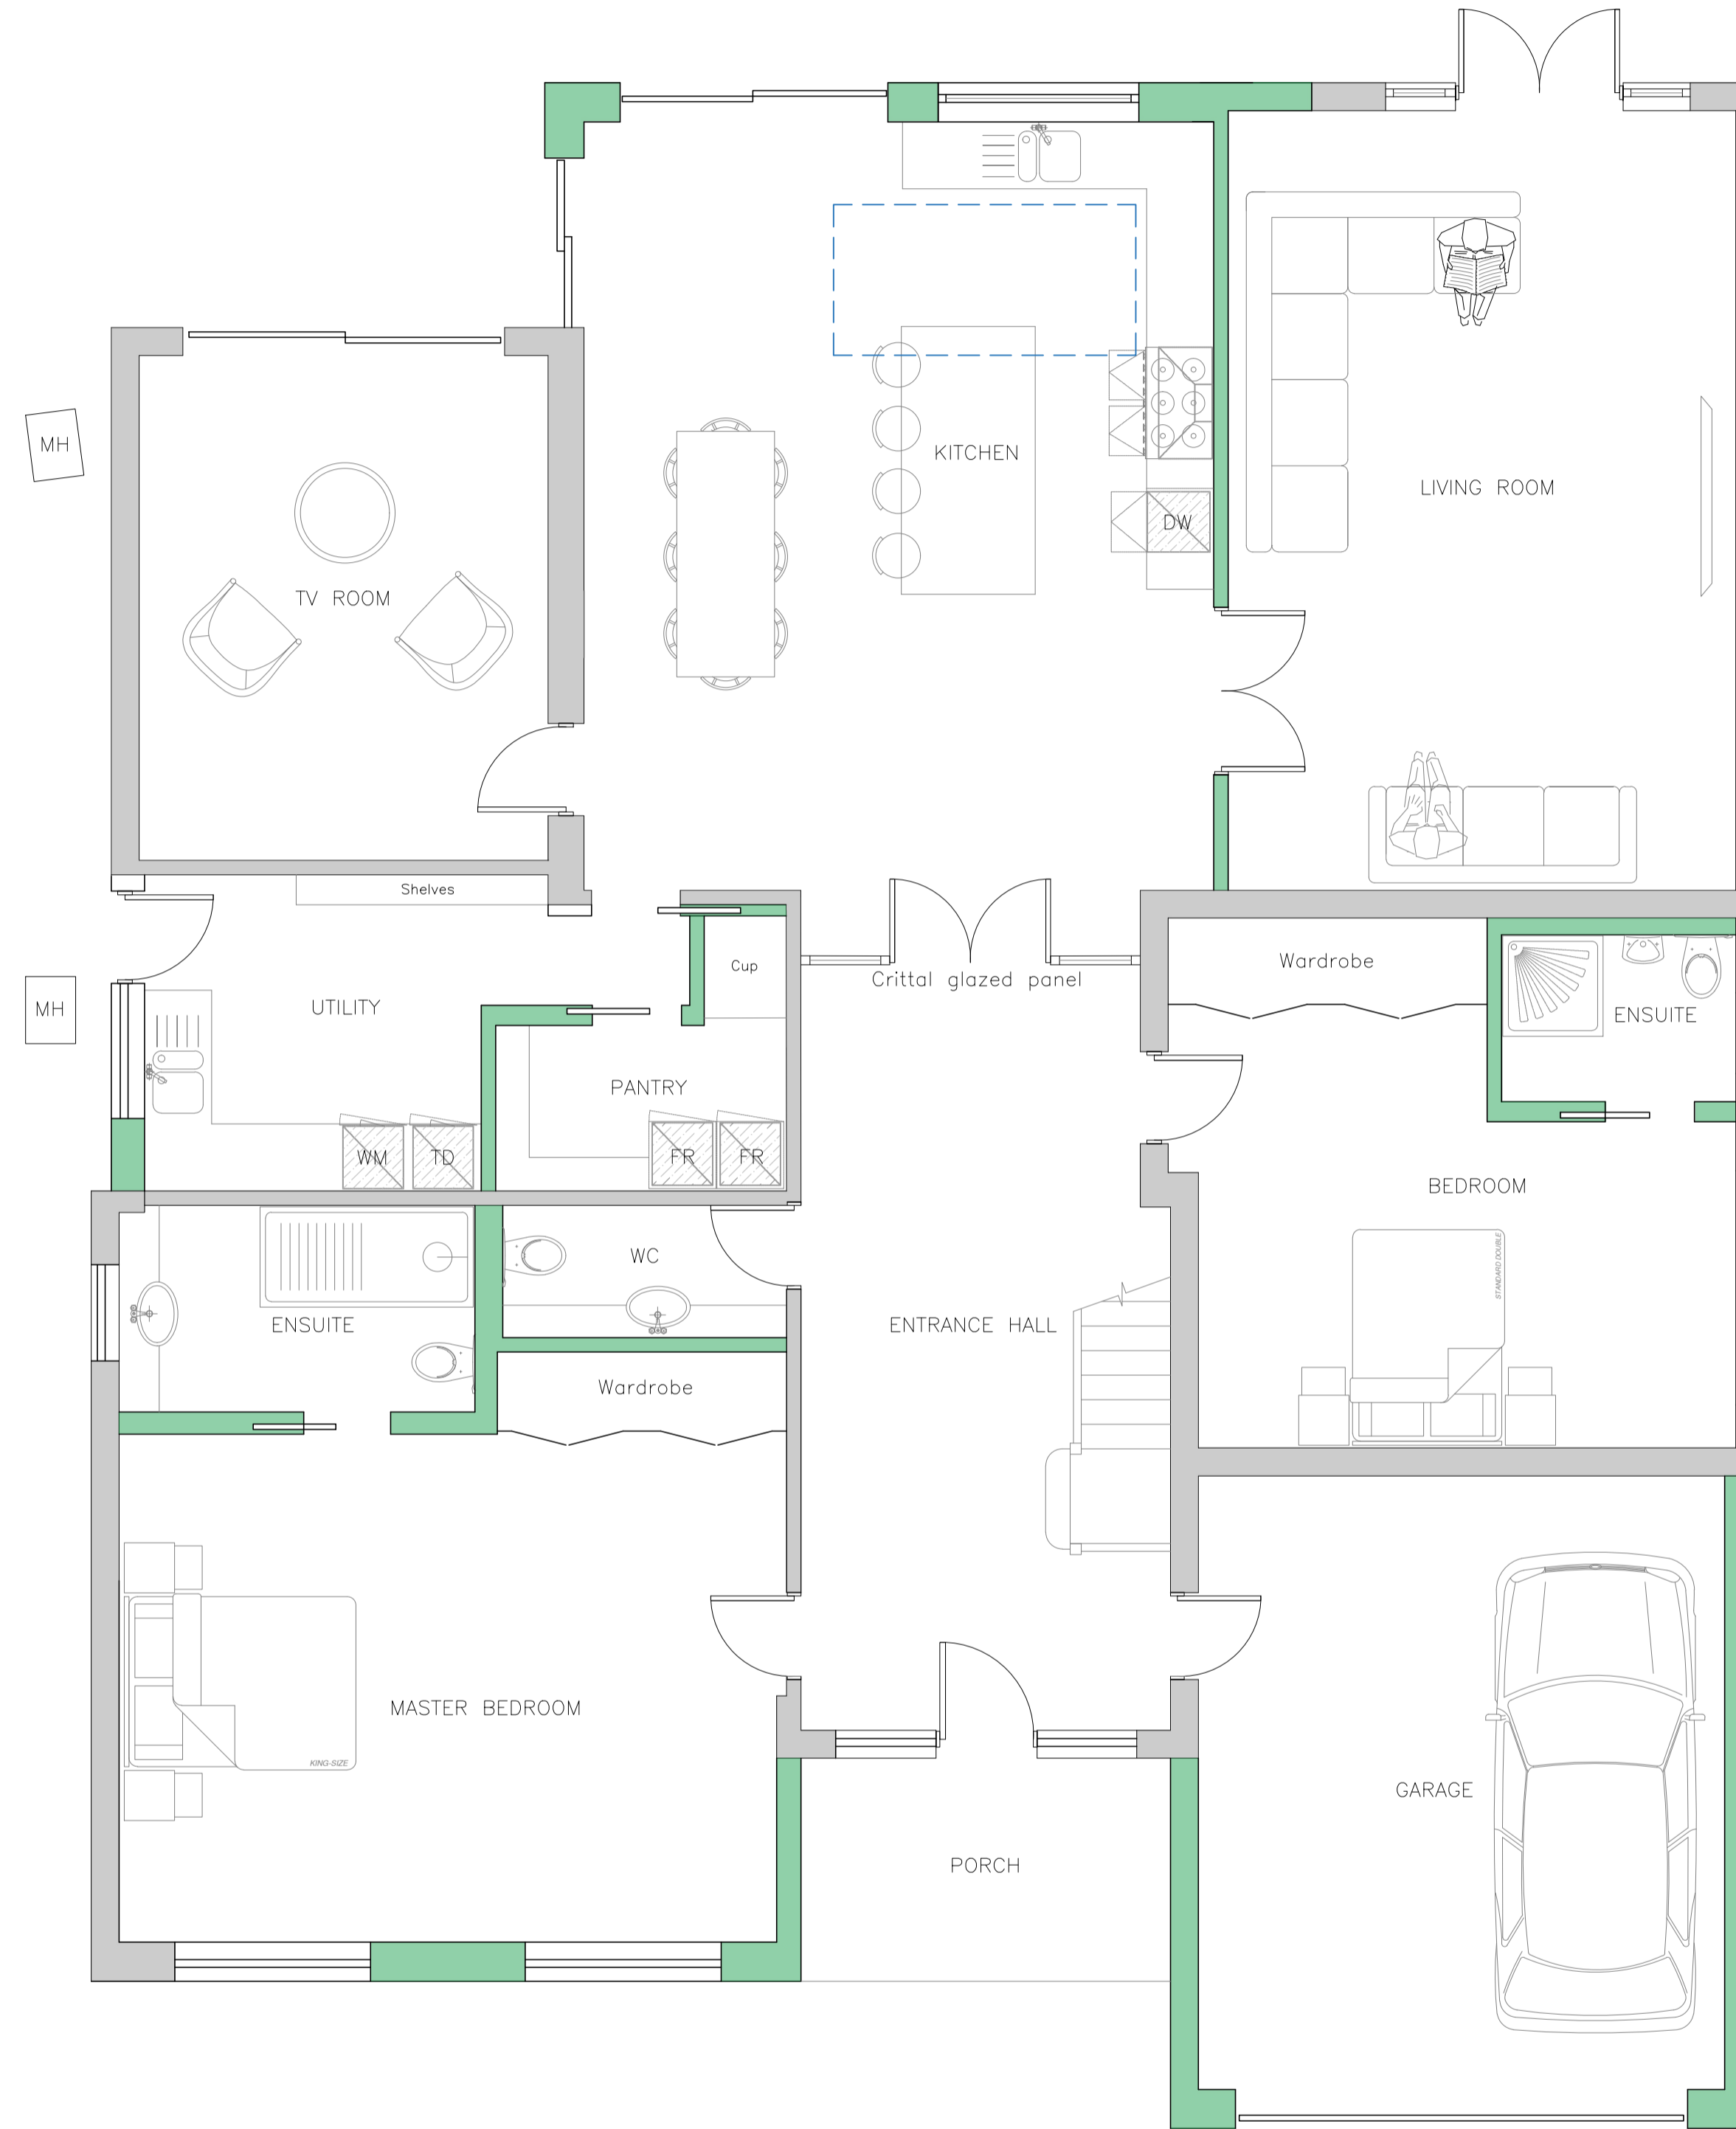

PROPOSED GROUND FLOOR PLAN
SCALE 1:50

ORIGINAL SCALE 0-100mm

ORANGE KEY
DESIGN STUDIOS

Tel: (01488) 682918
E-mail: info@orangekeyltd.co.uk

Client
Giovanni Ferrara

Project
**36 Howletts Lane
Ruislip
HA4 7RS**

Title
Existing and proposed ground floor plan

Scale AS SHOWN @ A1 Date OCT 2025

Drawing number	Rev.
25047/PL001	P1