


THIS DRAWING IS THE COPYRIGHT OF ORANGE KEY LTD. IT IS PRIVATE AND CONFIDENTIAL AND IS SUPPLIED ON THE EXPRESS CONDITION THAT IT IS NOT USED FOR ANY PURPOSE OR COPIED OR COMMUNICATED TO ANY OTHER PARTY WITHOUT THE WRITTEN CONSENT OF ORANGE KEY LTD.

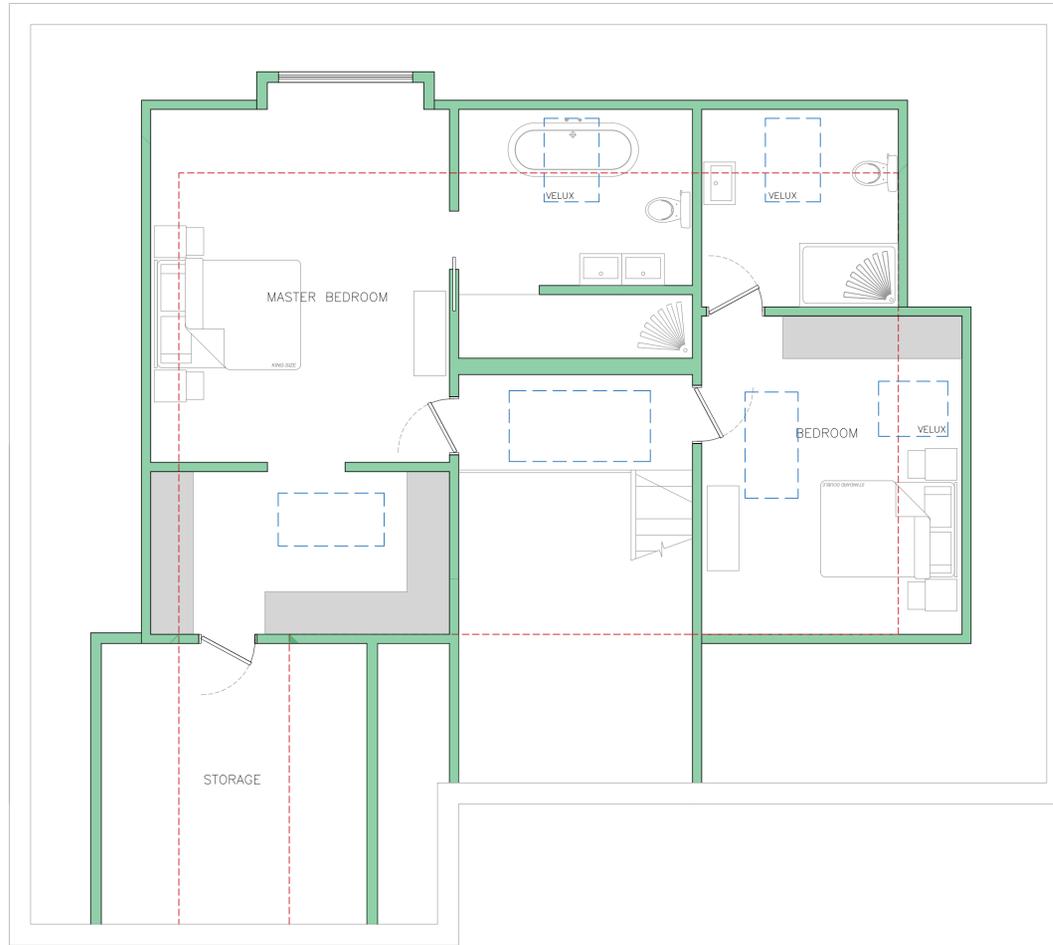

PROPOSED LOFT FLOOR PLAN
SCALE 1:50

ORANGE KEY
DESIGN STUDIOS

Tel: (01488) 682918
E-mail: info@orangekeyltd.co.uk

Client
Giovanni Ferrara

Project
**36 Howletts Lane
Ruislip
HA4 7RS**

Title
Proposed loft floor plan

Scale
AS SHOWN @ A1

Date
OCT 2025

Drawing number
25047/PL002

Rev.
P4

ORIGINAL SCALE 0-100mm