


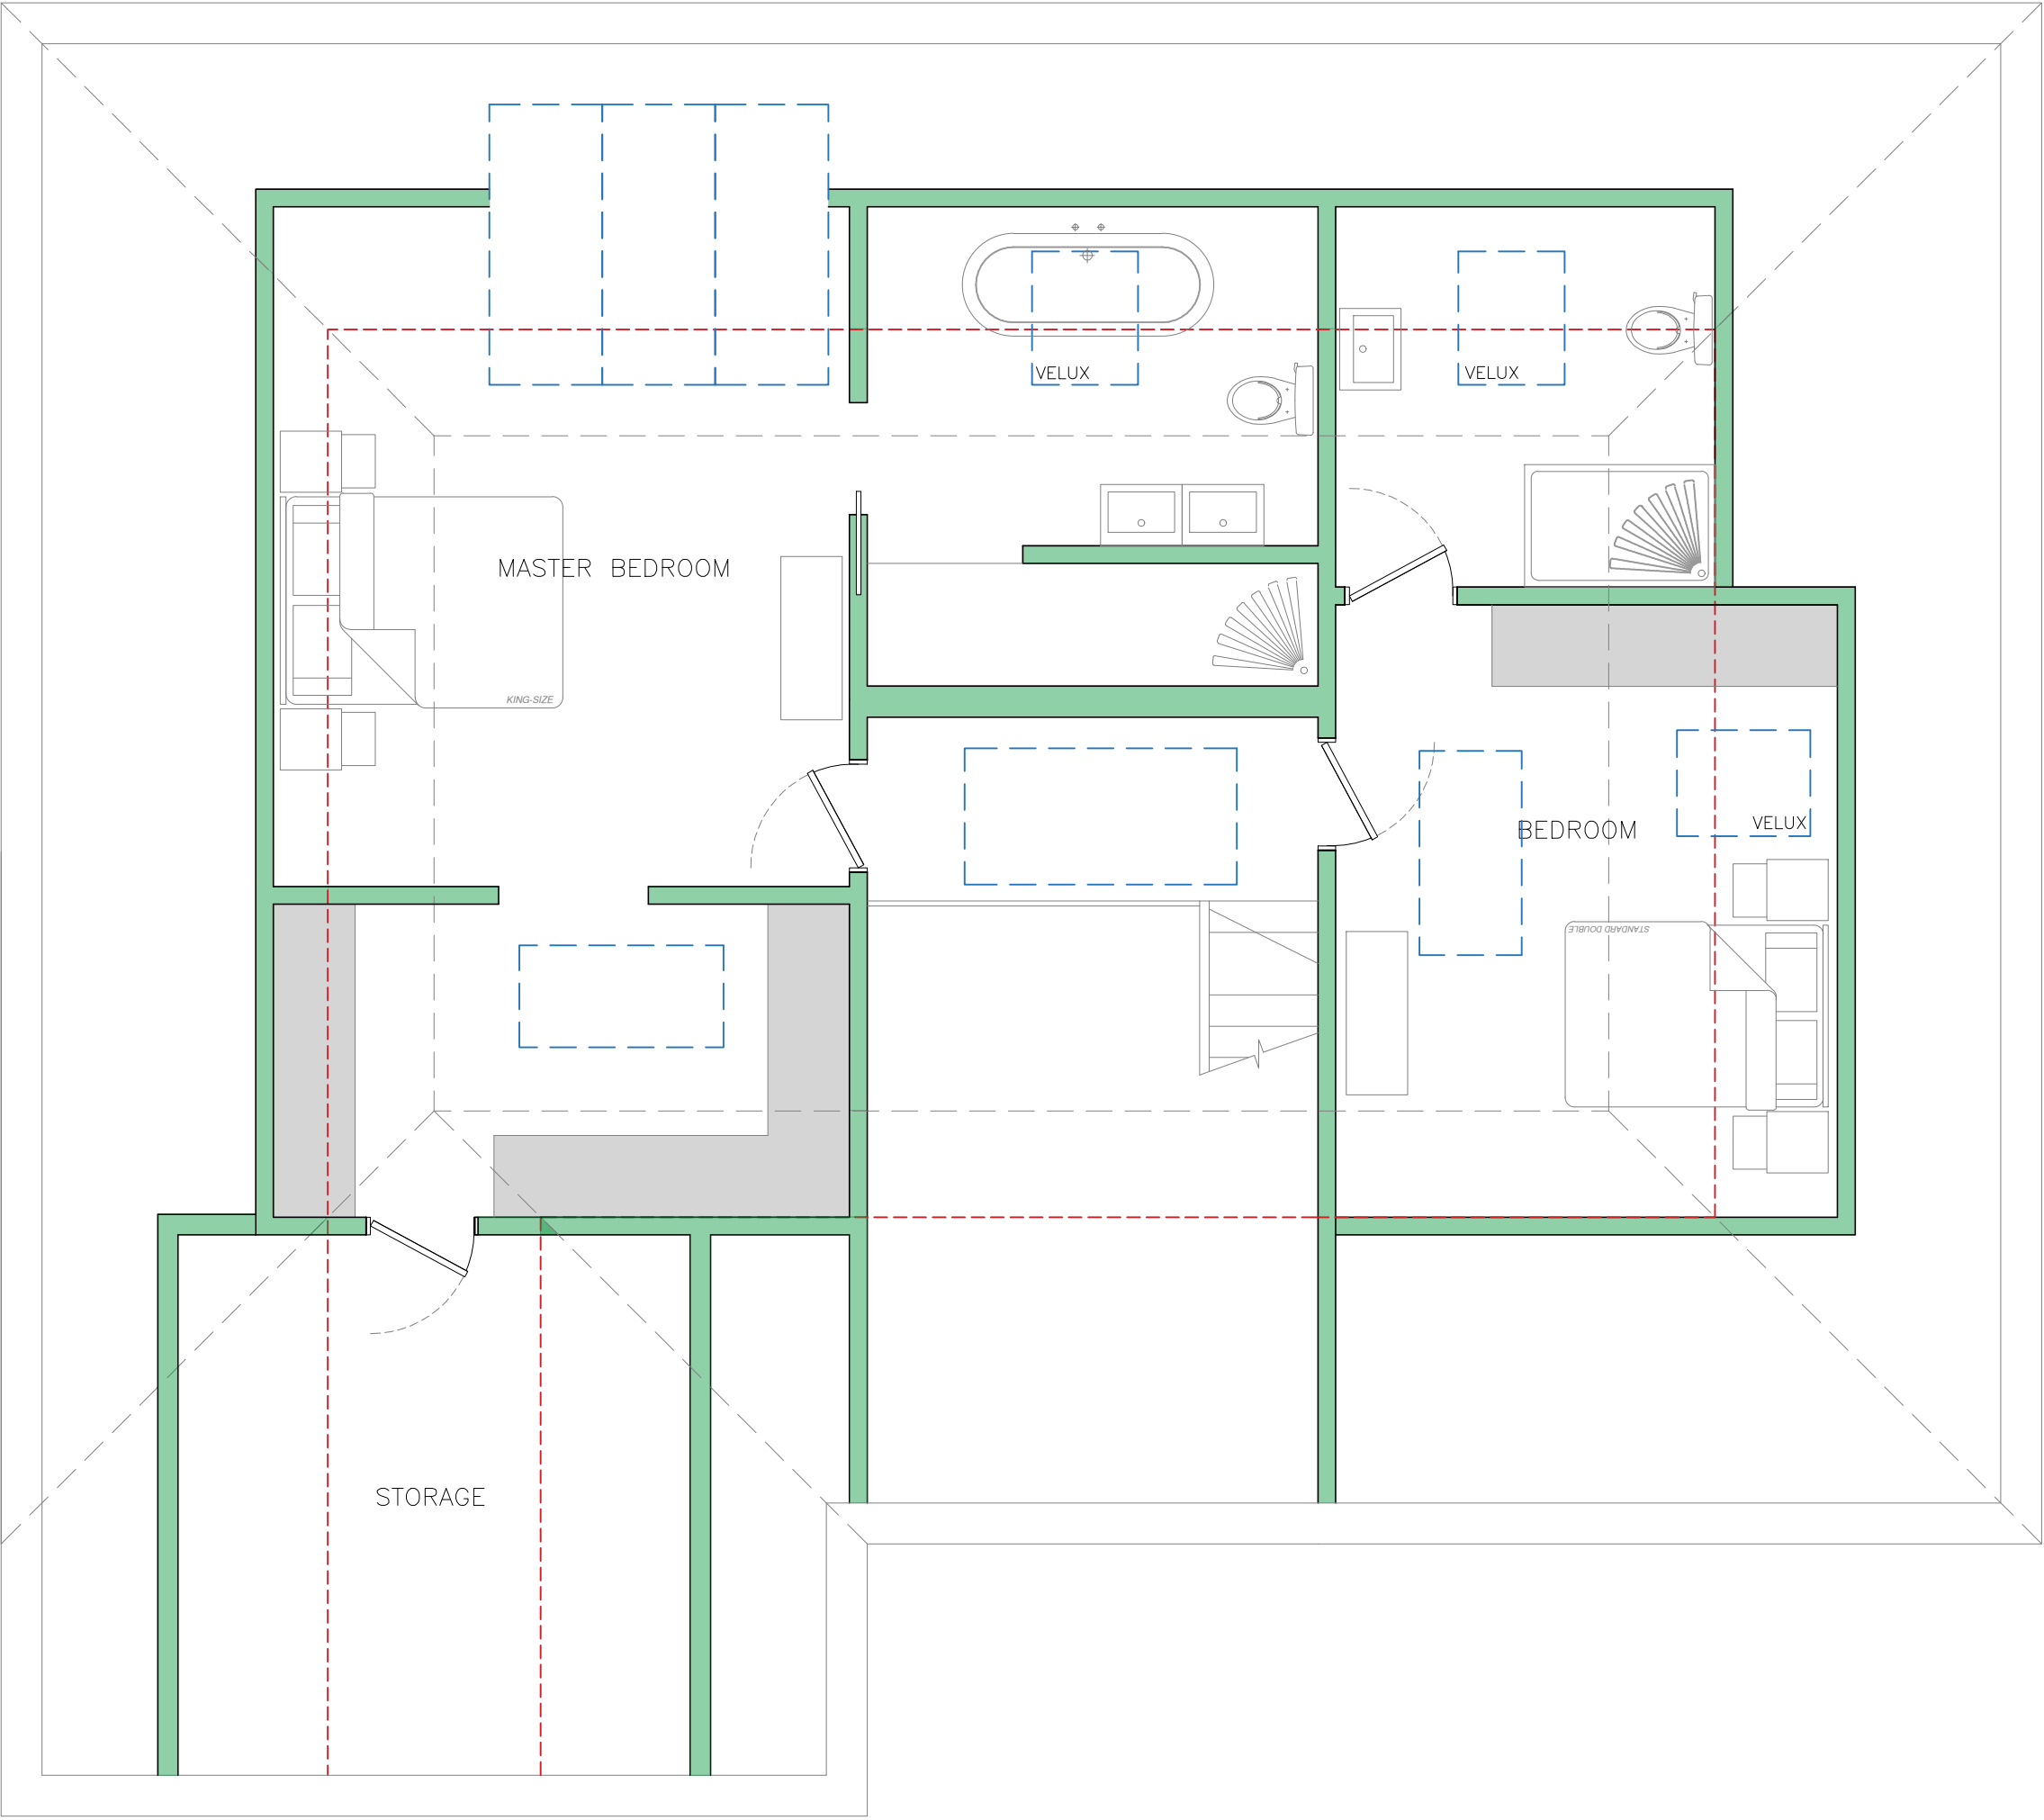

PROPOSED LOFT FLOOR PLAN
SCALE 1:50

ORANGE KEY
DESIGN STUDIOS

Tel: (01488) 682918
E-mail: info@orangekeyltd.co.uk

Client
Giovanni Ferrara

Project
36 Howletts Lane
Ruislip
HA4 7RS

Title
Proposed loft floor plan and roof plan

Scale
AS SHOWN @ A1

Date
OCT 2025

Drawing number

25047/PL002

Rev.

P1