




THIS DRAWING IS THE COPYRIGHT OF ORANGE KEY LTD. IT IS PRIVATE AND CONFIDENTIAL AND IS SUPPLIED ON THE EXPRESS CONDITION THAT IT IS NOT USED FOR ANY PURPOSE OR COPIED OR COMMUNICATED TO ANY OTHER PARTY WITHOUT THE WRITTEN CONSENT OF ORANGE KEY LTD.

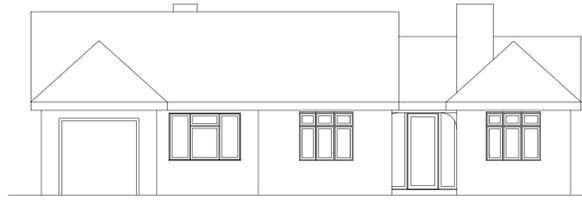


EXISTING FRONT ELEVATION
SCALE 1:100

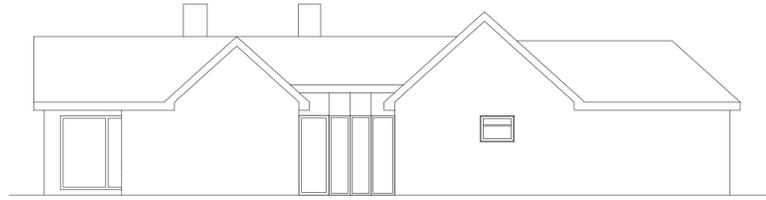


EXISTING SIDE ELEVATION
SCALE 1:100

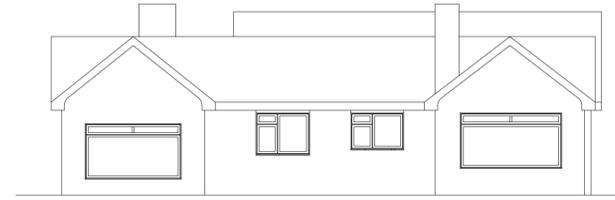


EXISTING REAR ELEVATION
SCALE 1:100

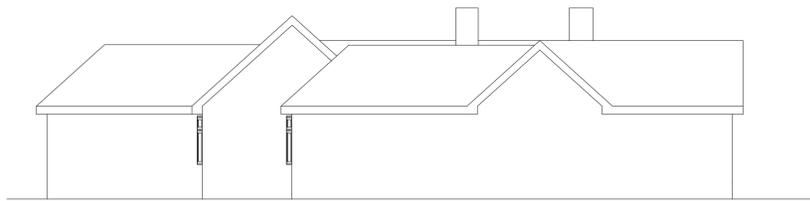


EXISTING SIDE ELEVATION
SCALE 1:100

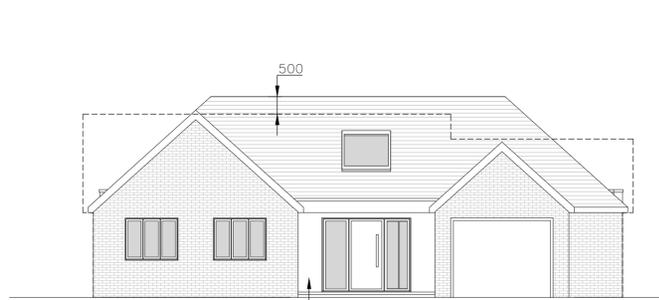

PROPOSED FRONT ELEVATION
SCALE 1:100

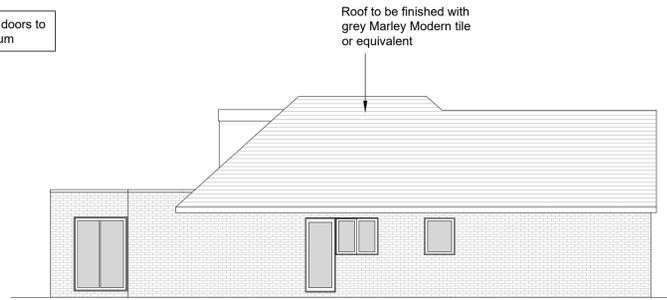

PROPOSED SIDE ELEVATION
SCALE 1:100

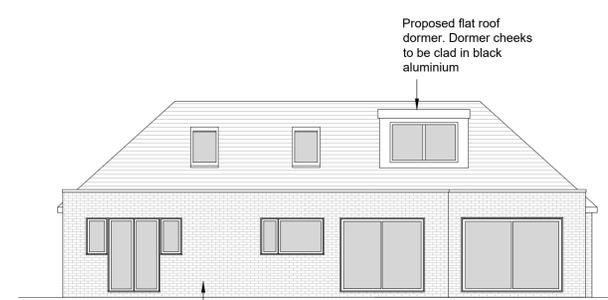

PROPOSED REAR ELEVATION
SCALE 1:100



PROPOSED SIDE ELEVATION
SCALE 1:100

ORANGE KEY
DESIGN STUDIOS

Tel: (01488) 682918
E-mail: info@orangekeyltd.co.uk

Client
Giovanni Ferrara

Project
36 Howletts Lane
Ruislip
HA4 7RS

Title
Existing and proposed elevations

Scale
AS SHOWN @ A1

Date
OCT 2025

Drawing number
25047/PL003

Rev.
P4

ORIGINAL SCALE 0-100mm