



EXISTING FRONT ELEVATION

SCALE 1:100

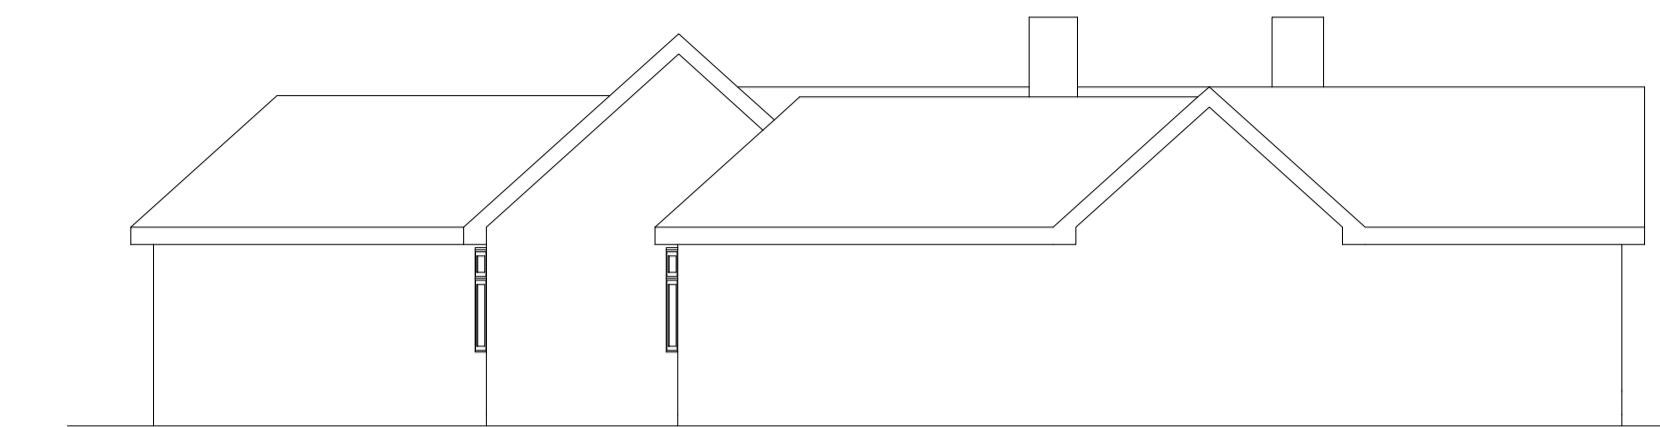


EXISTING SIDE ELEVATION

SCALE 1:100

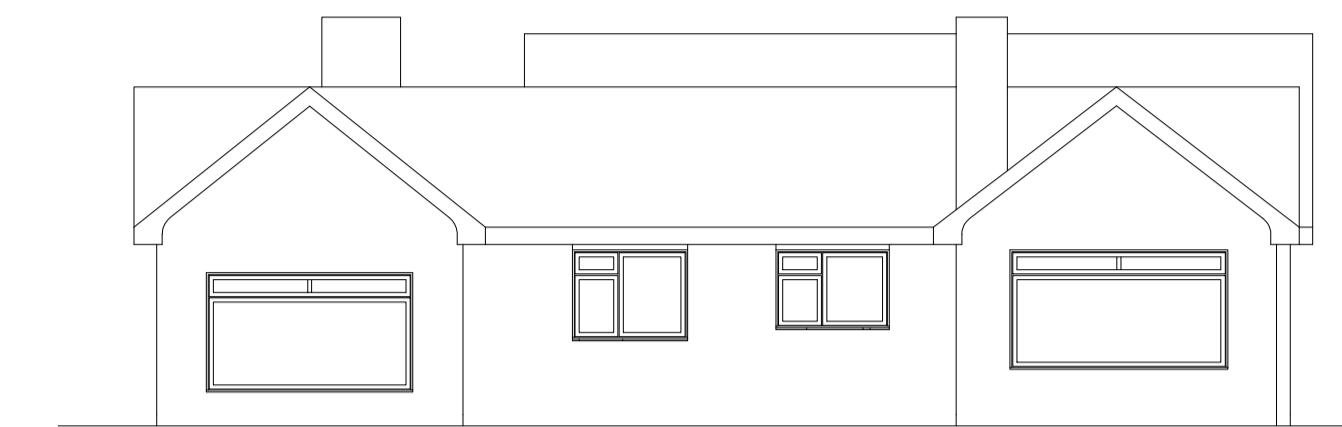


EXISTING REAR ELEVATION

SCALE 1:100

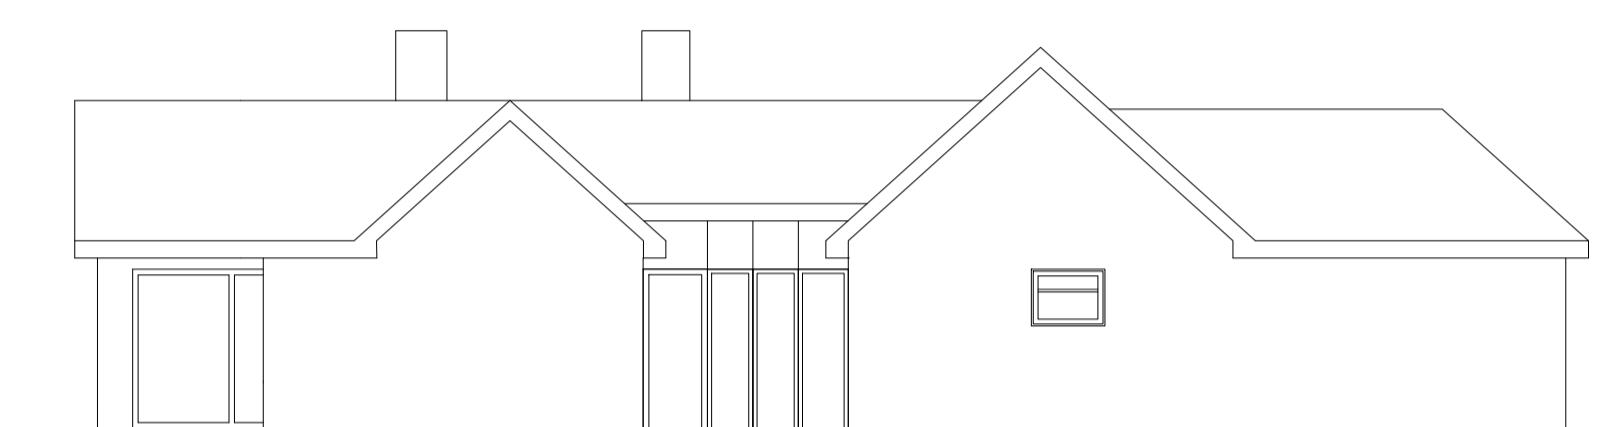


EXISTING SIDE ELEVATION

SCALE 1:100

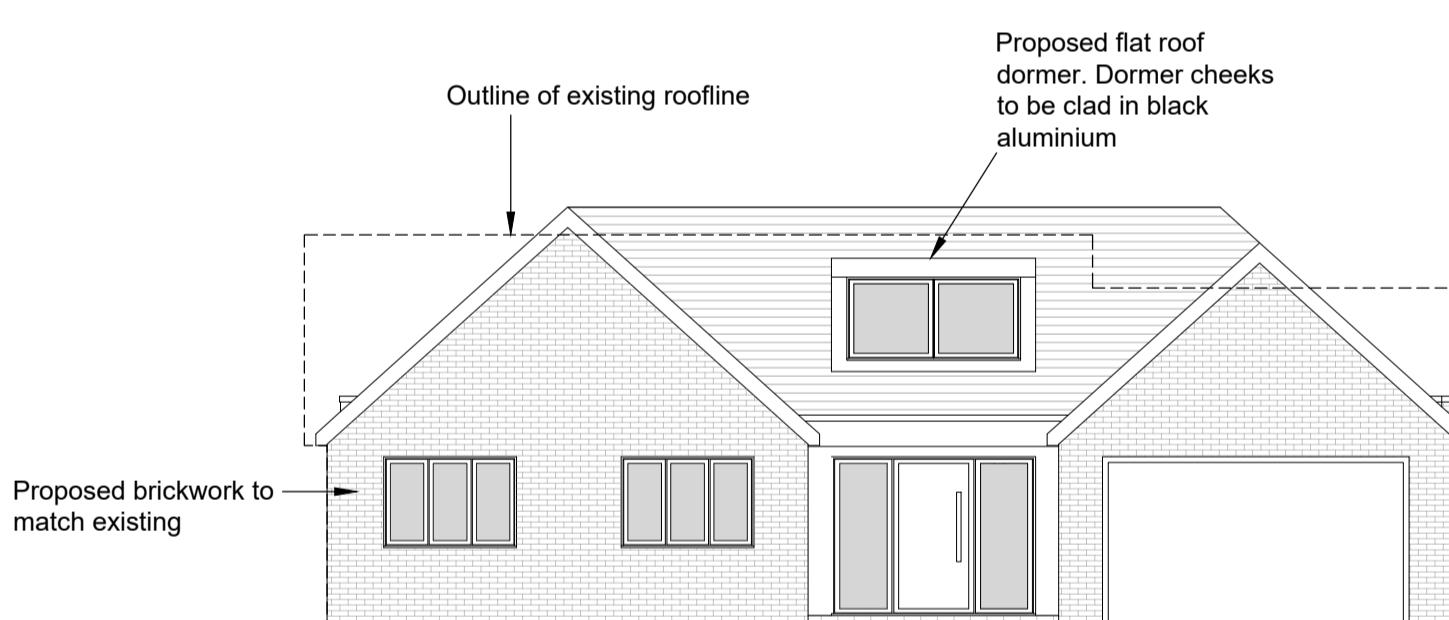


PROPOSED FRONT ELEVATION

SCALE 1:100

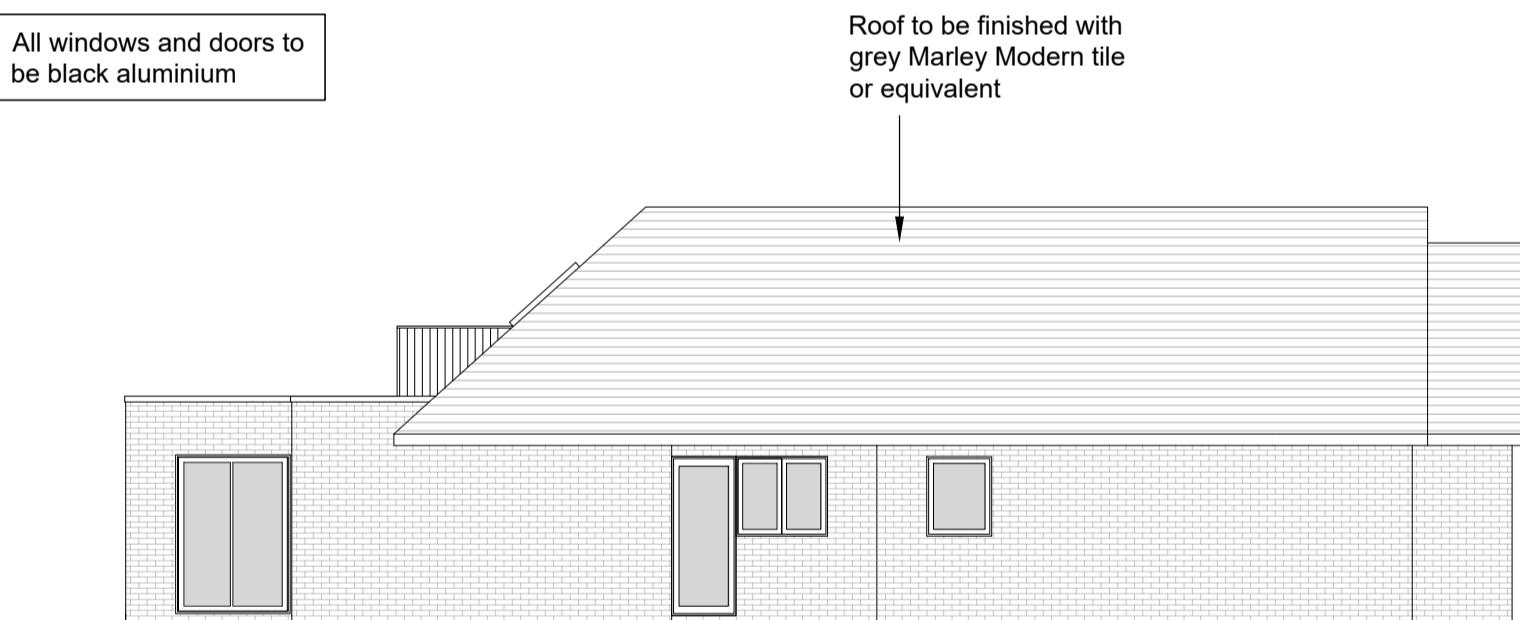


PROPOSED SIDE ELEVATION

SCALE 1:100

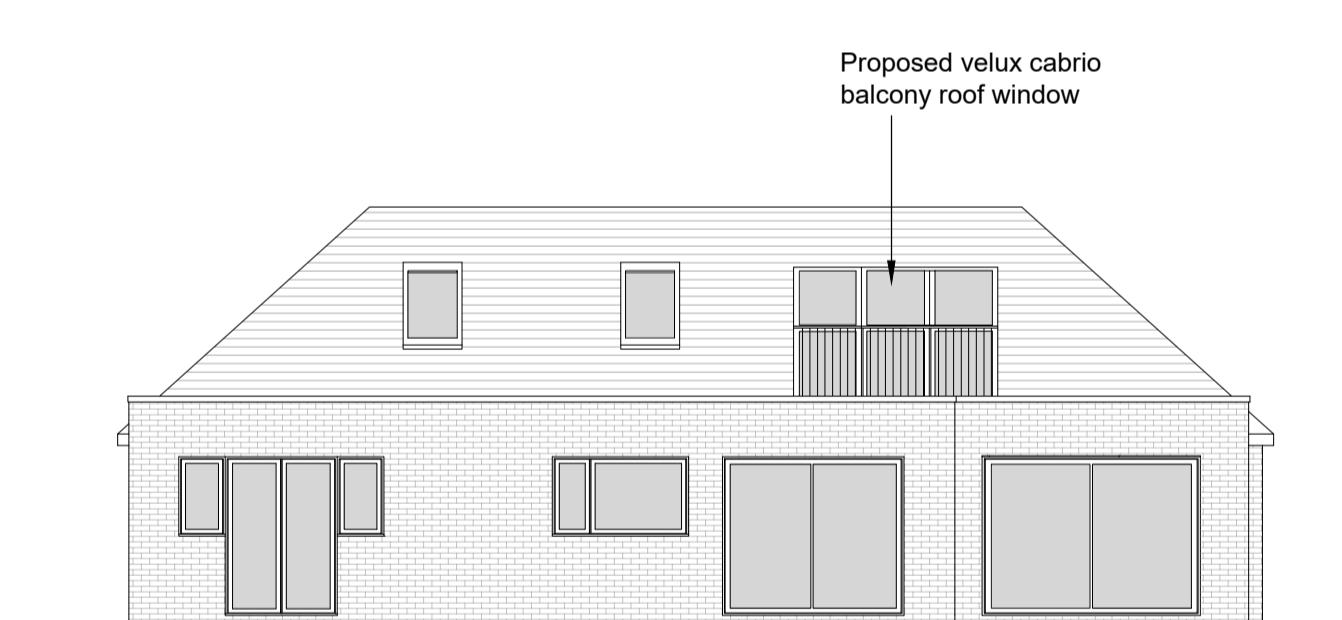

PROPOSED REAR ELEVATION

SCALE 1:100

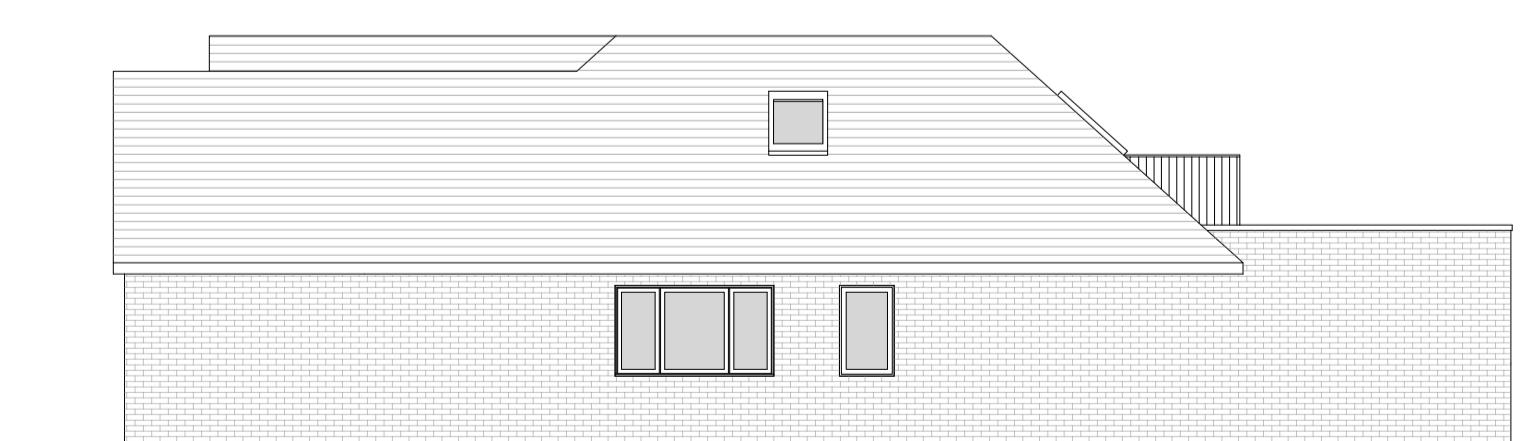

PROPOSED SIDE ELEVATION

SCALE 1:100

ORANGE KEY
DESIGN STUDIOS

Tel: (01488) 682918
E-mail: info@orangekeyltd.co.uk

Client
Giovanni Ferrara

Project
36 Howletts Lane
Ruislip
HA4 7RS

Title
Existing and proposed elevations

Scale
AS SHOWN @ A1 Date
OCT 2025

Drawing number
25047/PL003

Rev.
P2