



THIS DRAWING IS THE COPYRIGHT OF ORANGE KEY LTD. IT IS PRIVATE AND CONFIDENTIAL AND IS SUPPLIED ON THE EXPRESS CONDITION THAT IT IS NOT USED FOR ANY PURPOSE OR COPIED OR COMMUNICATED TO ANY OTHER PARTY WITHOUT THE WRITTEN CONSENT OF ORANGE KEY LTD.

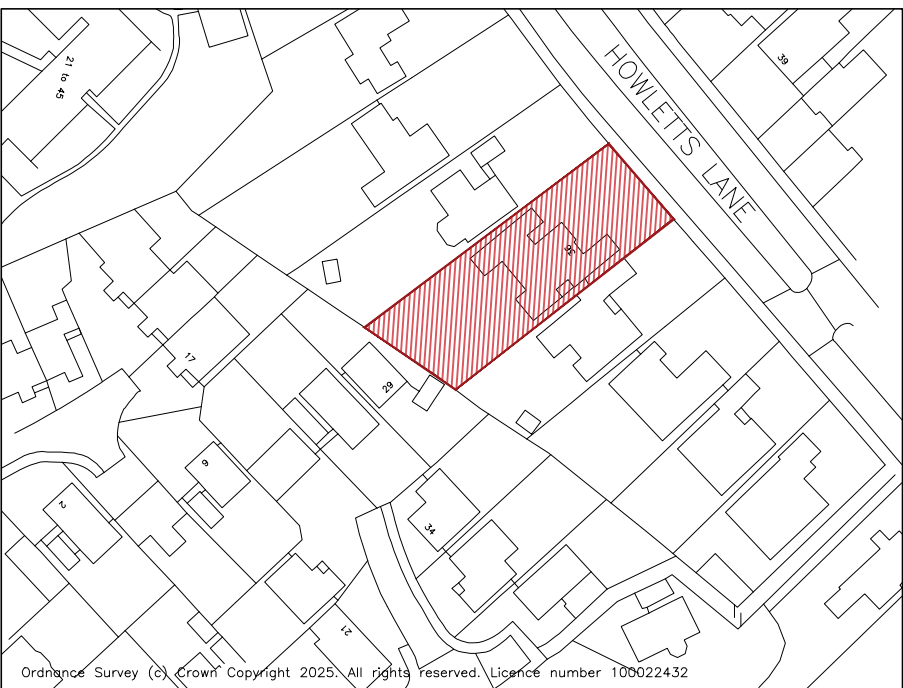

LOCATION PLAN
SCALE 1:1250



BLOCK PLAN
SCALE 1:500

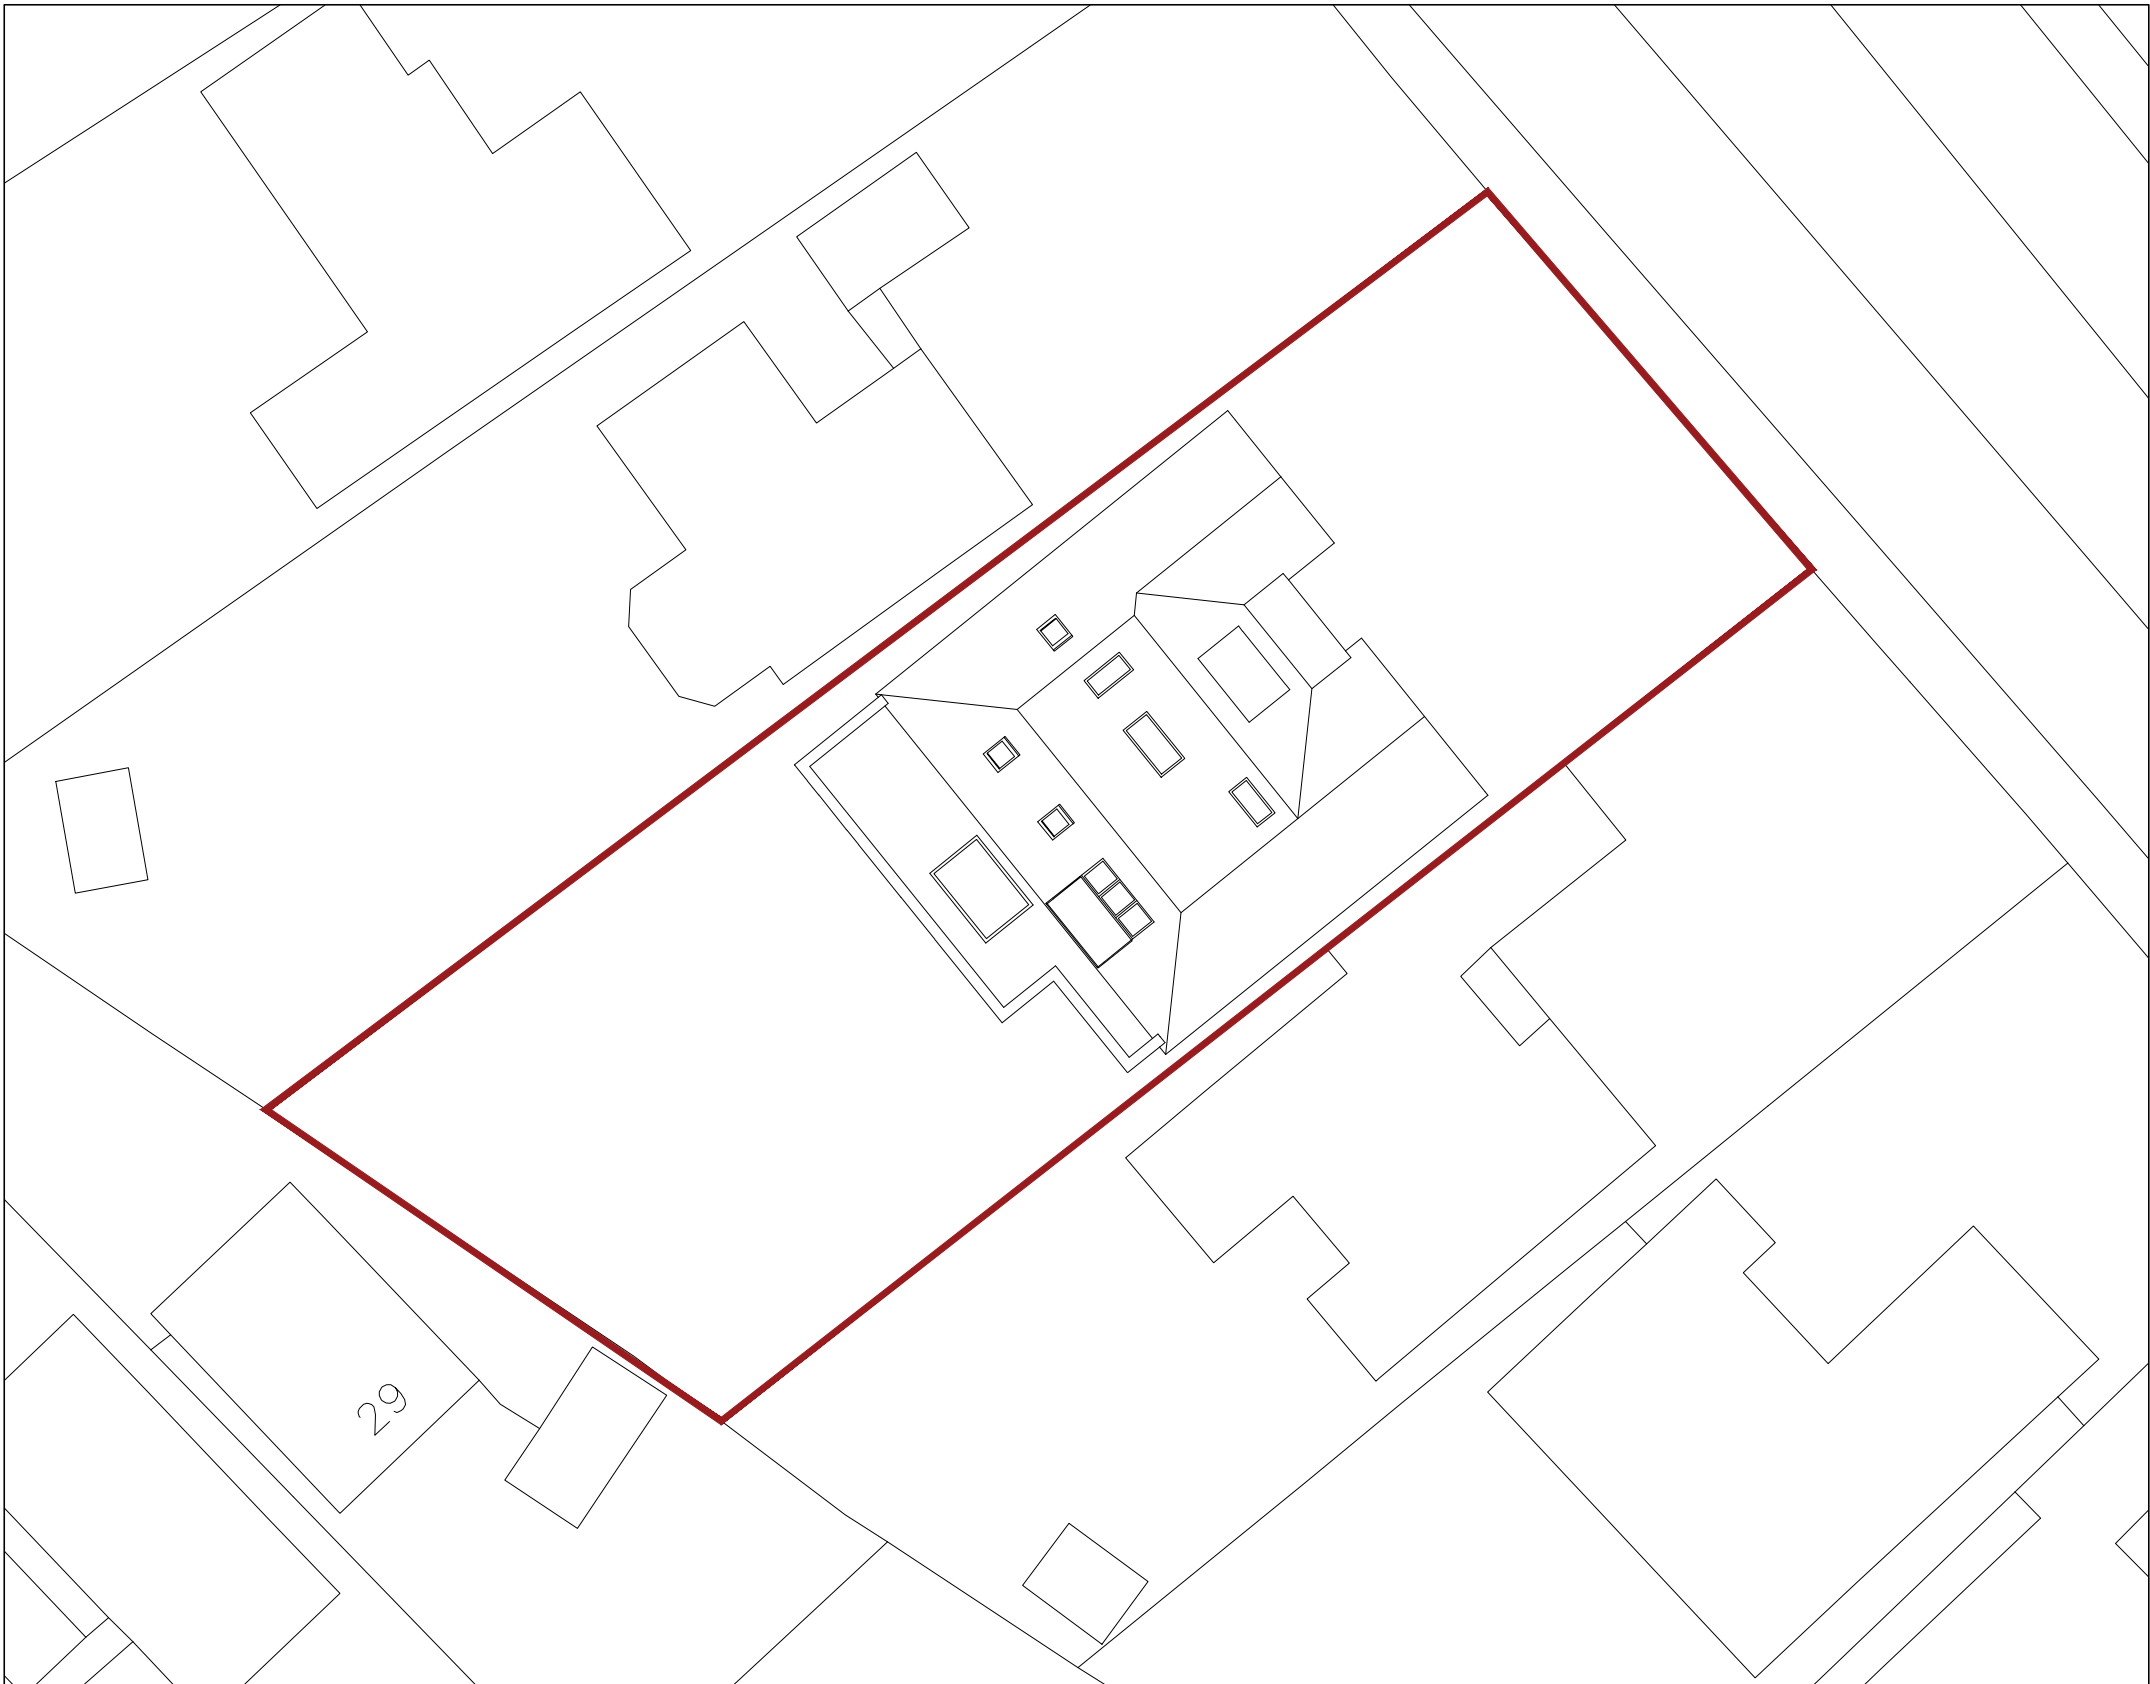

SITE PLAN
SCALE 1:250

ORANGE KEY
DESIGN STUDIOS

Tel: (01488) 682918
E-mail: info@orangekeyltd.co.uk

Client
Giovanni Ferrara

Project
36 Howletts Lane
Ruislip
HA4 7RS

Title
Location, block and site plan

Scale
AS SHOWN @ A1

Date
OCT 2025

Drawing number
25047/PL004

Rev.
P1