



1 GROUND
Scale: 1:100

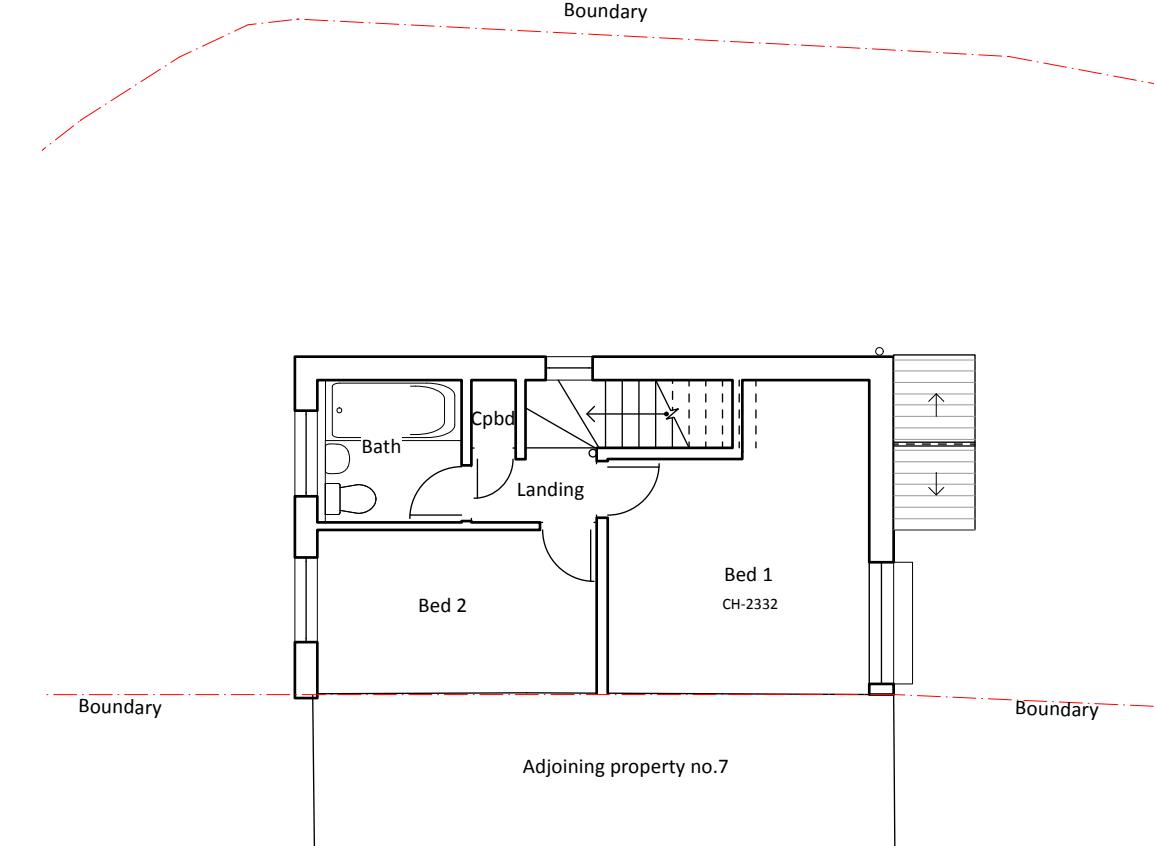

2 FIRST
Scale: 1:100

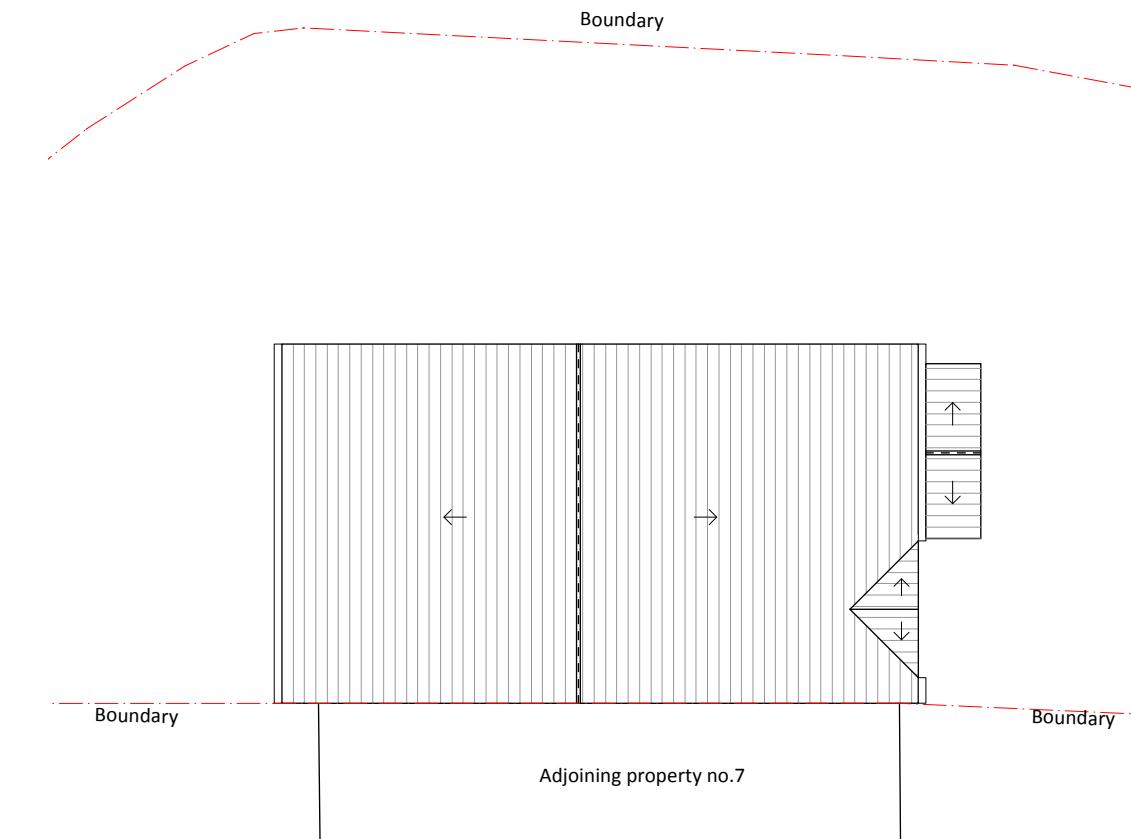

3 ROOF
Scale: 1:100

ISSUE DATE REVISION

PROJECT
8 West Lake Close, Hayes UB4 9RT

CLIENT
Jenifer Ball


DRAWING
EXISTING GROUND, FIRST & ROOF PLAN



All rights described in chapter IV of the copyright designs & patents act 1988 have been asserted. This drawing must not be scaled; only figured dimensions should be used. Check and verify all dimensions on site prior to commencing any work. Any discrepancies should be reported to the Architects immediately.

PROJECT # **2025.055** DWG # **S02**
DATE **21/08/2025** REV
SCALE **1:100**
DRAWN **PR** CHECKED **JC**

0 1 2 3 4 5 m

 

Stones Architects Ltd
50 Coldharbour Lane Hayes Middlesex UB3 3EP
t 020 8969 0000 e mail@stonesarchitects.co.uk w stonesarchitects.co.uk