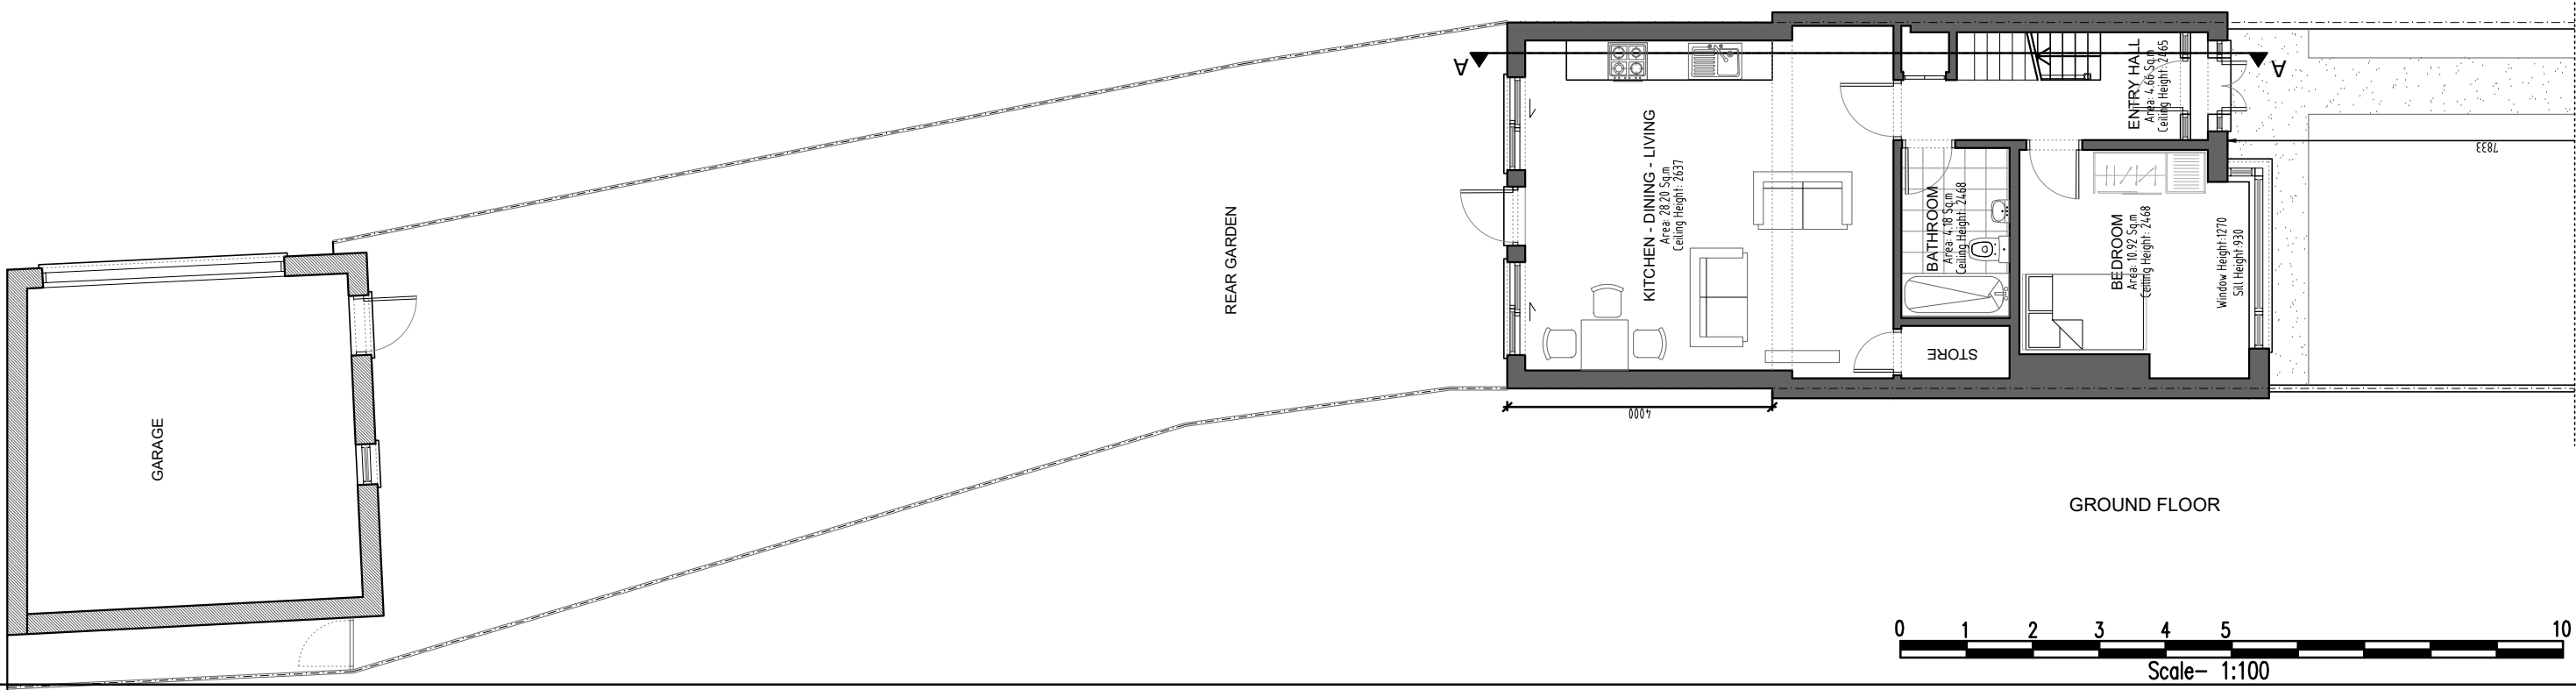
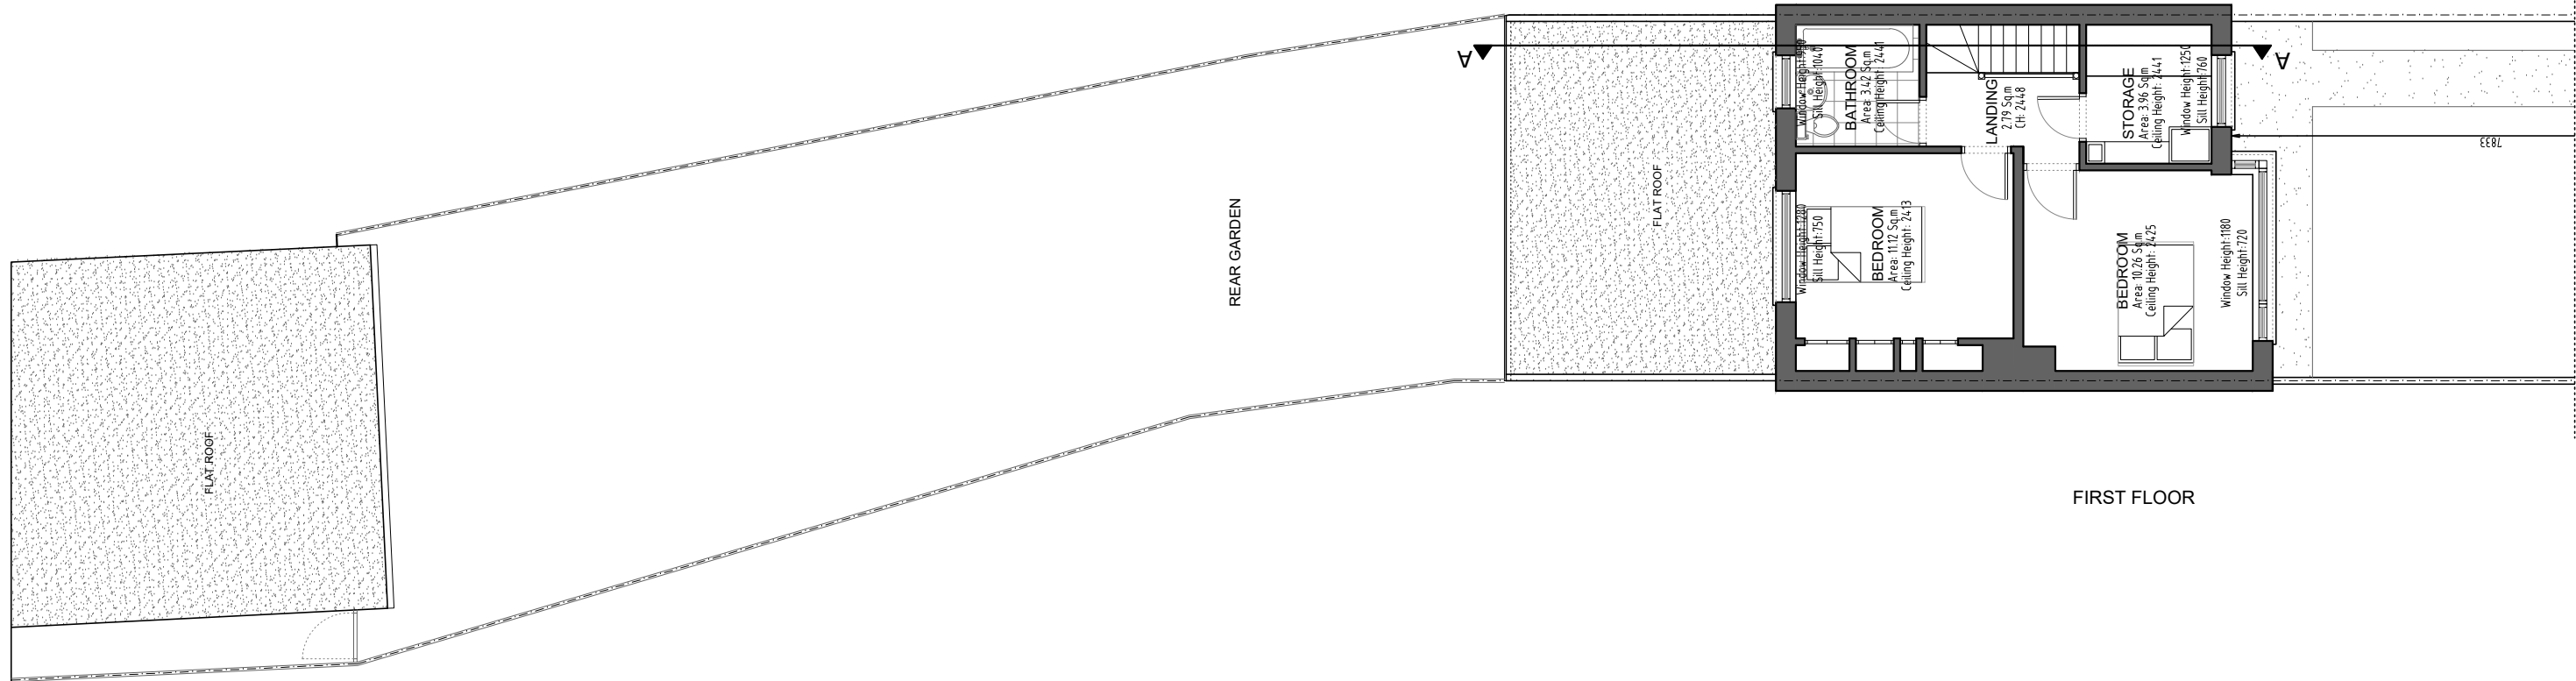


NOTES: Contractors must verify all dimensions on site before commencing any work. No construction work shall begin before Building Control approval and structural engineer confirmation. Any discrepancies must be reported to Gridline immediately. All drawings are to be read in conjunction with all relevant drawings and specifications.					Project No.S		PROJECT TITLE 3 Selan Gardens Hayes, Middlesex London UB4 0EA		DRAWING TITLE PROPOSED - Floor plans			
REV	DATE	DESCRIPTION	BY	CH			DATE	Project No.	DRAWING No.	SCALE @ A3	Drawn by:	
							June 2025	20250613	PR001	1:100	L.M.M.G	