



Ground Floor

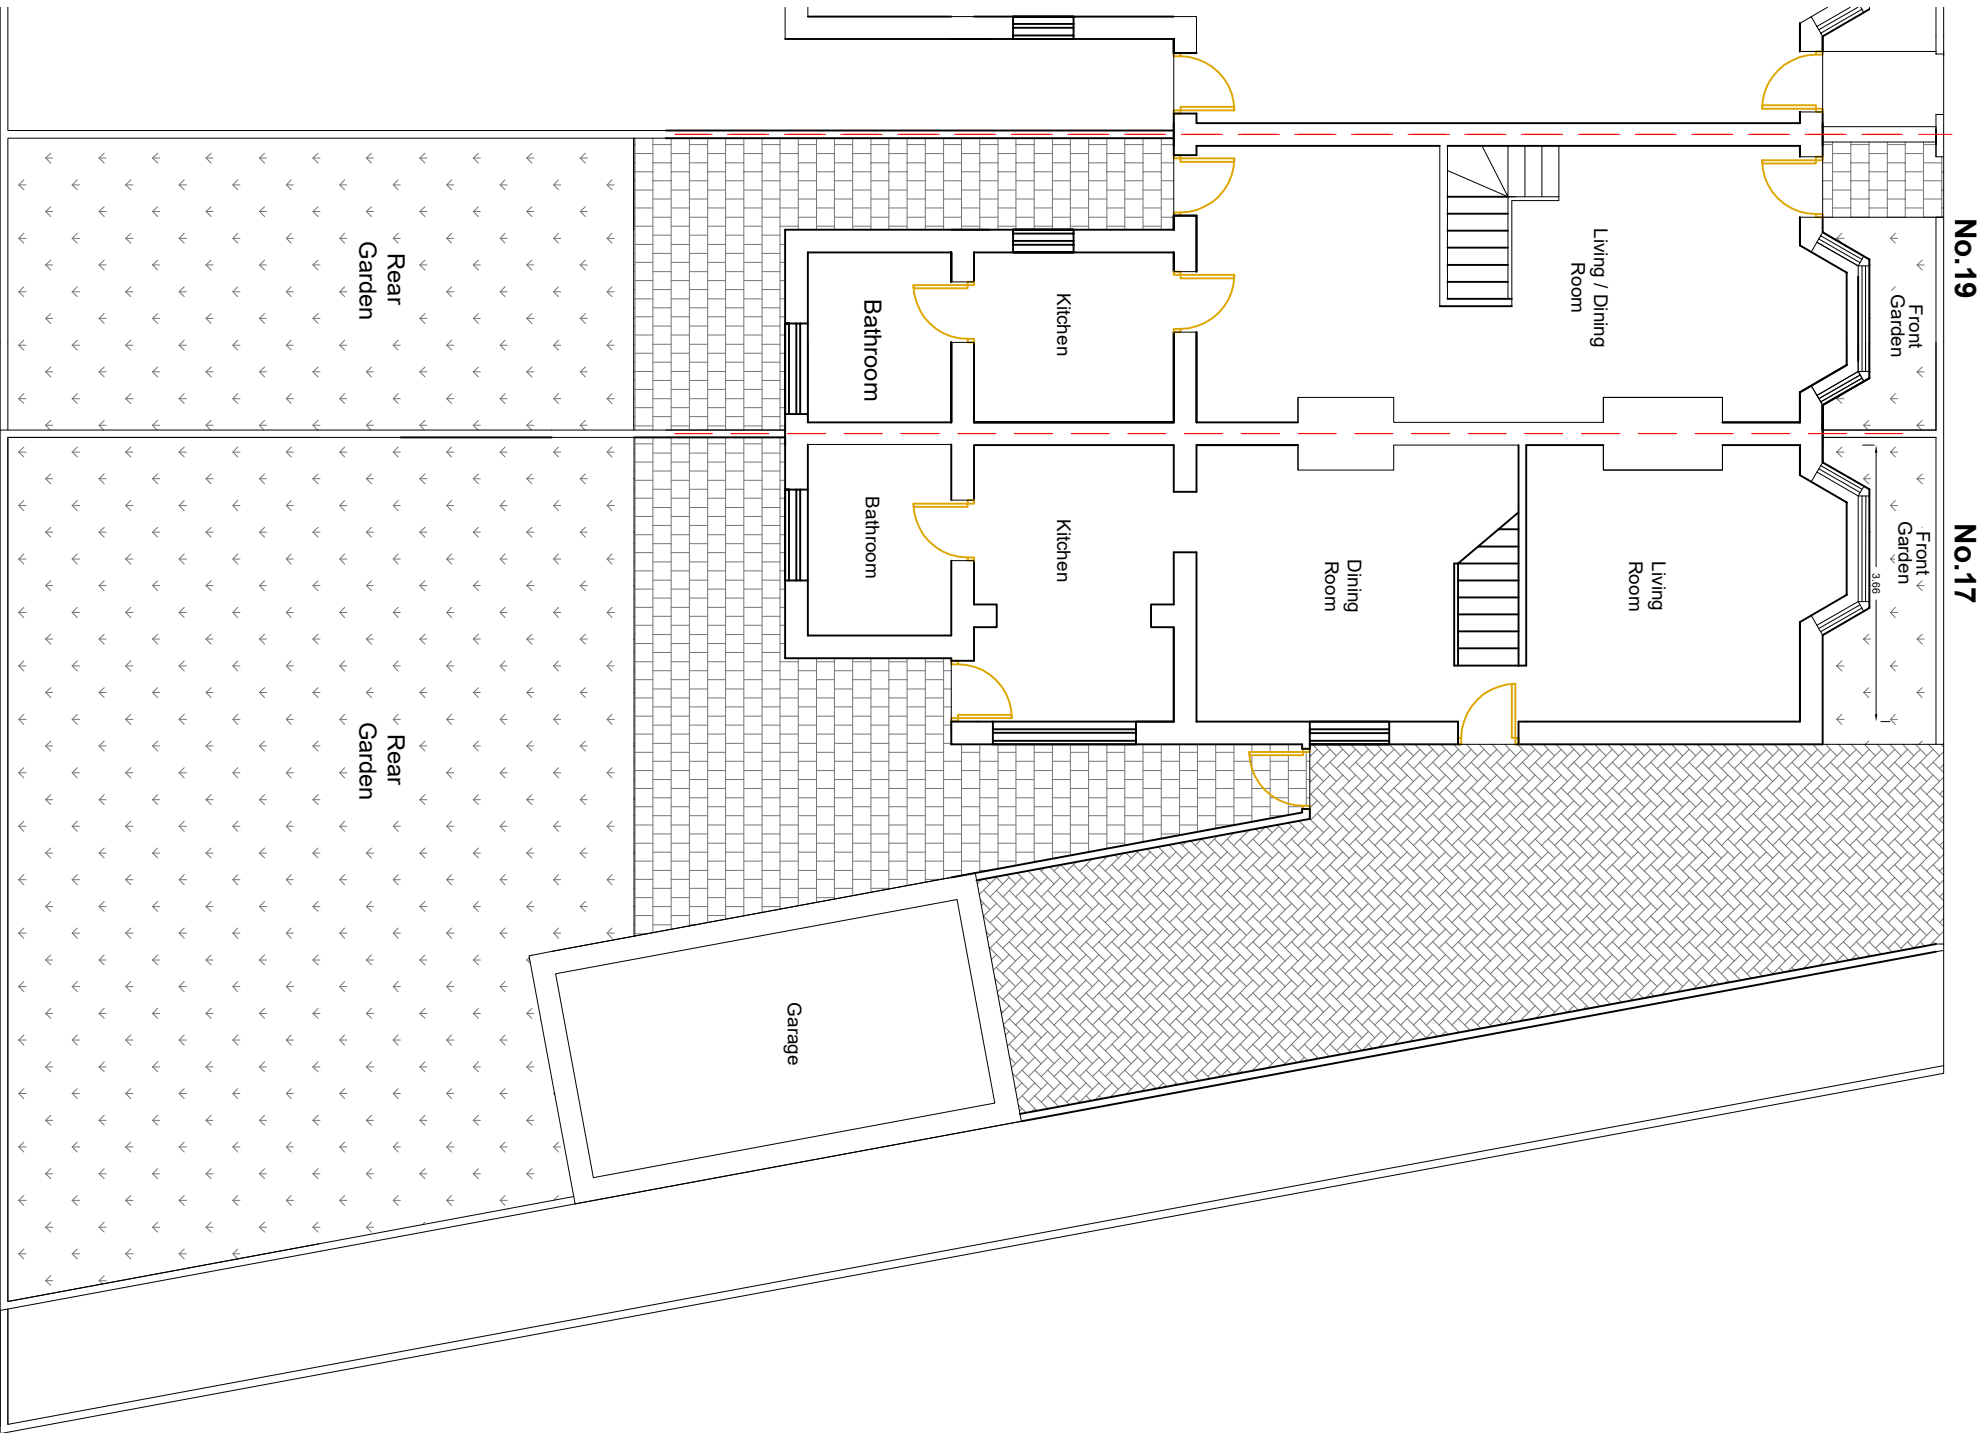


First Floor

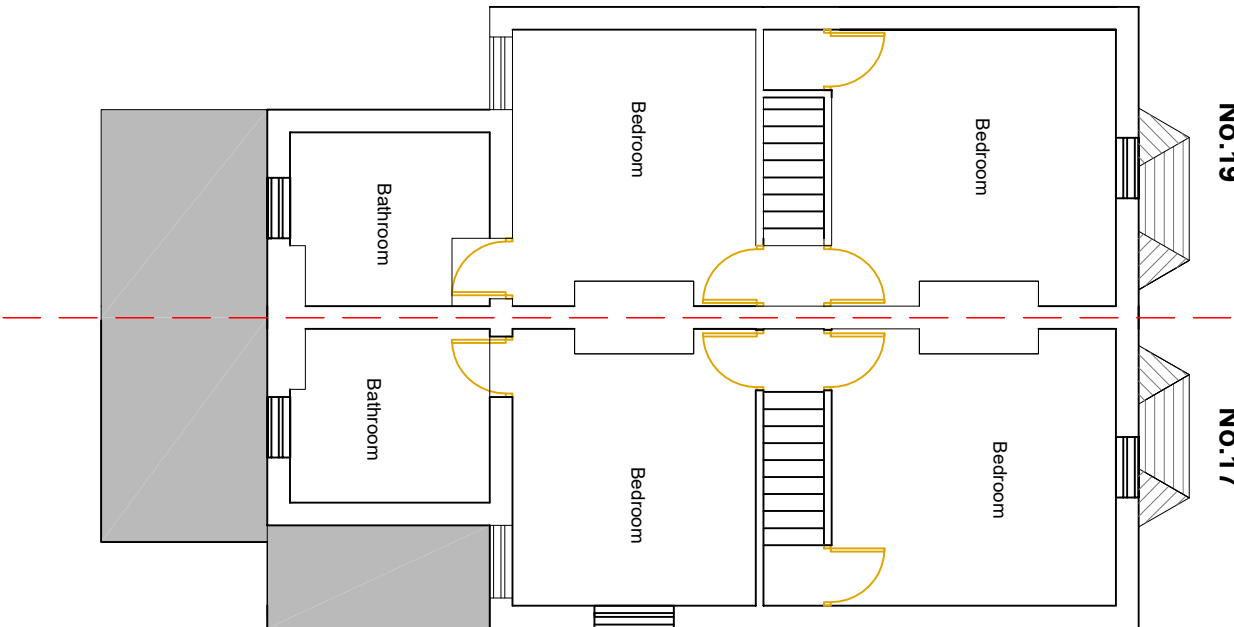

NOTES:

Existing - Floor Plans

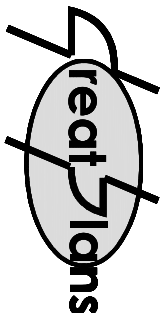


Contacts:
Tel: 07976 928 799
E-Mail: joel.gray@greatplans.co.uk

Client:

Location:

17 & 19
Newdigate Road
Uxbridge
UB9 6EH

Scale: 1:100 @ A3

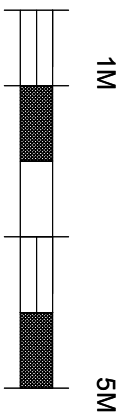

Date:

09-09-25

Drawn By:

Joel Gray

Drg No:

01