



Ground Floor

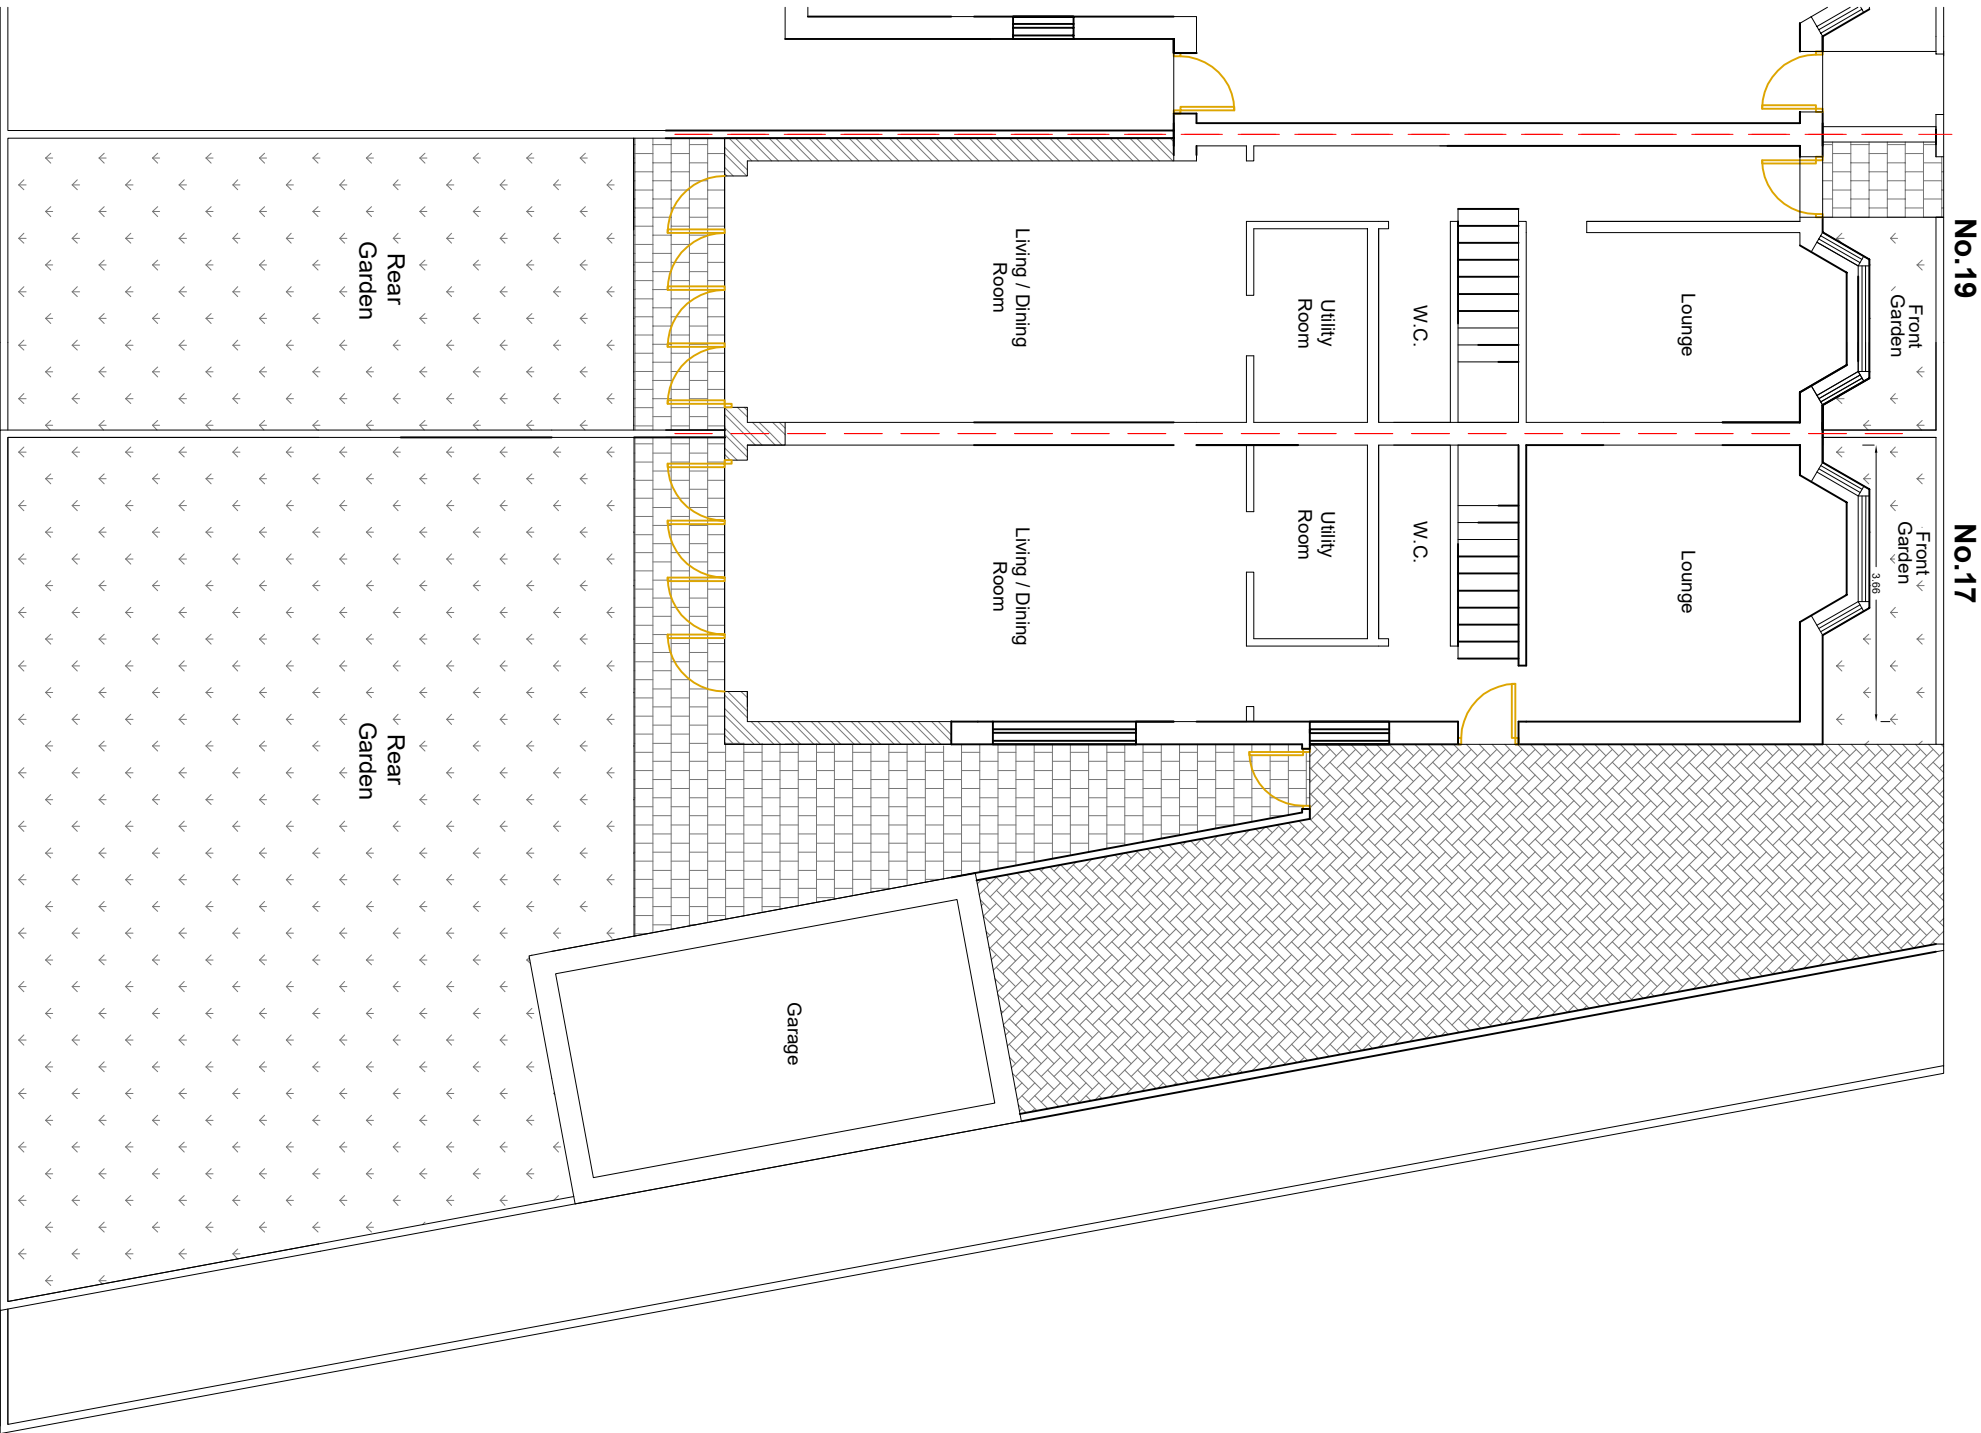


First Floor

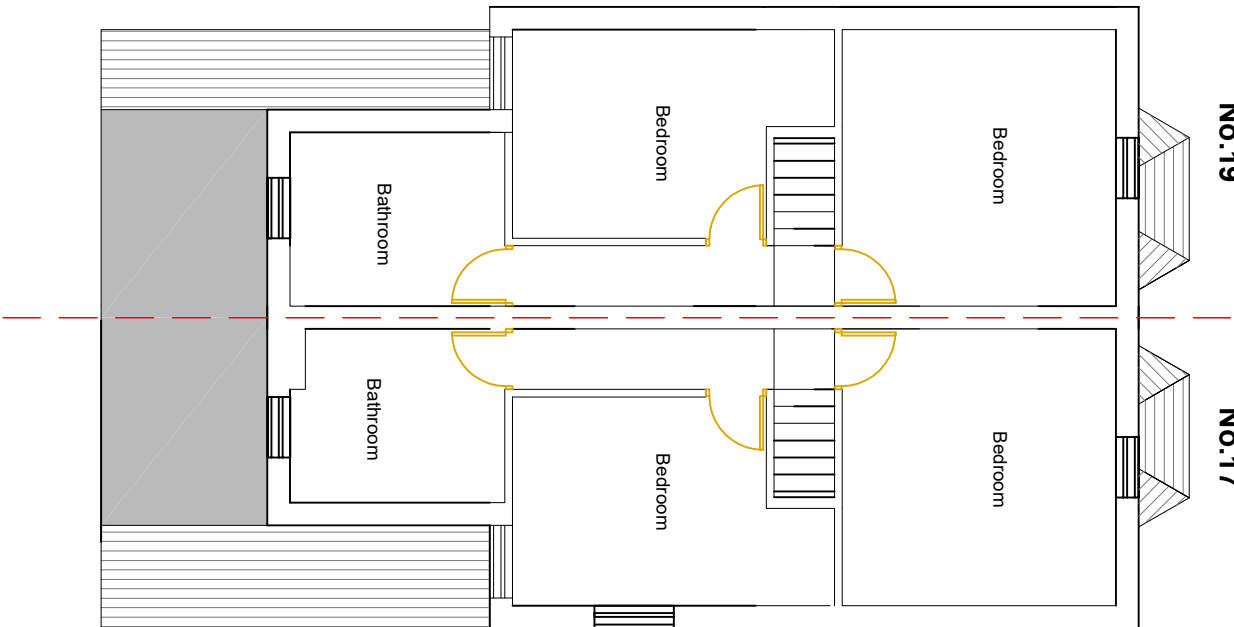

NOTES:

Proposed - Floor Plans

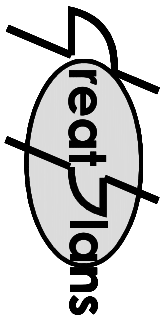


Contacts:
Tel: 07976 928 789
E-Mail: joel.gray@greatplans.co.uk

Client:

Location:
17 & 19
Newdigate Road
Uxbridge
UB9 6EH

Scale: 1:100 @ A3

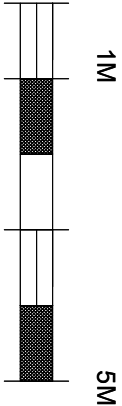

Date: Drawn By:

09-09-25

Joel Gray

Drg No: 04