



Second Floor

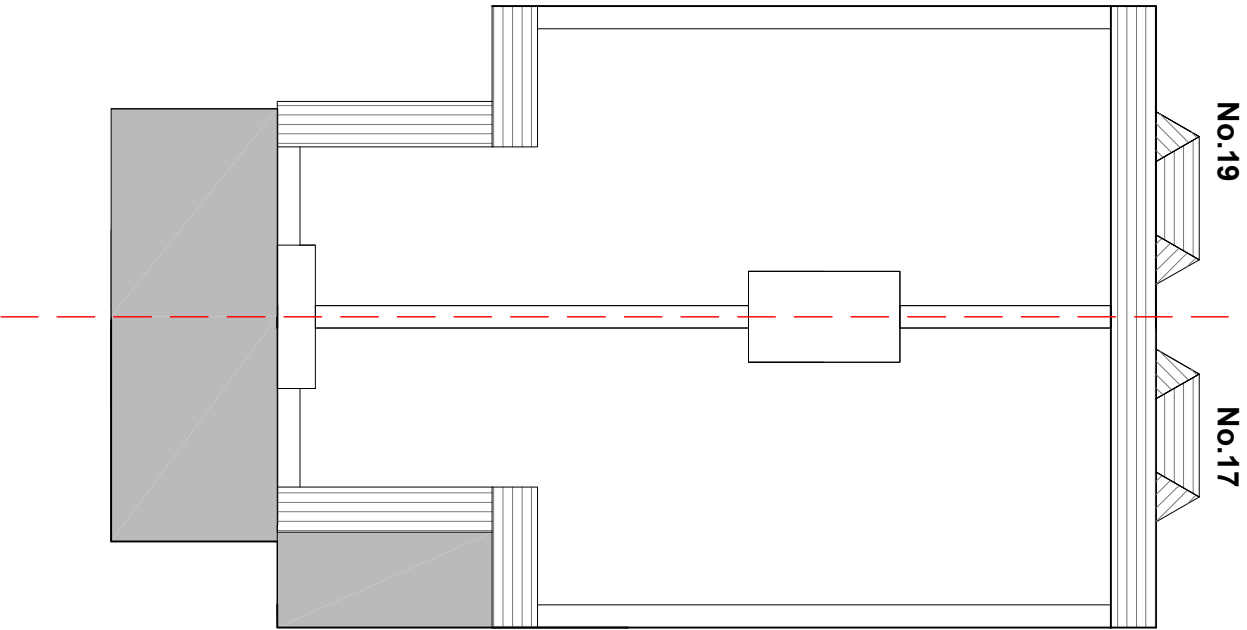


Roof

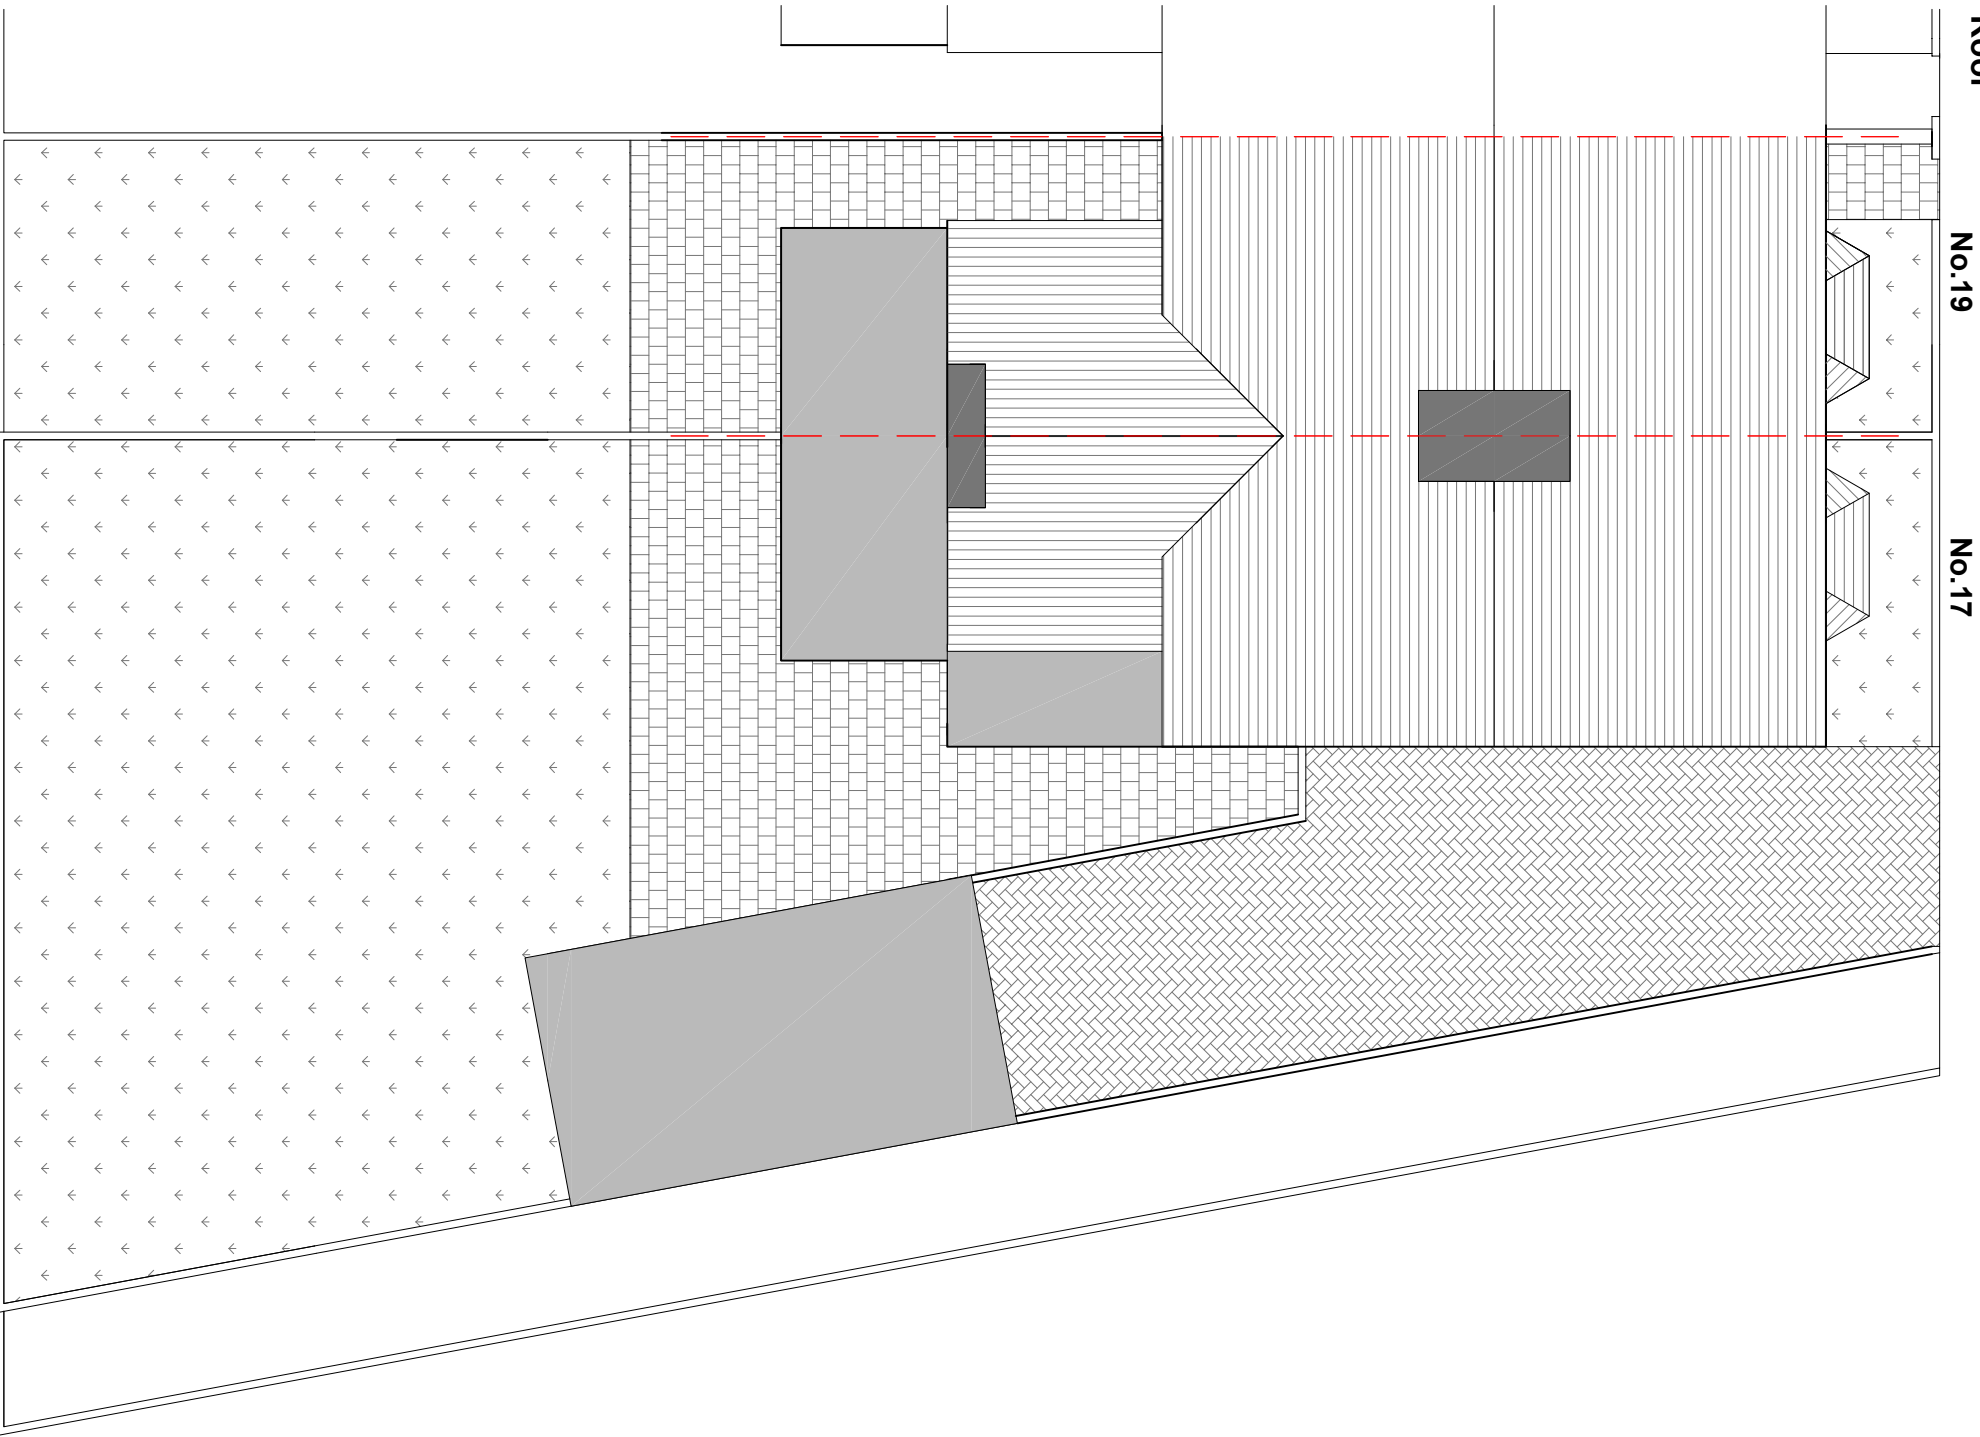

NOTES:

Existing - Floor Plans

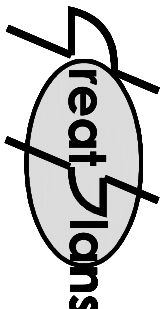

Contacts:

Tel: 07976 9281 789 E-Mail: joel.gray@greatplans.co.uk

Client:


Location:

17 & 19
Newdigate Road
Uxbridge
UB9 6EH

Scale: 1:100 @ A3

1M

5M

 

Date:

09-09-25

Drawn By:

Joel Gray

Drg No:

02