




EXISTING SIDE ELEVATION - No.19

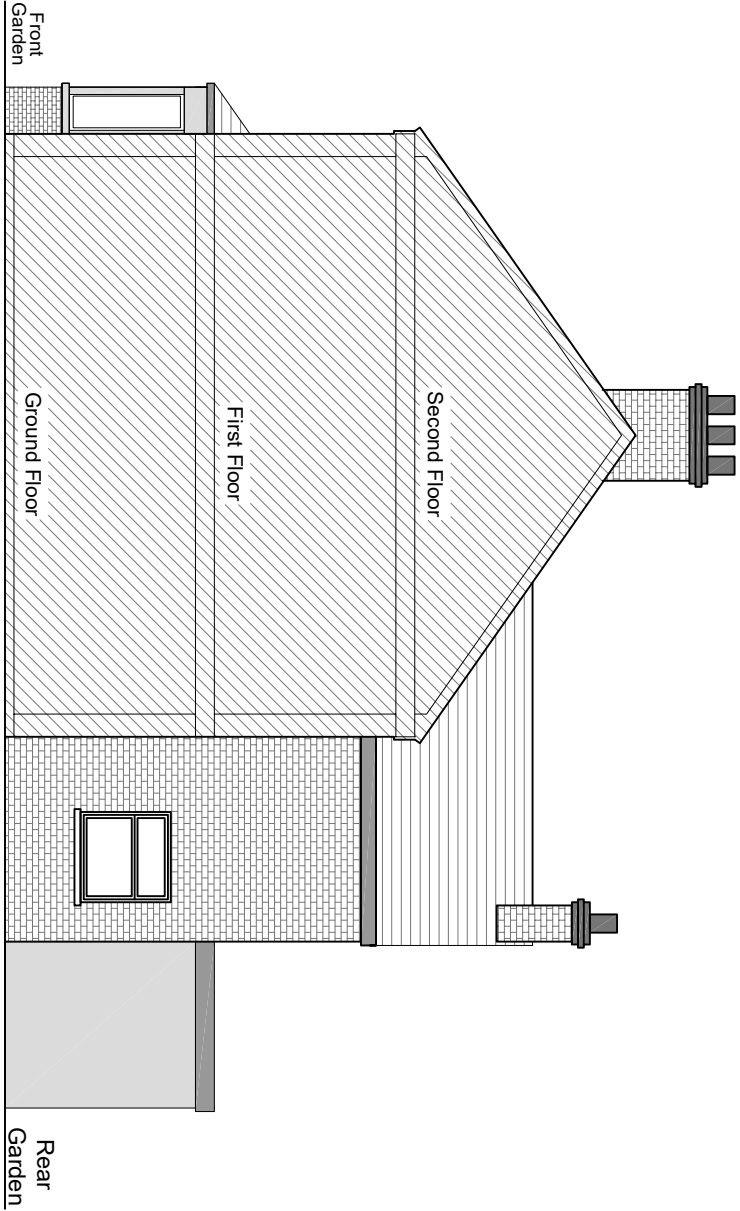


EXISTING FRONT ELEVATION

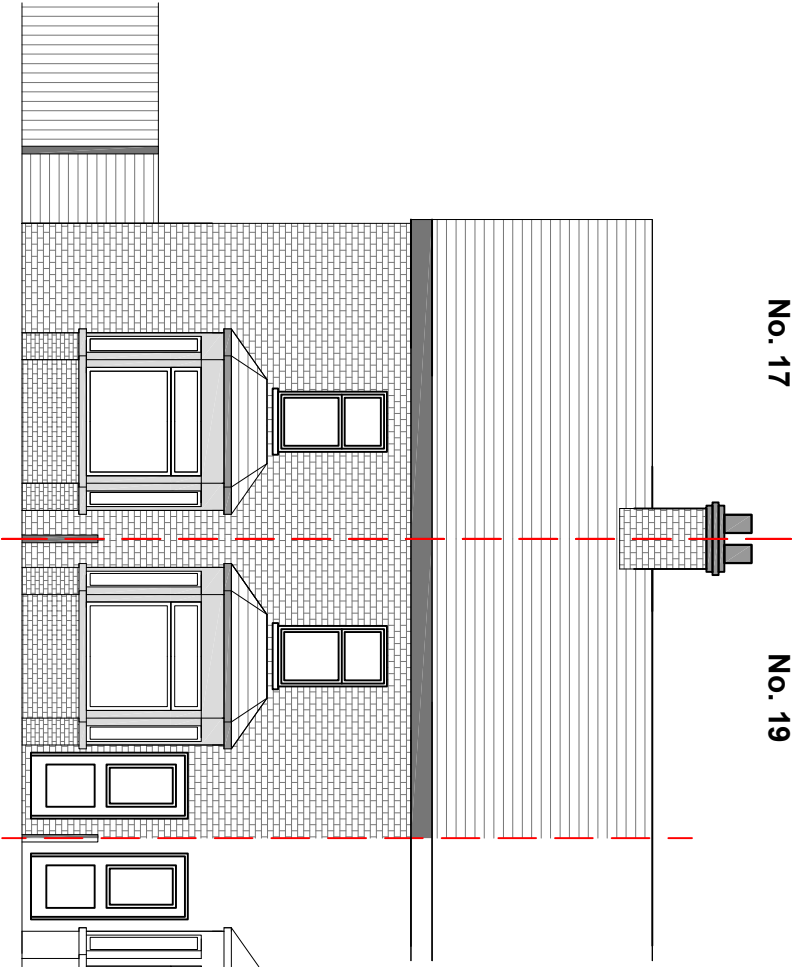

EXISTING SIDE ELEVATION - No.17

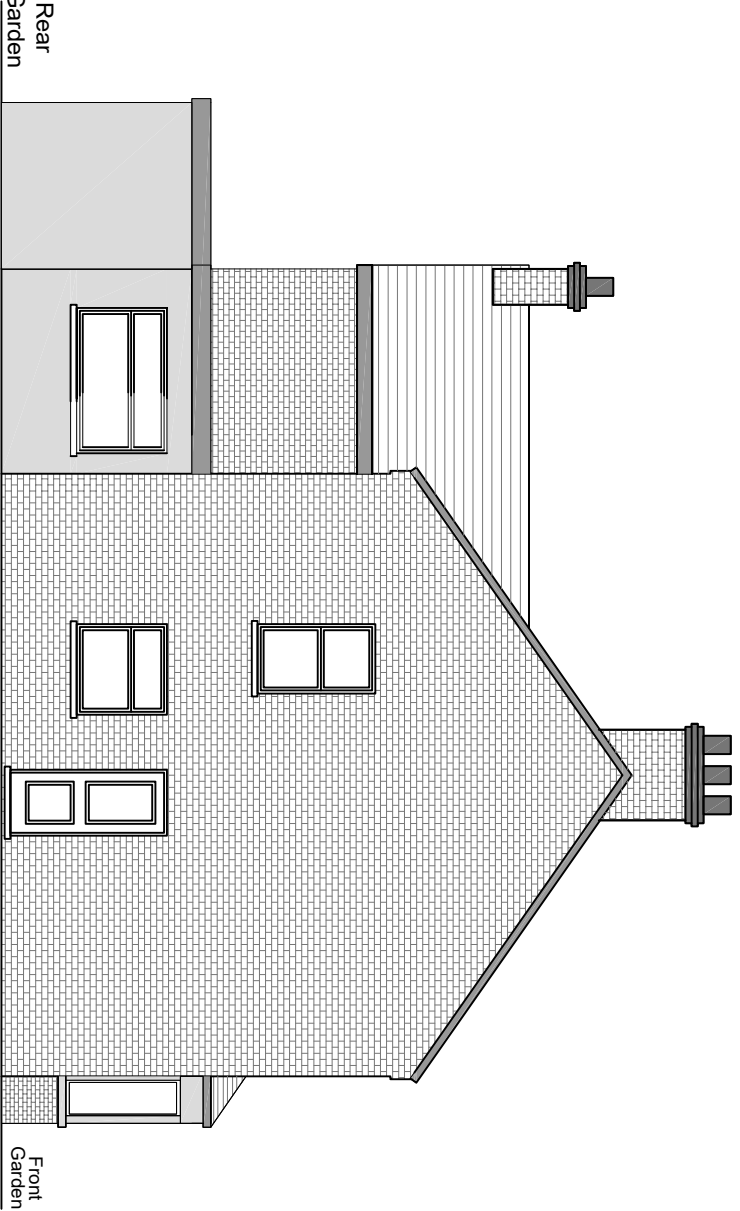


EXISTING REAR ELEVATION

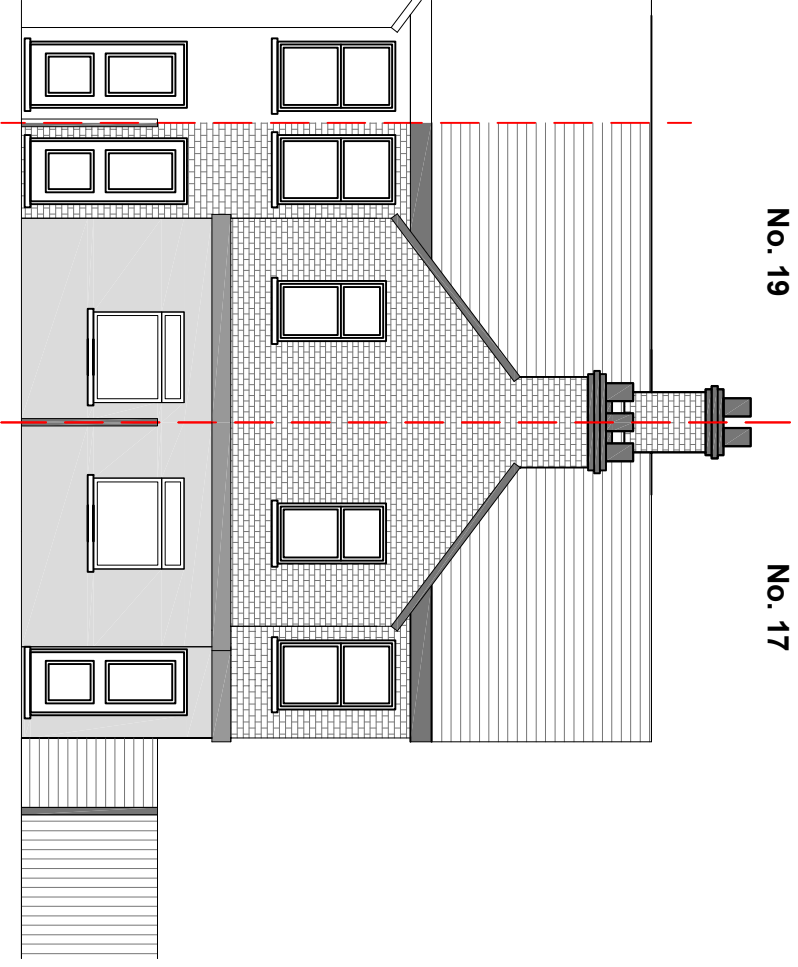

NOTES:

Existing - Plans

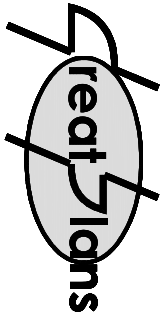


Contacts:
Tel: 07976 928 799
E-Mail: joel.gray@greatplans.co.uk

Client:

Location:
17 & 19
Newdigate Road
Uxbridge
UB9 6EH

Scale: 1:100 @ A3

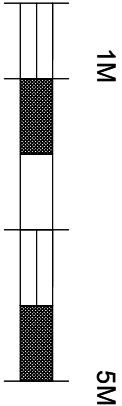

Date: Drawn By:

09-09-25 Joel Gray

Drg No: 03