




Proposed Front Elevation

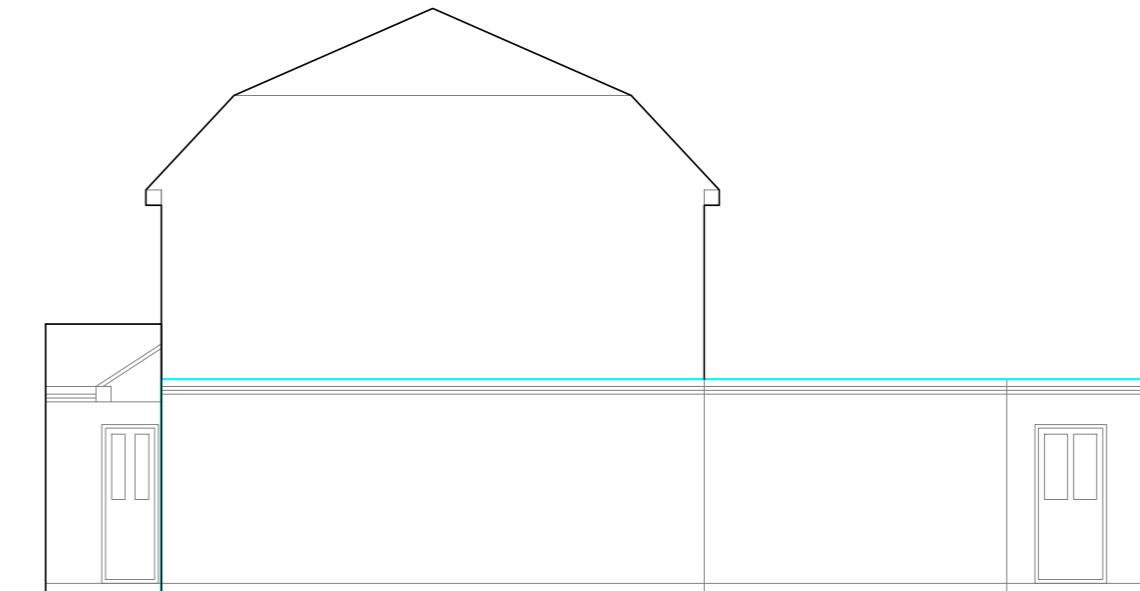

Proposed Side Elevation

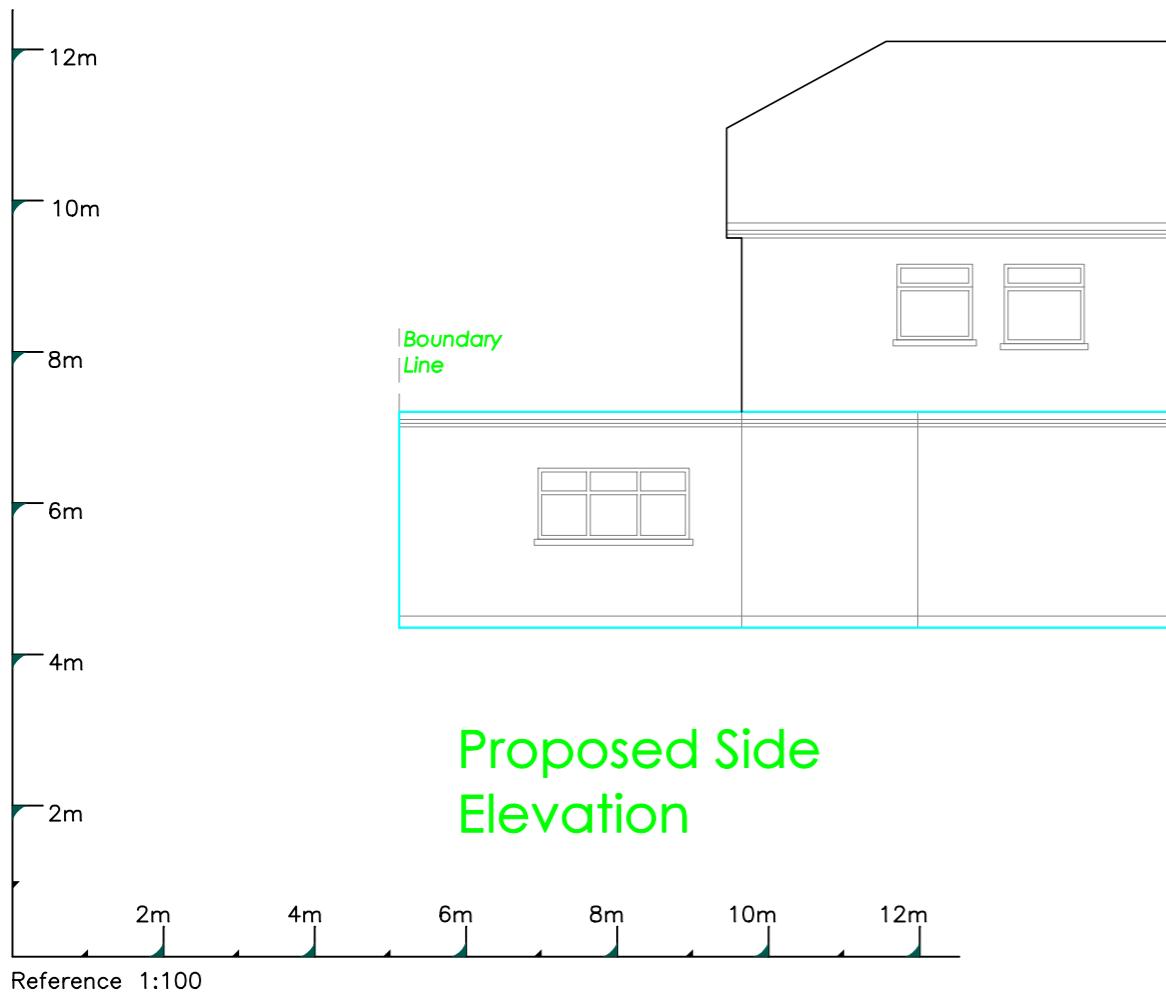

Proposed Side Elevation

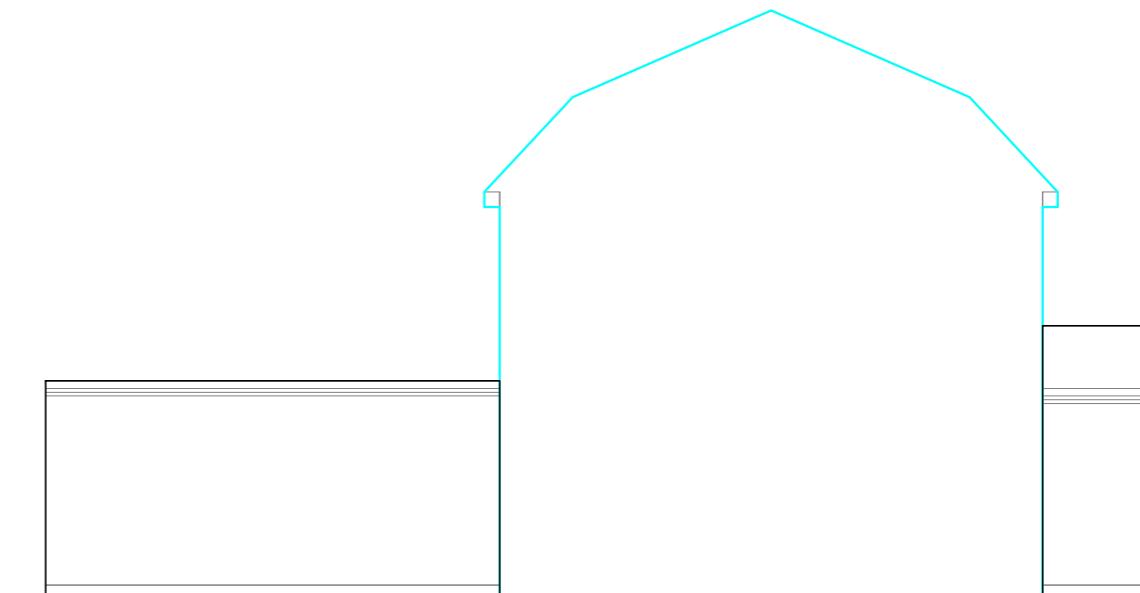

Proposed Rear Elevation



SURI DESIGN AND BUILD LTD

Mobile Number: 07886129769

NOTE: All measurements to be checked on site and not scaled from this drawing. Any discrepancies to be reported to the Designer.

Party wall (etc) act 1996 to be agreed with adjoining neighbours prior to commencement of works.

All works to the satisfaction of local authority inspector.

No deviation from these drawing what so ever unless agreed in writing with the Designer

SITE ADDRESS
31 Haig Road,
Hayes, UB8 3E

DESCRIPTION: Single Storey Rear Extension

DATE: 02/10/25
SCALE: 1:100
DRAWING NUMBER: KS/31HR/PL/ELE2