

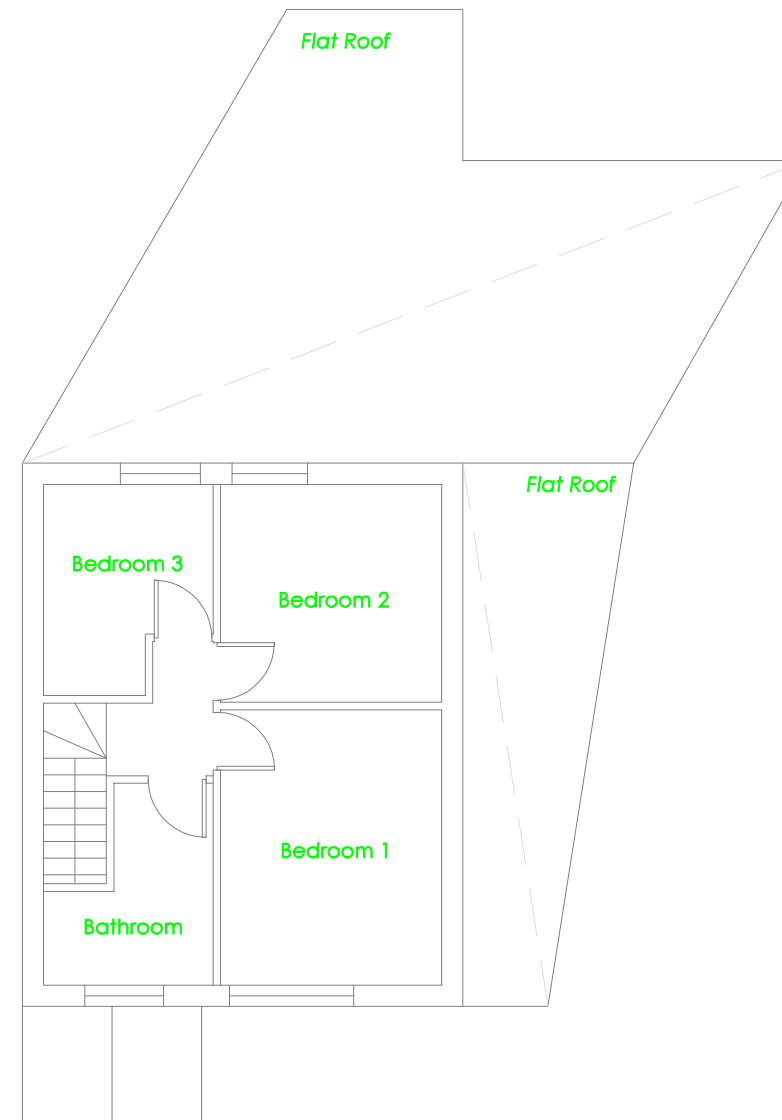


Proposed Ground Floor Plan

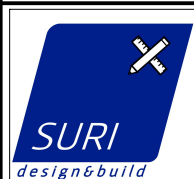

Existing First Floor Plan

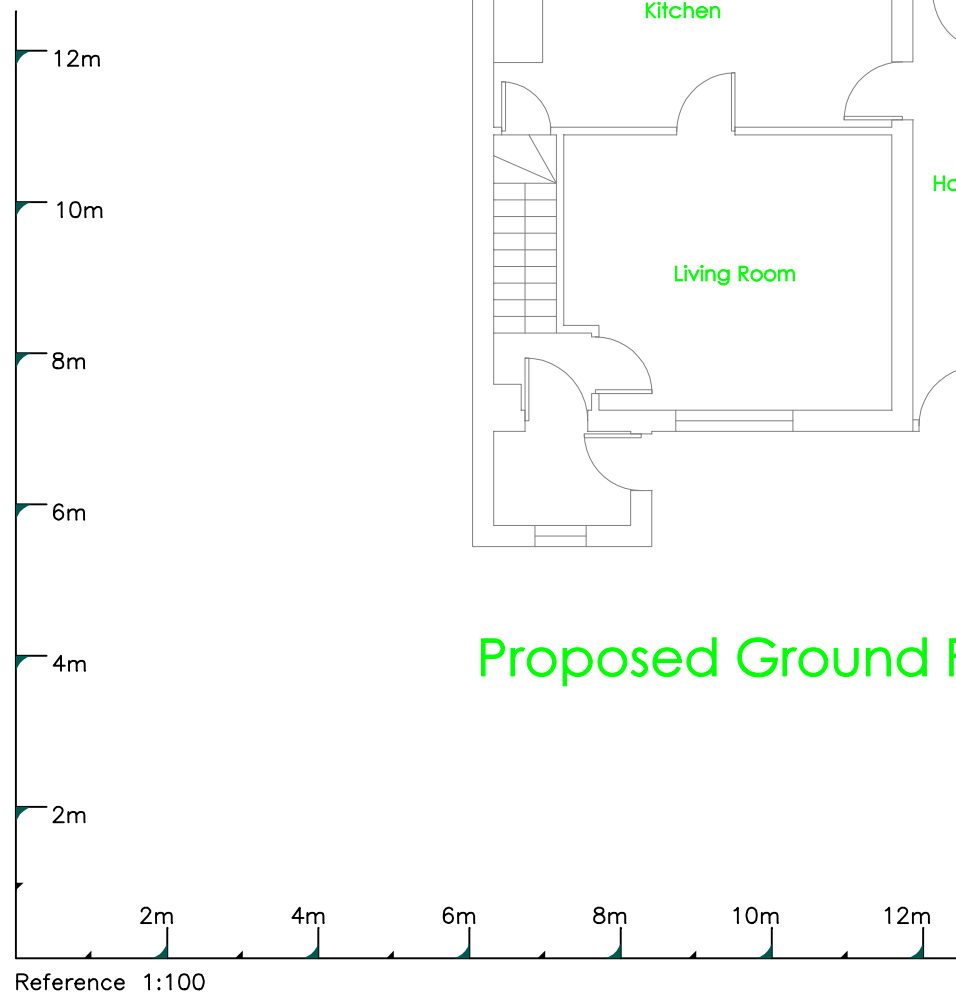

**SURI DESIGN
AND BUILD LTD**

Mobile Number: 07886129769

NOTE: All measurements to be checked on site and not scaled from this drawing. Any discrepancies to be reported to the Designer.

Party wall (etc) act 1996 to be agreed with adjoining neighbours prior to commencement of works.

All works to the satisfaction of local authority inspector.

No deviation from these drawing what so ever unless agreed in writing with the Designer.

SITE ADDRESS:
31 Haig Road,
Hayes, UB8 3EE

DESCRIPTION: Single Storey Rear
Extension

DATE: 02/10/25
SCALE: 1:100
DRAWING NUMBER: KS/31HR/PL/GA2