



EXISTING GROUND FLOOR PLAN
SCALE 1:50

5m 1:50
10m 1:100



www.FastPlansUK.co.uk


Project: Loft Conversion with
Dormer to Rear & Extension.

Address:
16 DEANE AVENUE HA4 6SR


Scale: 1:50 @ A3	Dwg. no: A01
Drawn by: O.B.S	Date Drawn: 24-OCT-2025

For Drawings Tel: 0208 154 5569

E-mail: plans@FastPlansUK.co.uk

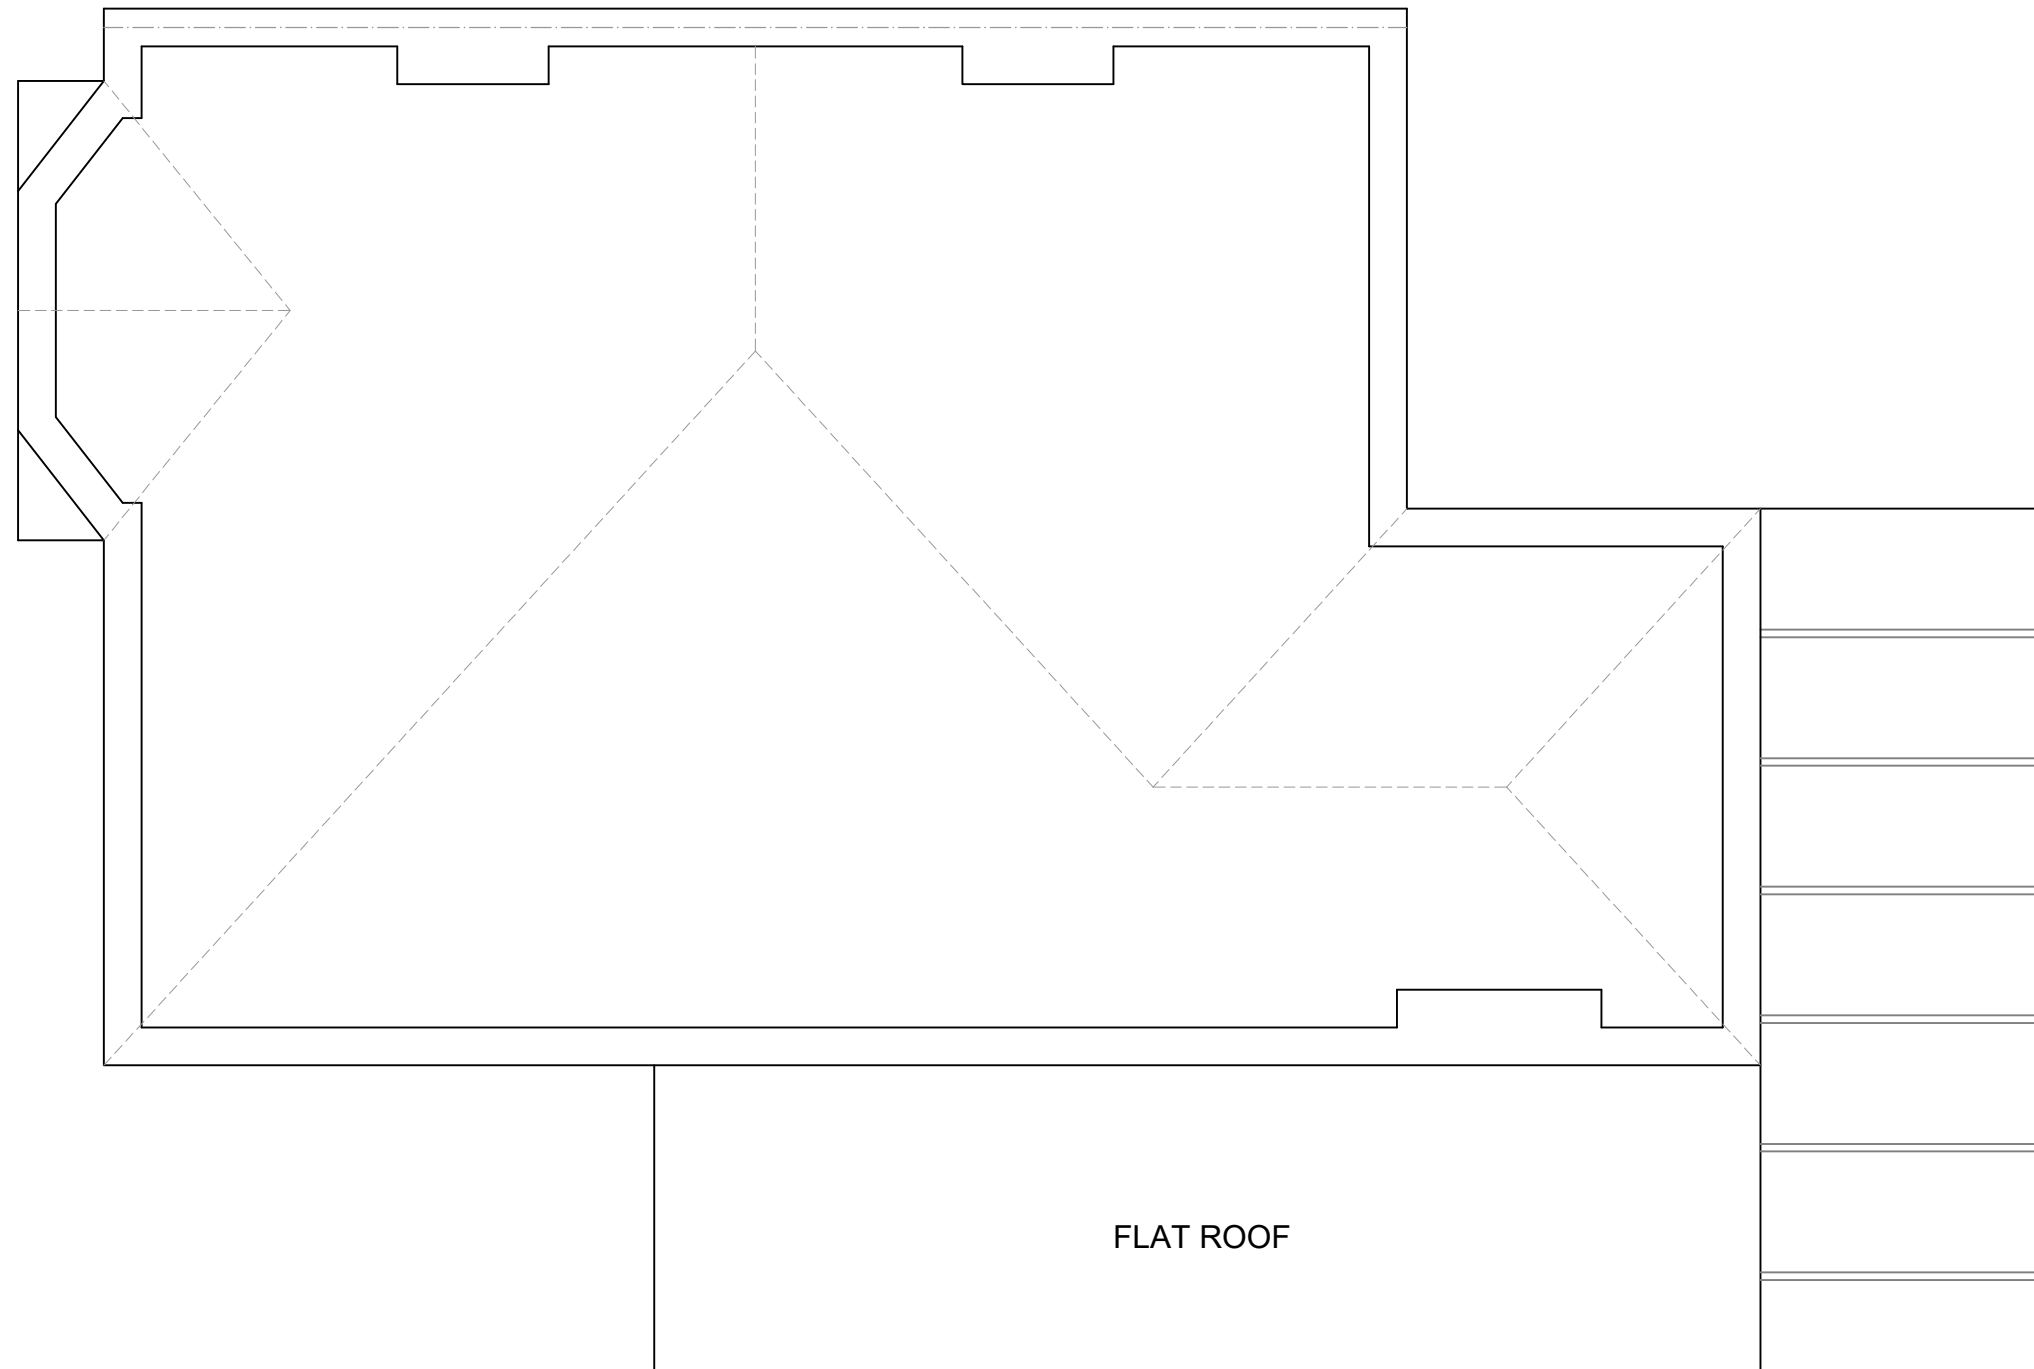

EXISTING LOFT PLAN
SCALE 1:50

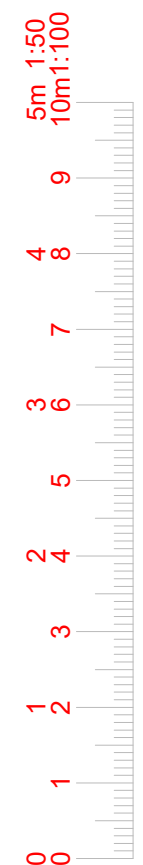

www.FastPlansUK.co.uk


Project: Loft Conversion with
Dormer to Rear & Extension.

Address:
16 DEANE AVENUE HA4 6SR

Scale: 1:50 @ A3	Dwg. no: A02
Drawn by: O.B.S	Date Drawn: 24-OCT-2025

For Drawings Tel: 0208 154 5569

E-mail: plans@FastPlansUK.co.uk

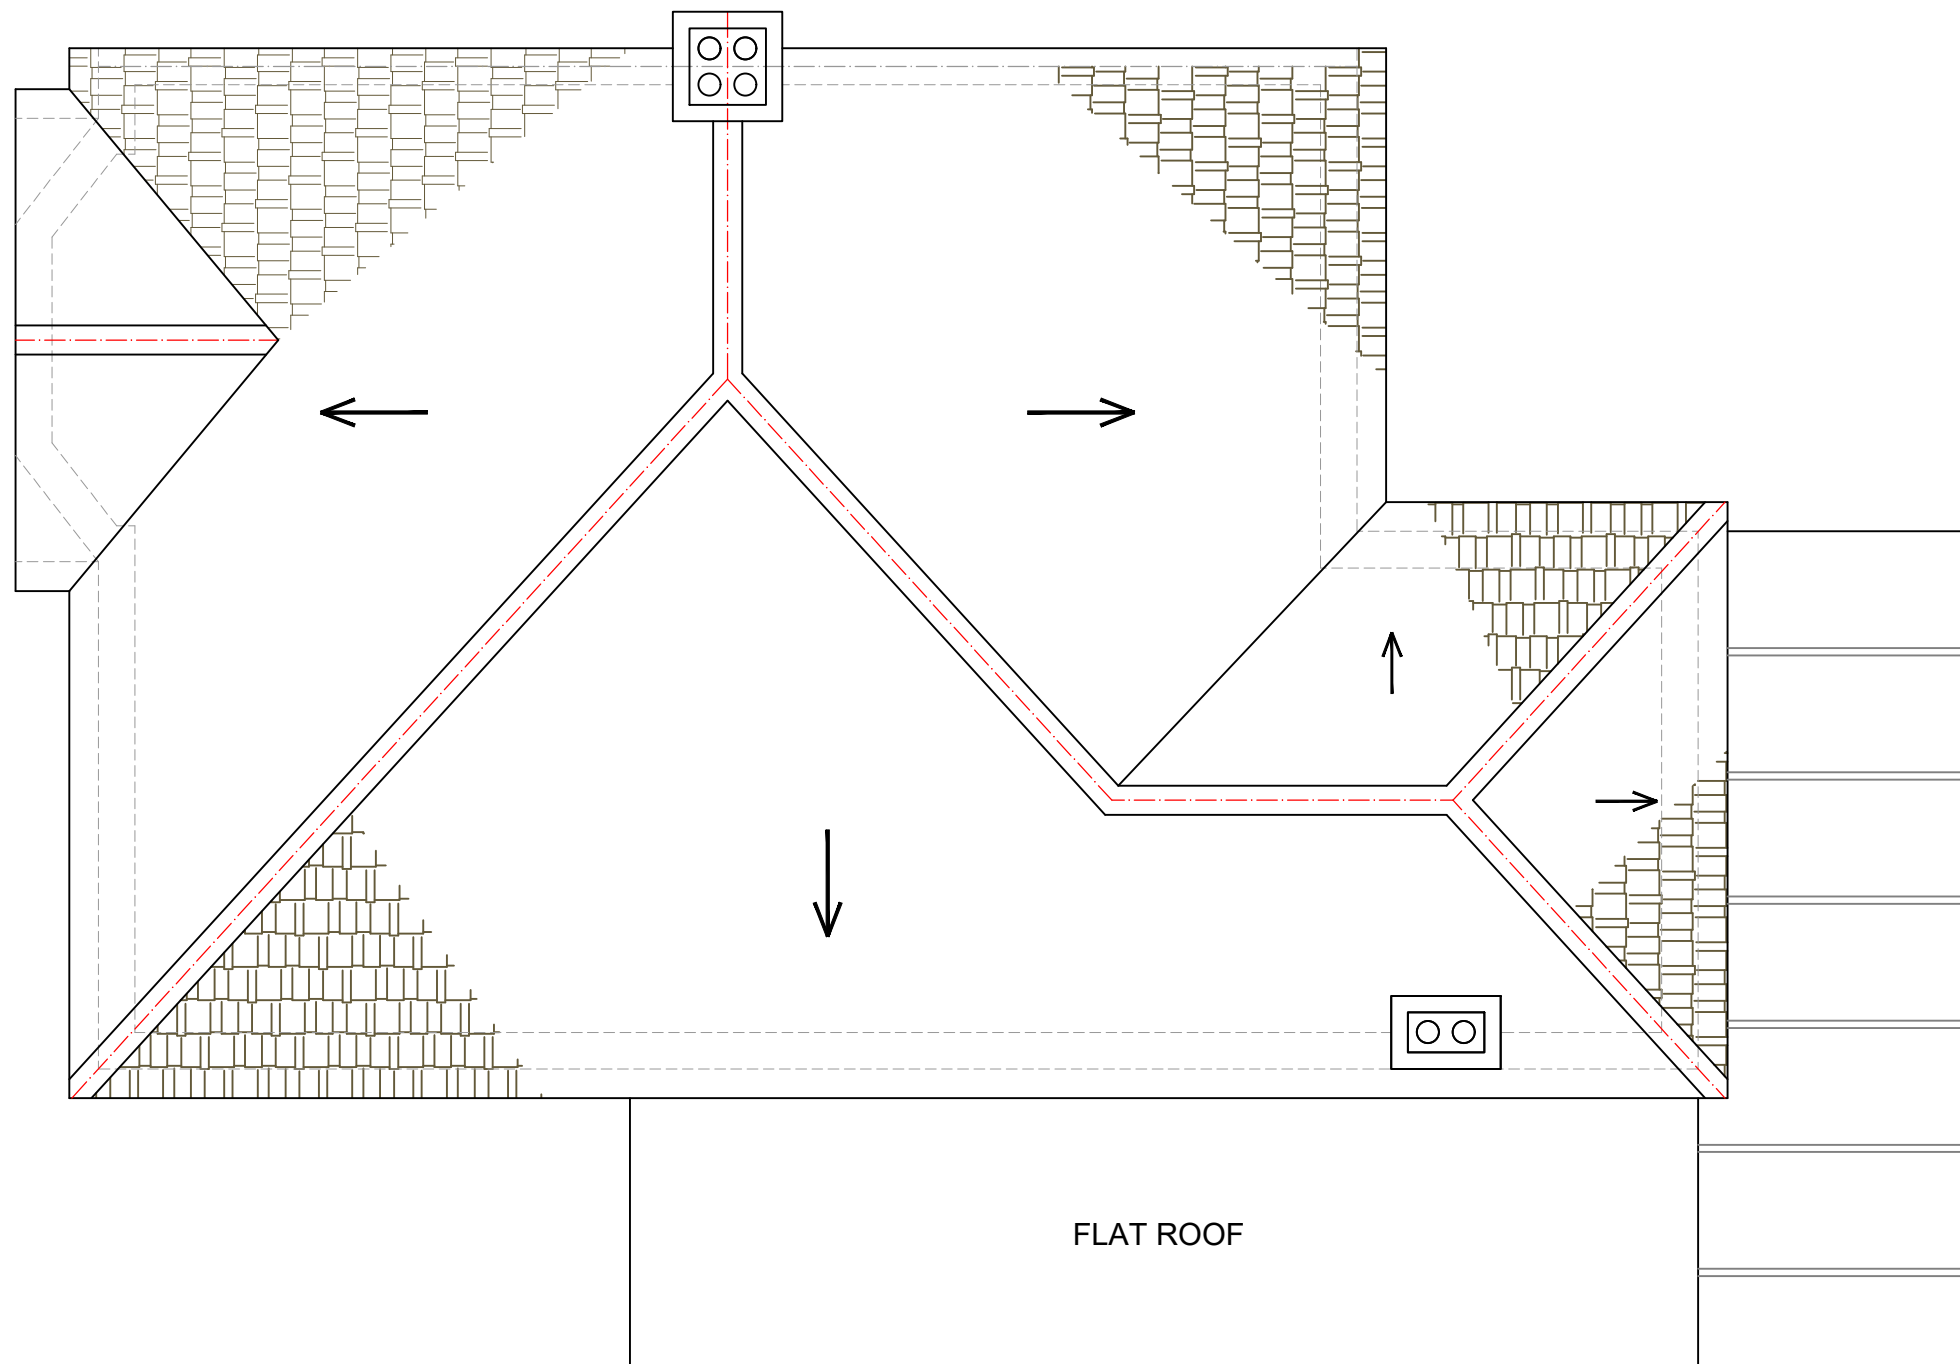

EXISTING ROOF PLAN
SCALE 1:50



www.FastPlansUK.co.uk


Project: Loft Conversion with
Dormer to Rear & Extension.

Address:
16 DEANE AVENUE HA4 6SR

Scale: 1:50 @ A3	Dwg. no: A03
Drawn by: O.B.S	Date Drawn: 24-OCT-2025

For Drawings Tel: 0208 154 5569

E-mail: plans@FastPlansUK.co.uk

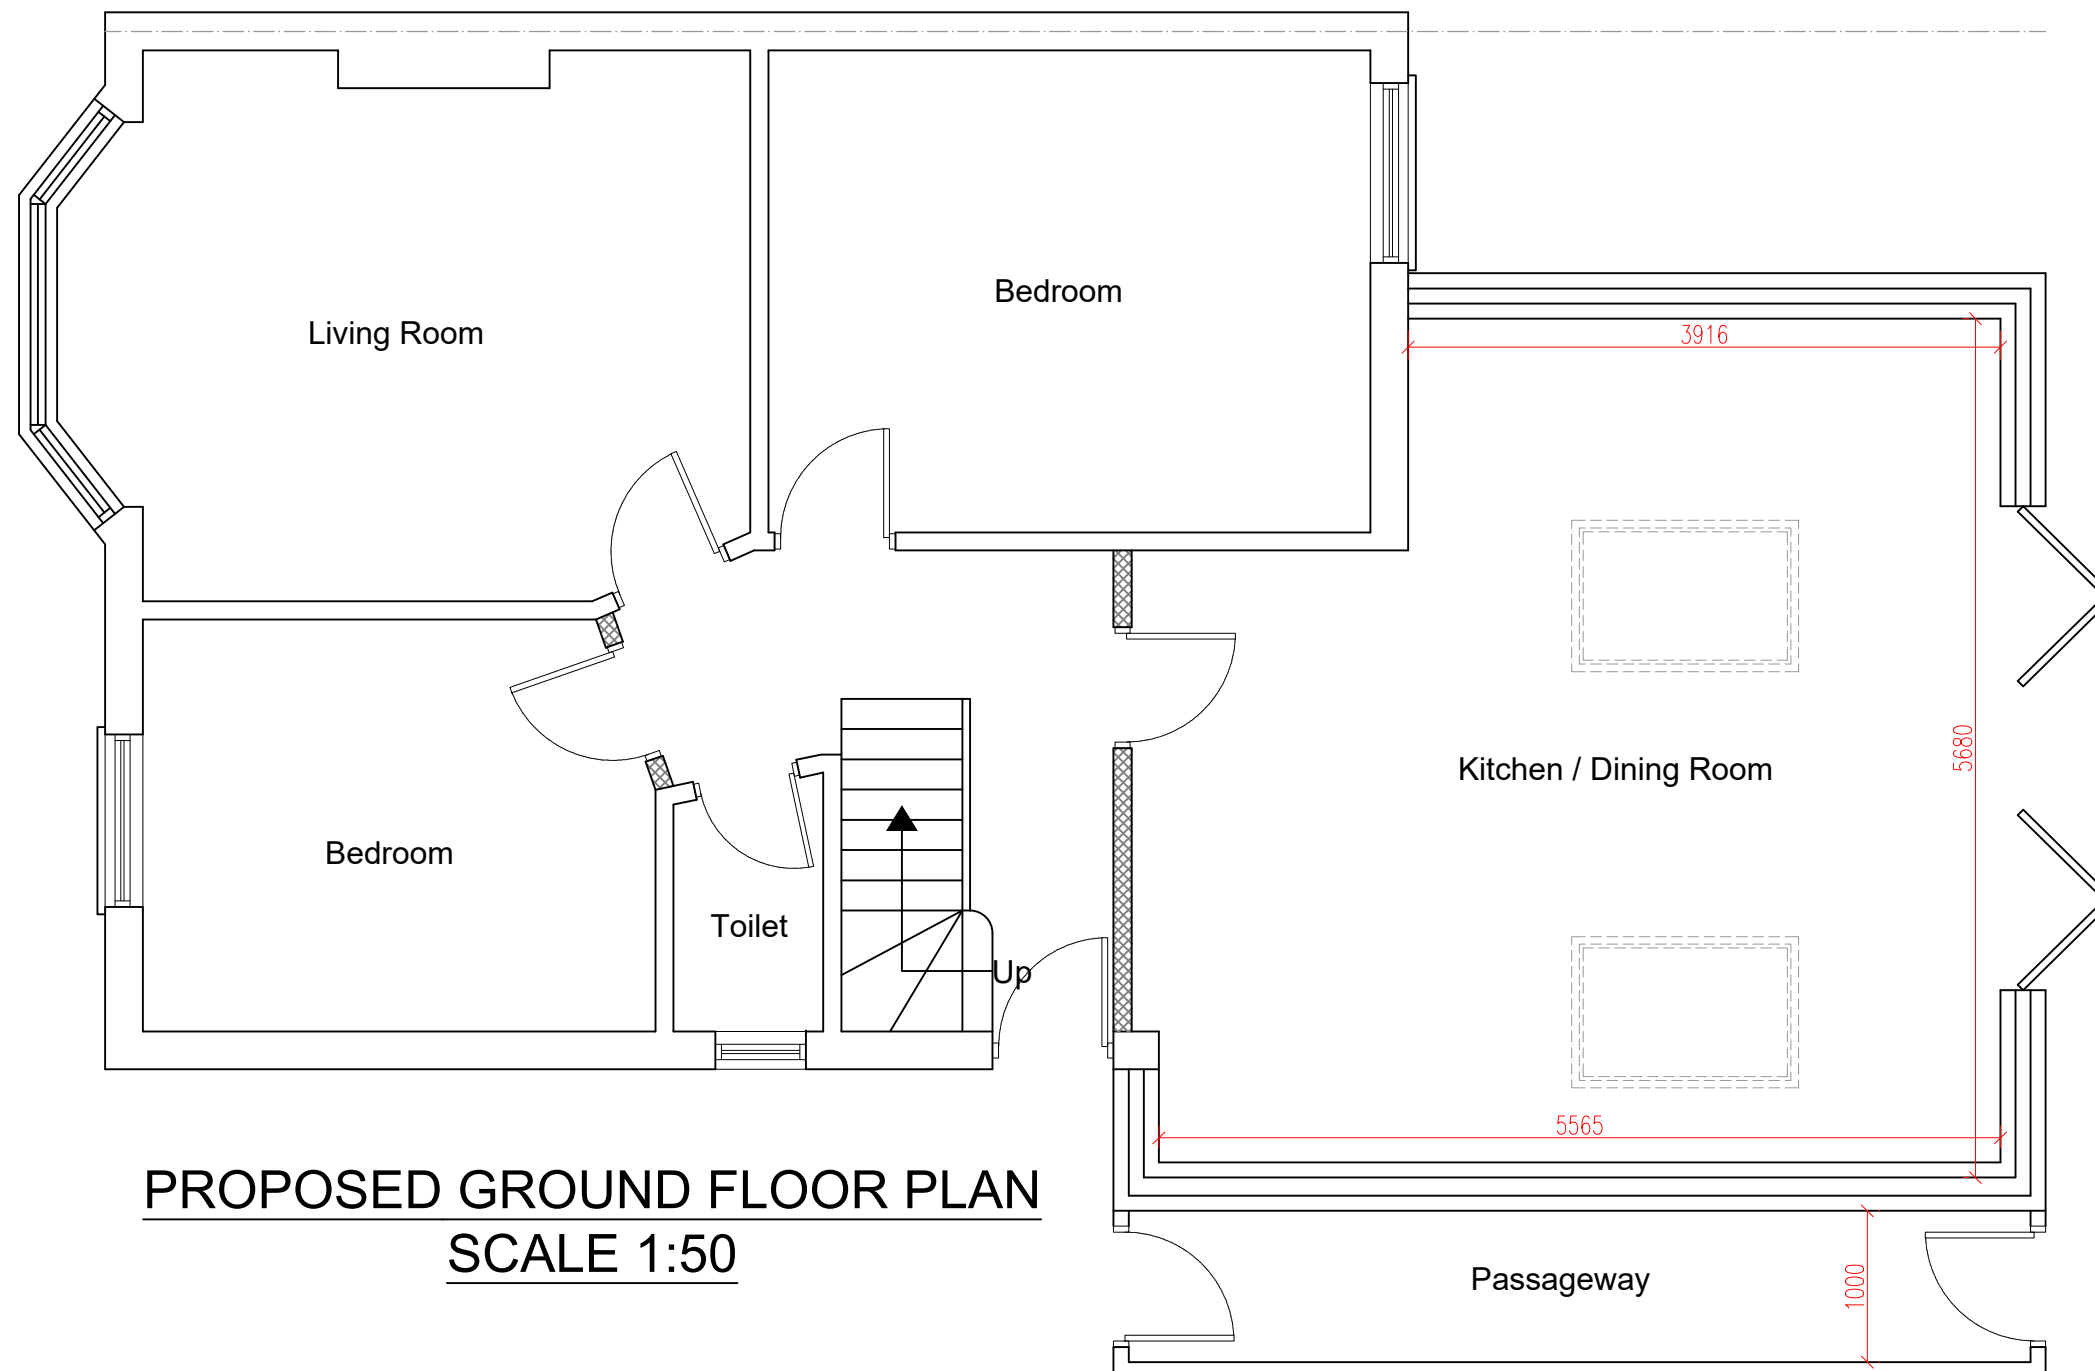

www.FastPlansUK.co.uk


Project: Loft Conversion with
Dormer to Rear & Extension.

Address:
16 DEANE AVENUE HA4 6SR

Scale: 1:50 @ A3	Dwg. no: A04
Drawn by: O.B.S	Date Drawn: 24-OCT-2025


For Drawings Tel: 0208 154 5569

E-mail: plans@FastPlansUK.co.uk

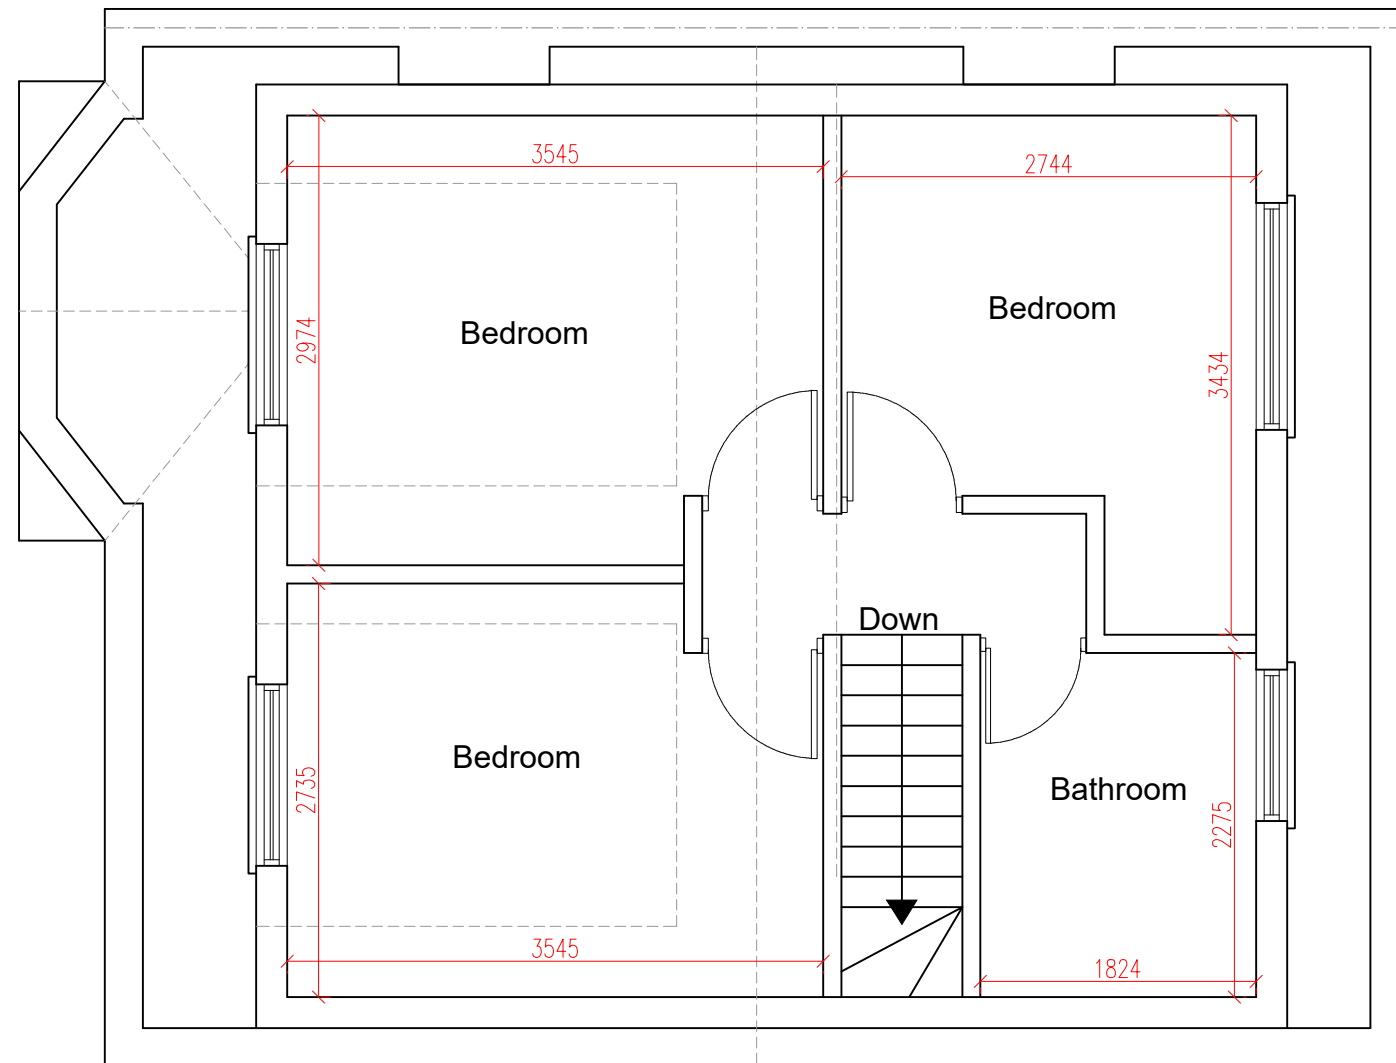


PROPOSED LOFT PLAN
SCALE 1:50

ALL DIMENSIONS ARE APPROXIMATE
AND MUST BE CHECKED ON SITE

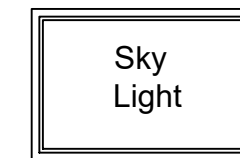

FLAT ROOF

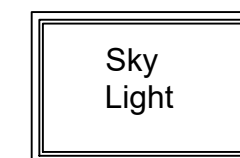

www.FastPlansUK.co.uk


Project: Loft Conversion with
Dormer to Rear & Extension.

Address:
16 DEANE AVENUE HA4 6SR


Scale: 1:50 @ A3	Dwg. no: A05
Drawn by: O.B.S	Date Drawn: 24-OCT-2025

For Drawings Tel: 0208 154 5569

E-mail: plans@FastPlansUK.co.uk

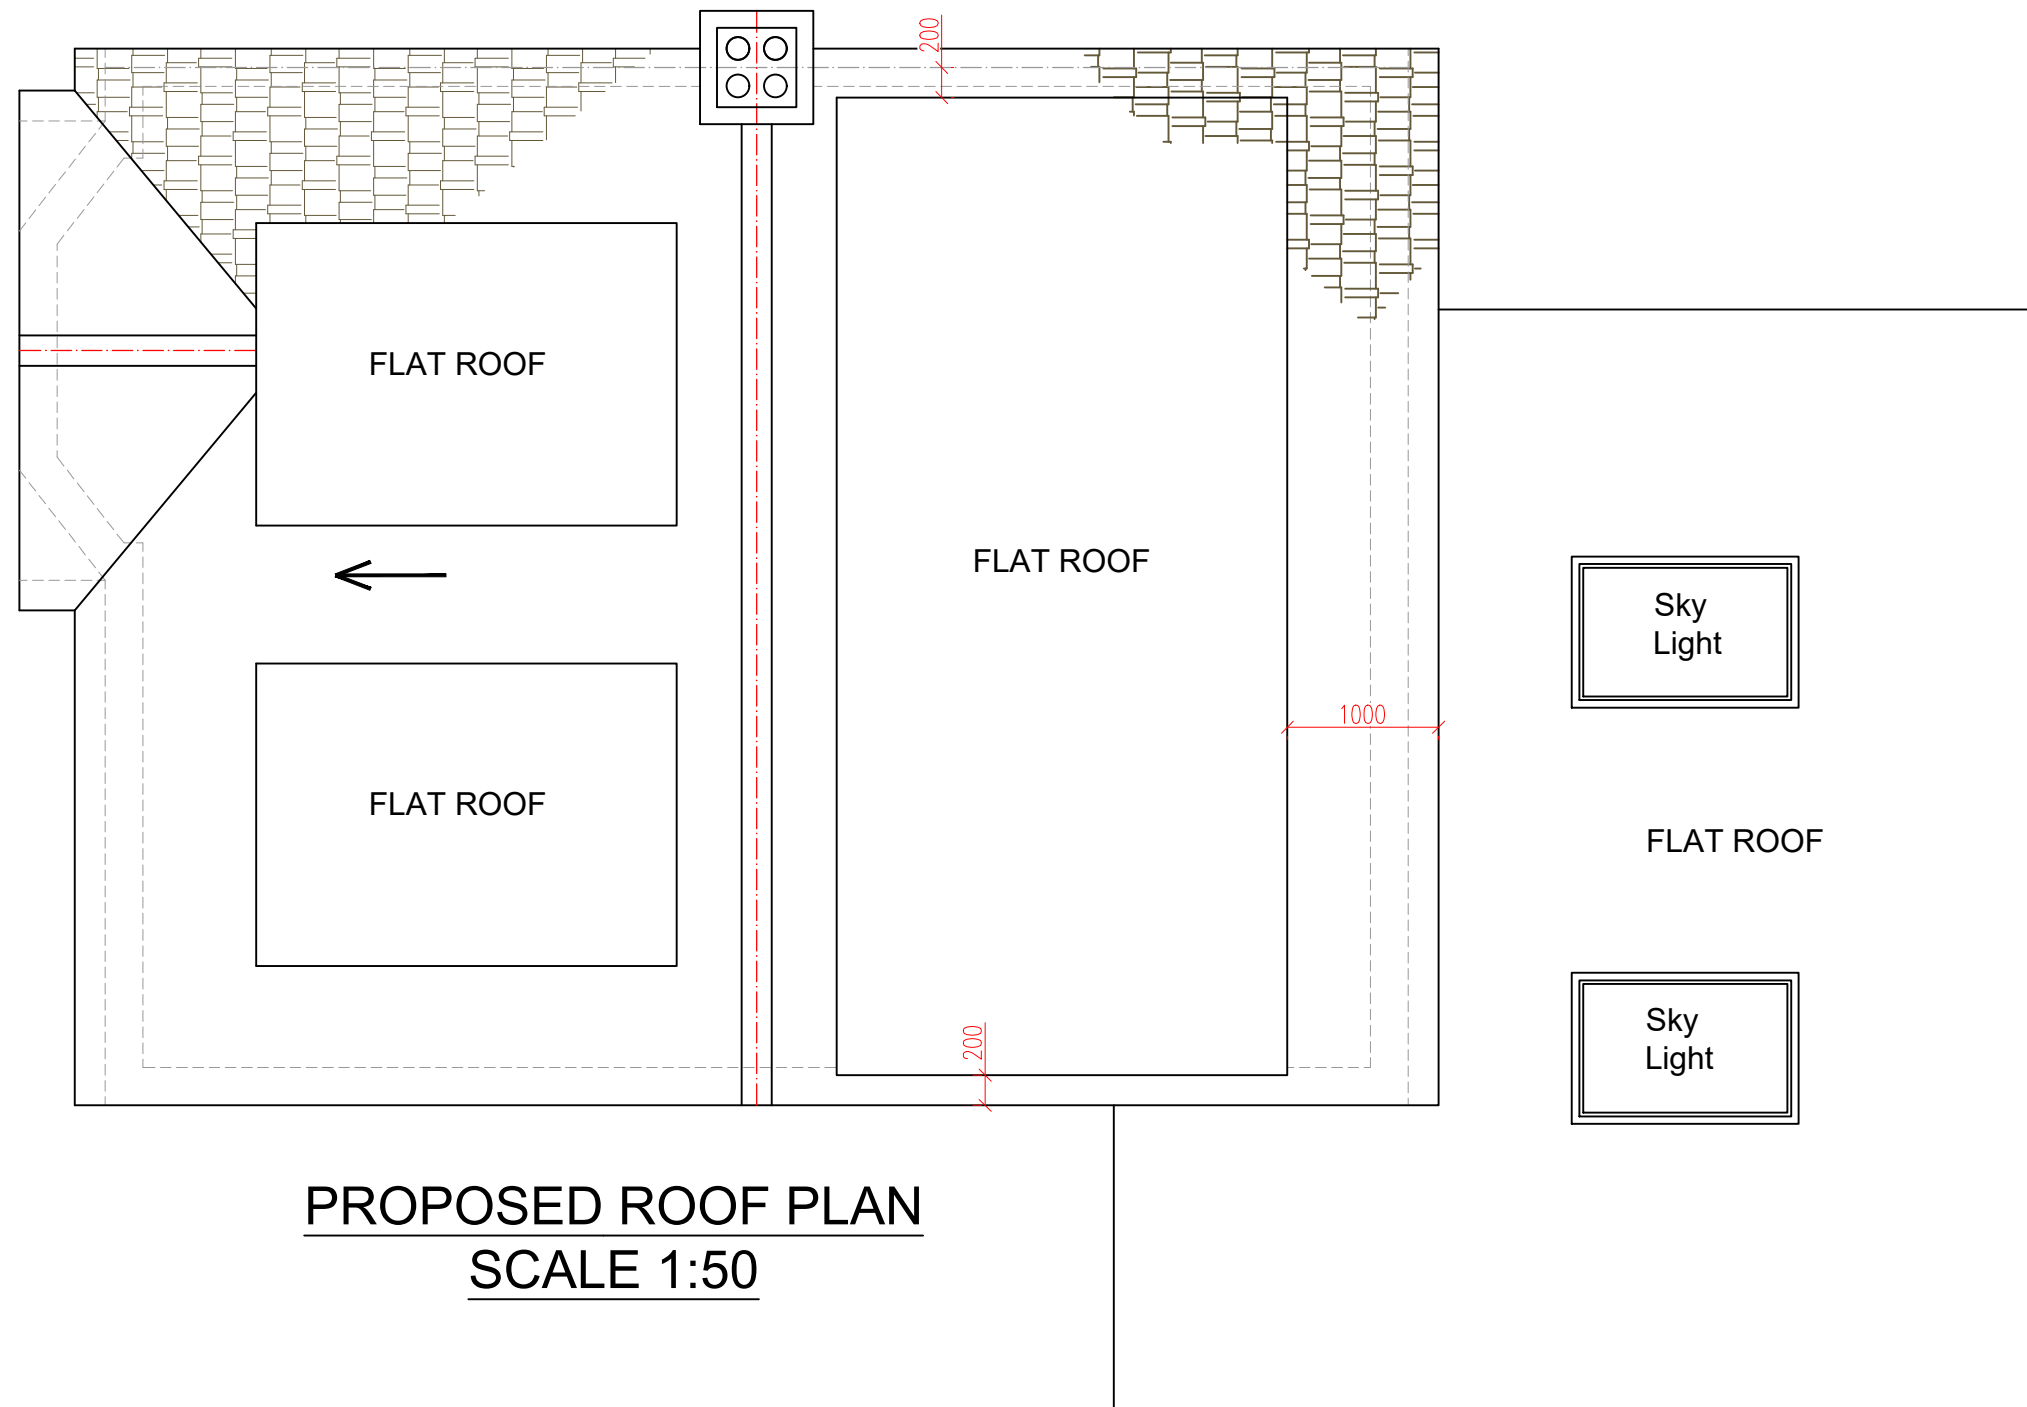

PROPOSED ROOF PLAN
SCALE 1:50

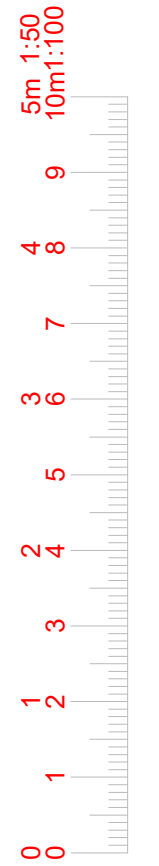

www.FastPlansUK.co.uk

Project: Loft Conversion with
Dormer to Rear & Extension.

Address:
16 DEANE AVENUE HA4 6SR

Scale: 1:50 @ A3	Dwg. no: A06
---------------------	-----------------


Drawn by: O.B.S	Date Drawn: 24-OCT-2025
--------------------	----------------------------

For Drawings Tel: 0208 154 5569

E-mail: plans@FastPlansUK.co.uk




EXISTING FRONT ELEVATION
SCALE 1:100

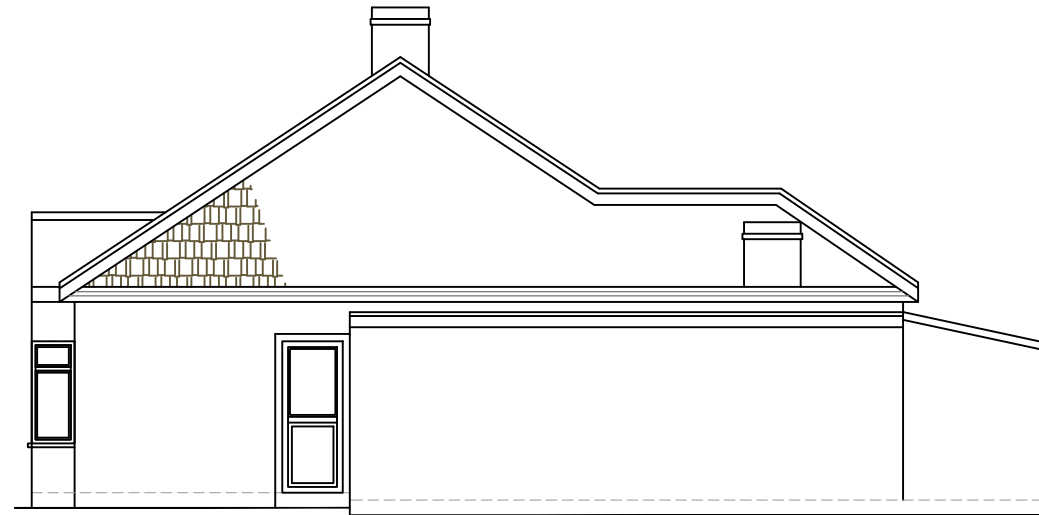


EXISTING ELEVATION SIDE A
SCALE 1:100



EXISTING REAR ELEVATION
SCALE 1:100

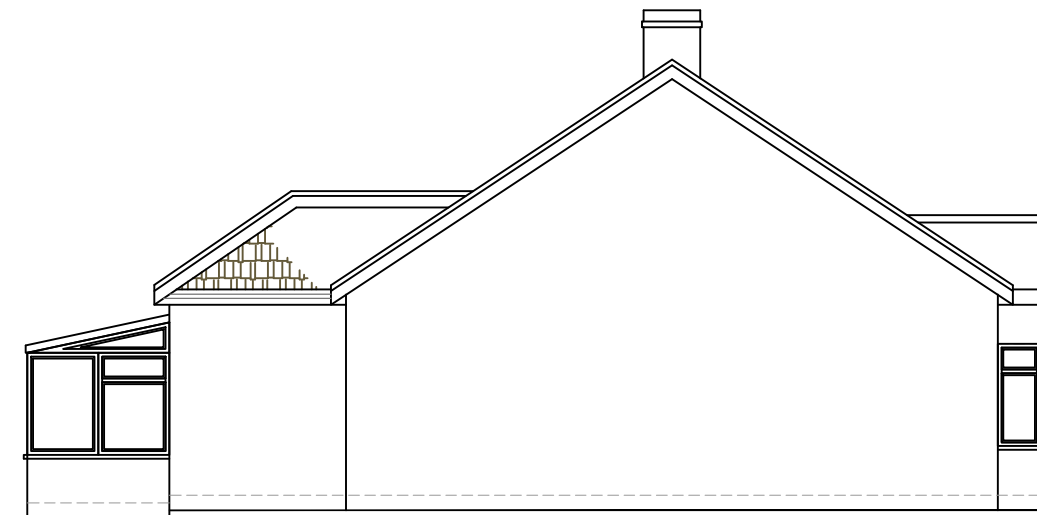

EXISTING ELEVATION SIDE B
SCALE 1:100

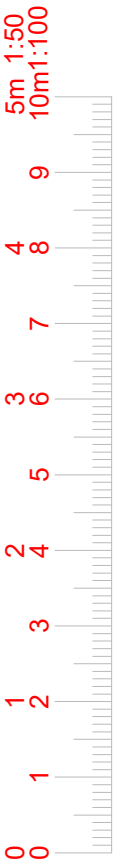

www.FastPlansUK.co.uk

Project: Loft Conversion with
Dormer to Rear & Extension.

Address:
16 DEANE AVENUE HA4 6SR


Scale: 1:100 @ A3	Dwg. no: A07
Drawn by: O.B.S	Date Drawn: 24-OCT-2025

For Drawings Tel: 0208 154 5569


E-mail: plans@FastPlansUK.co.uk



PROPOSED FRONT ELEVATION
SCALE 1:100

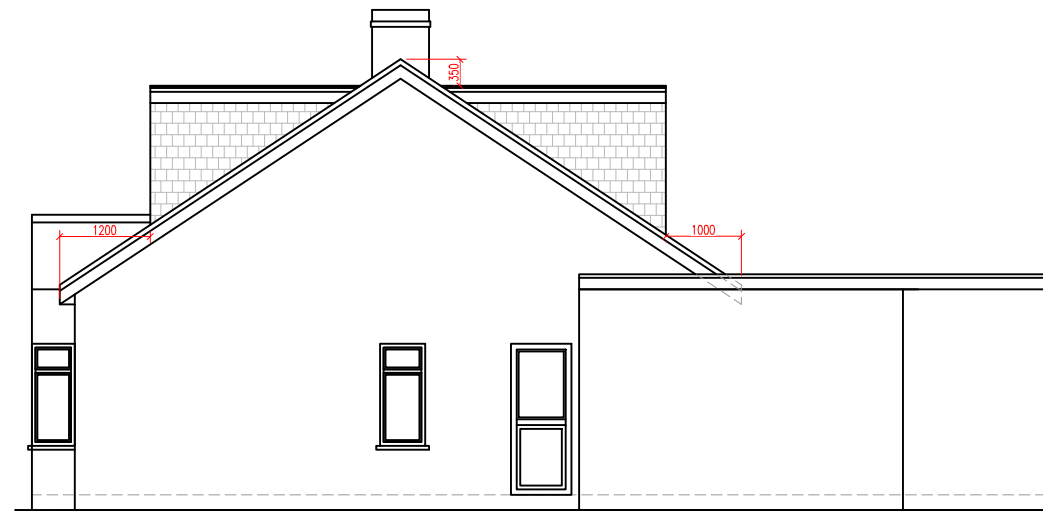


PROPOSED ELEVATION SIDE A
SCALE 1:100

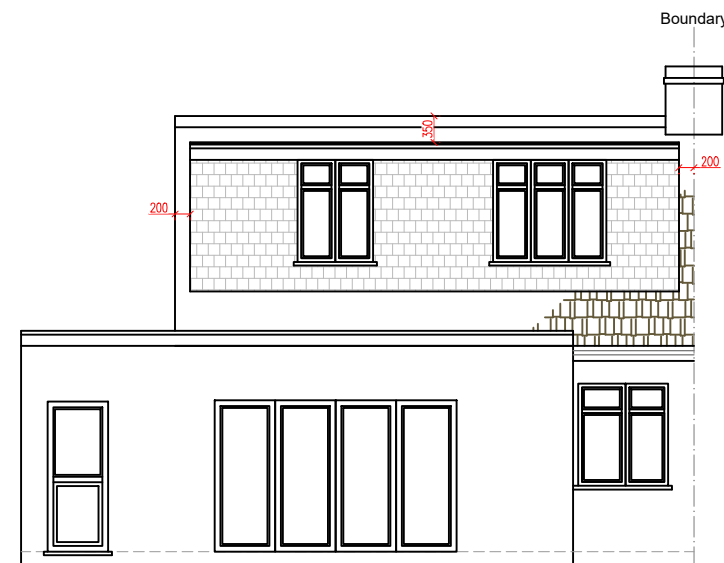

PROPOSED REAR ELEVATION
SCALE 1:100

ALL PROPOSED MATERIALS TO MATCH
THOSE OF EXISTING PROPERTY

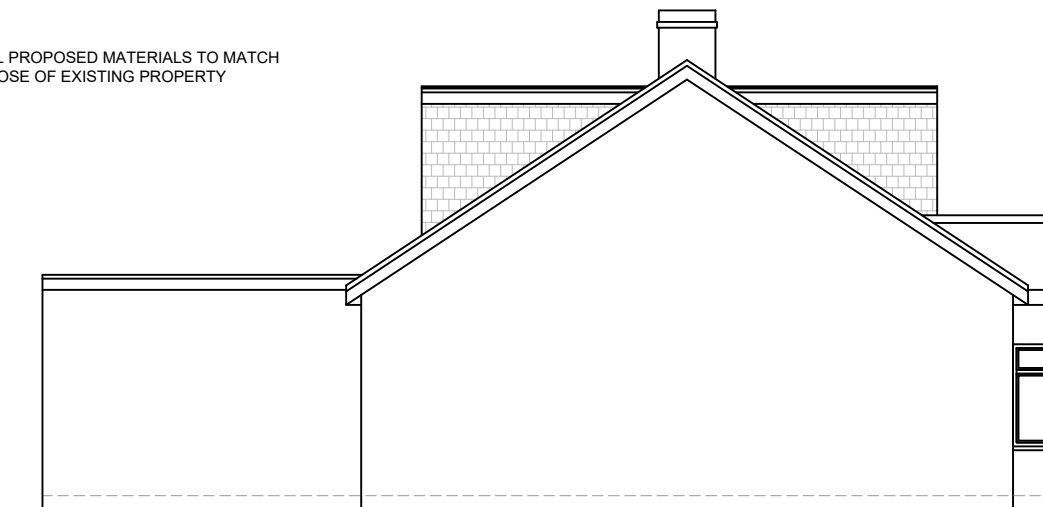

PROPOSED ELEVATION SIDE B
SCALE 1:100



www.FastPlansUK.co.uk


Project: Loft Conversion with
Dormer to Rear & Extension.

Address:
16 DEANE AVENUE HA4 6SR


Scale: 1:100 @ A3	Dwg. no: A08
Drawn by: O.B.S	Date Drawn: 24-OCT-2025

For Drawings Tel: 0208 154 5569

E-mail: plans@FastPlansUK.co.uk

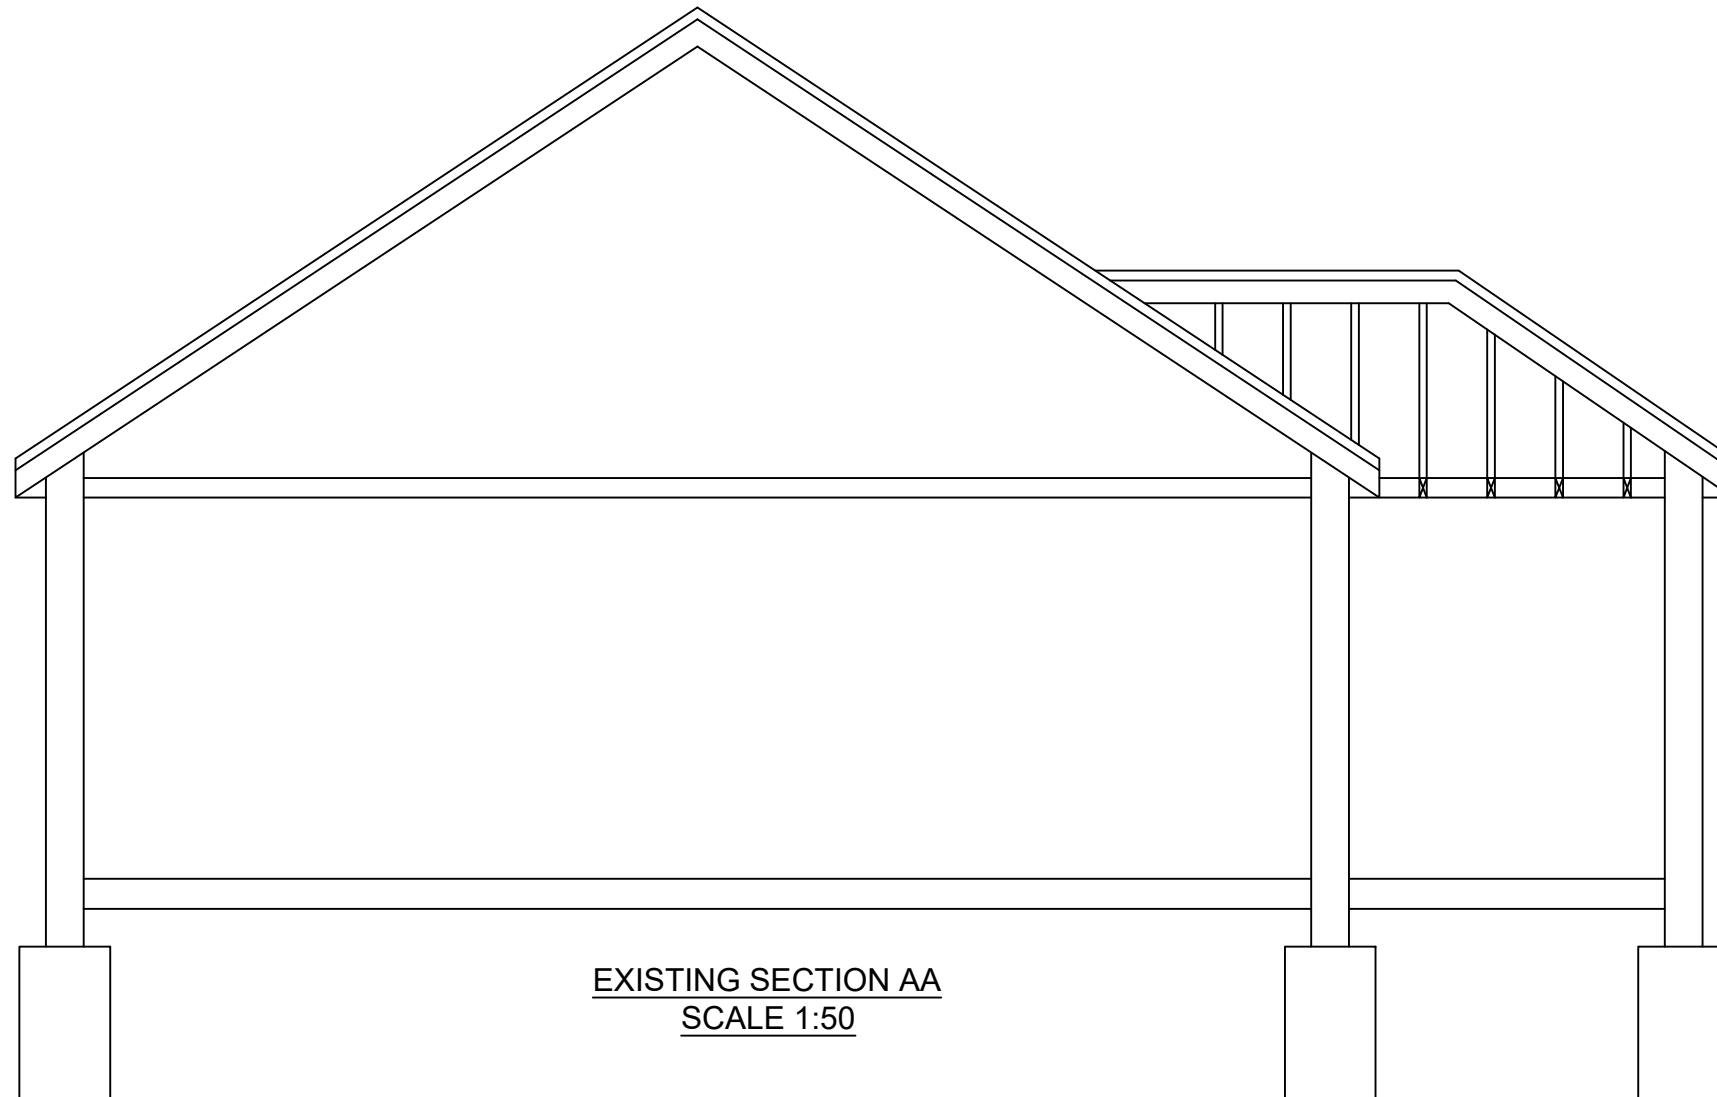

EXISTING SECTION AA
SCALE 1:50

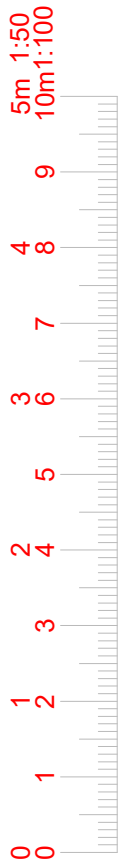

www.FastPlansUK.co.uk

Project: Loft Conversion with
Dormer to Rear & Extension.


Address:
16 DEANE AVENUE HA4 6SR

Scale: 1:50 @ A3	Dwg. no: A09
---------------------	-----------------

Drawn by: O.B.S	Date Drawn: 24-OCT-2025
--------------------	----------------------------

For Drawings Tel: 0208 154 5569

E-mail: plans@FastPlansUK.co.uk

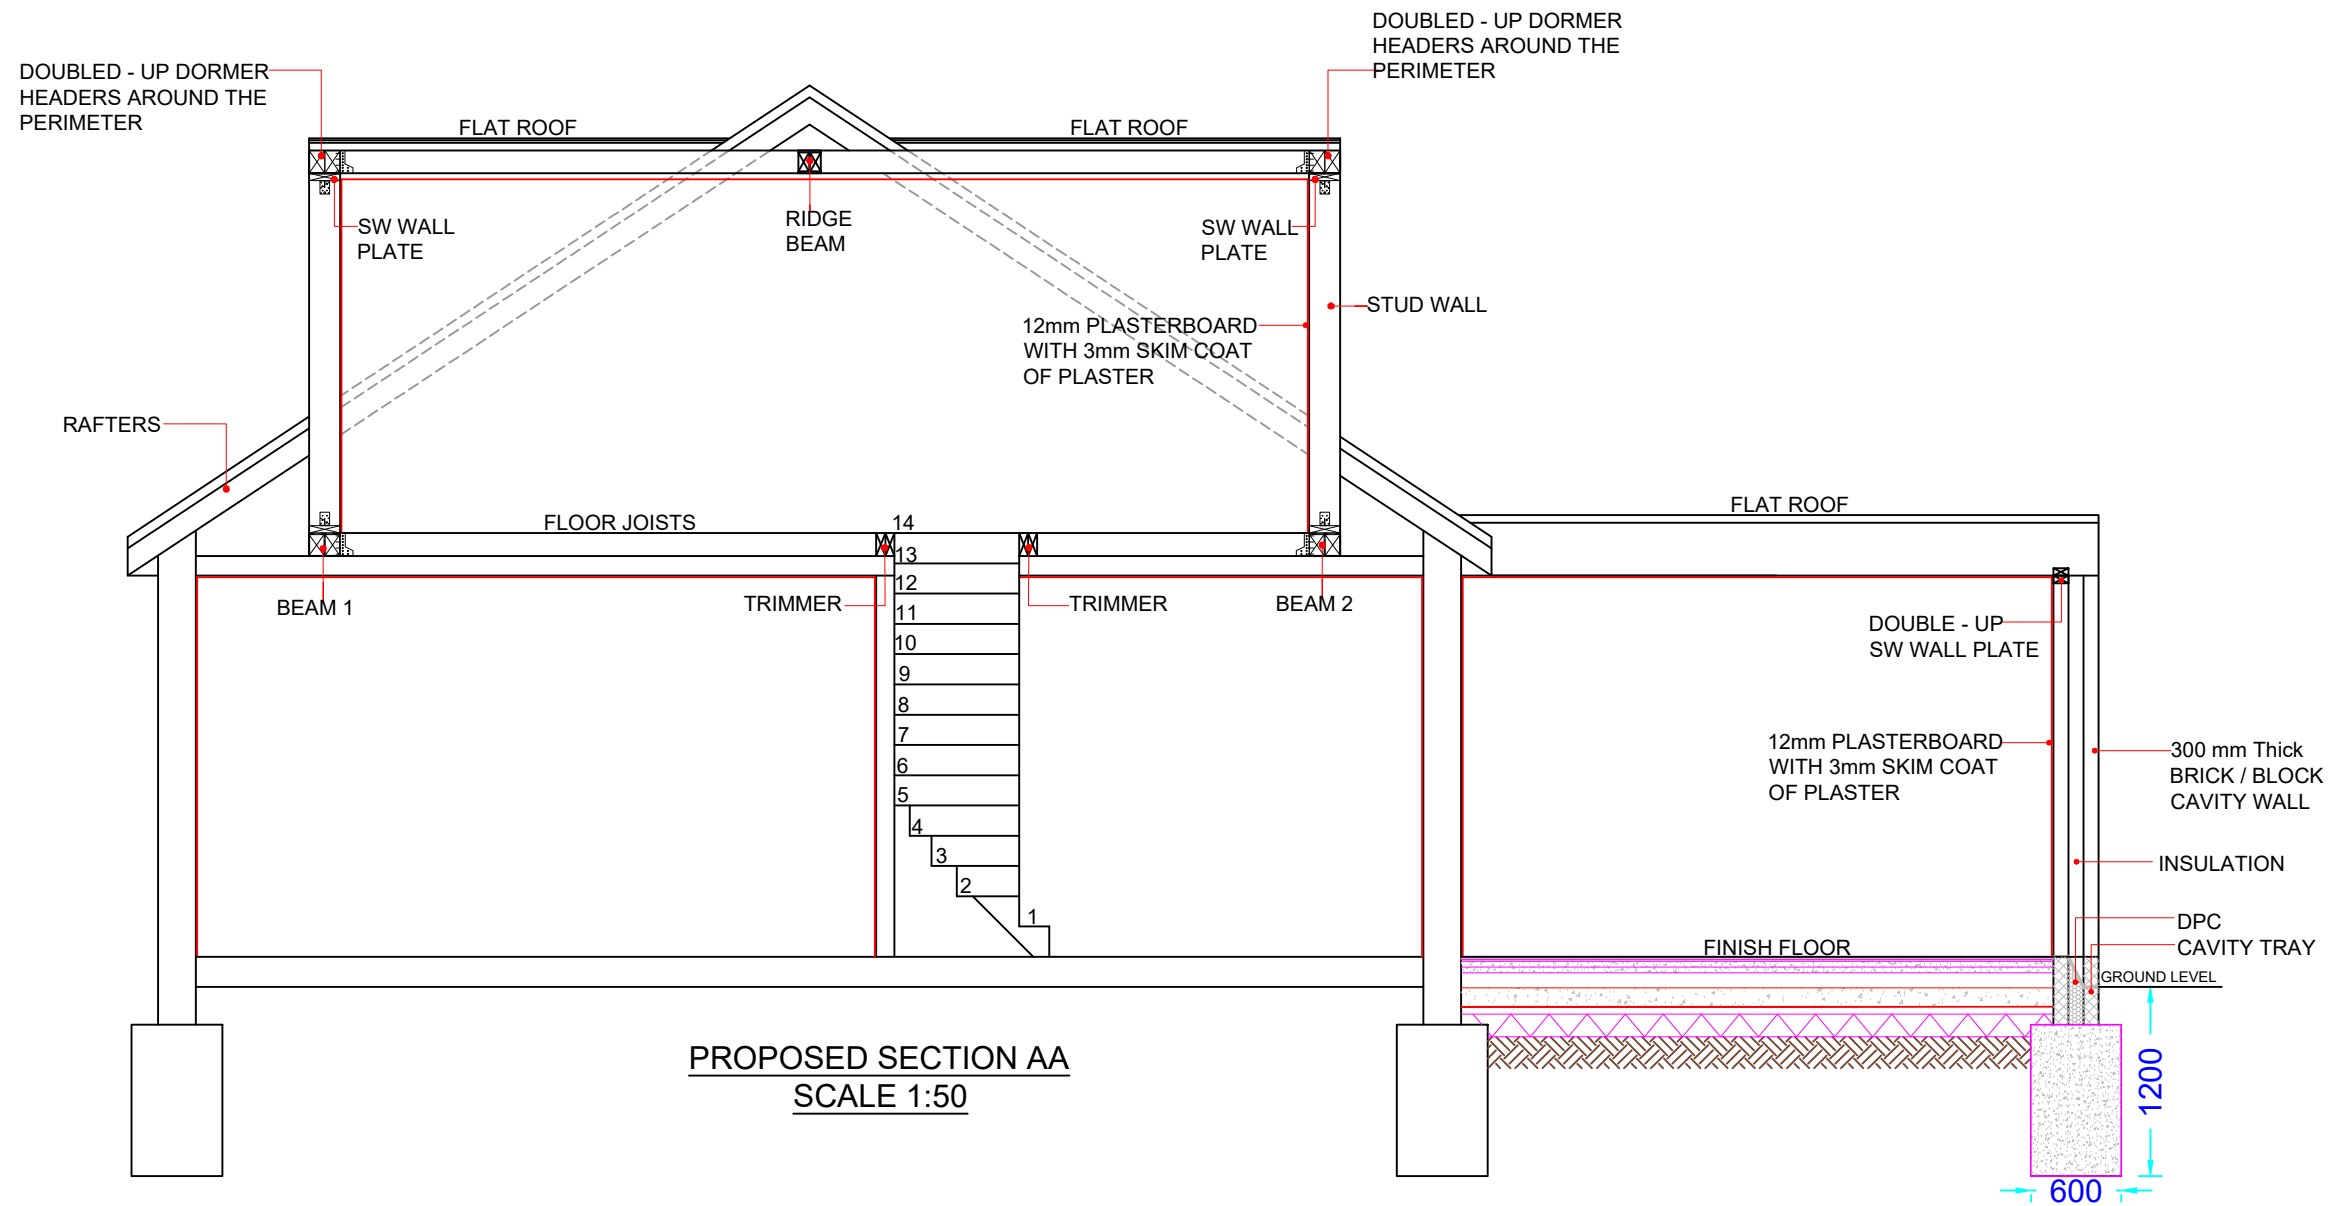

PROPOSED SECTION AA
SCALE 1:50



www.FastPlansUK.co.uk

Project: Loft Conversion with
Dormer to Rear & Extension.

Address:
16 DEANE AVENUE HA4 6SR


Scale: 1:50 @ A3	Dwg. no: A10
Drawn by: O.B.S	Date Drawn: 24-OCT-2025

For Drawings Tel: 0208 154 5569


E-mail: plans@FastPlansUK.co.uk



BLOCK PLAN
SCALE 1:500

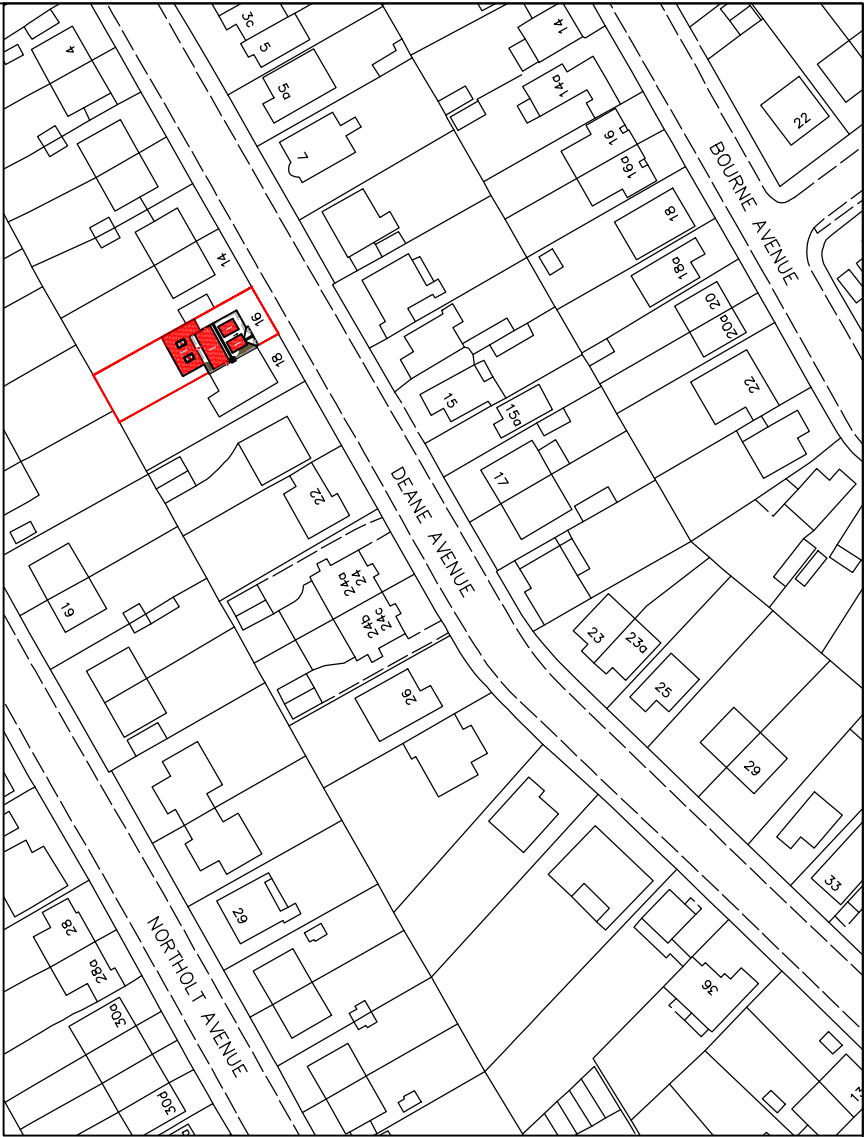

LOCATION PLAN
SCALE 1:1250

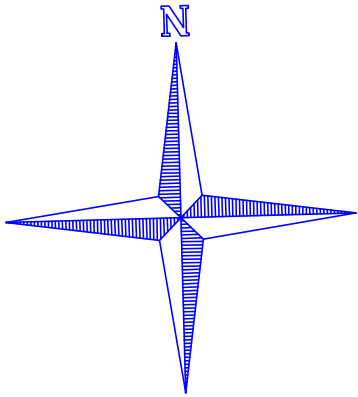

www.FastPlansUK.co.uk

Project:

Loft Conversion with
Dormer to Rear & Extension.

Address:

16 DEANE AVENUE HA4 6SR

Scale:

1:500 @ A3

Dwg. no:

A11

Drawn by:

O.B.S

Date Drawn:

24-OCT-2025

For Drawings Tel:

0208 154 5569

E-mail:

plans@FastPlansUK.co.uk