




GROUND FLOOR PLAN

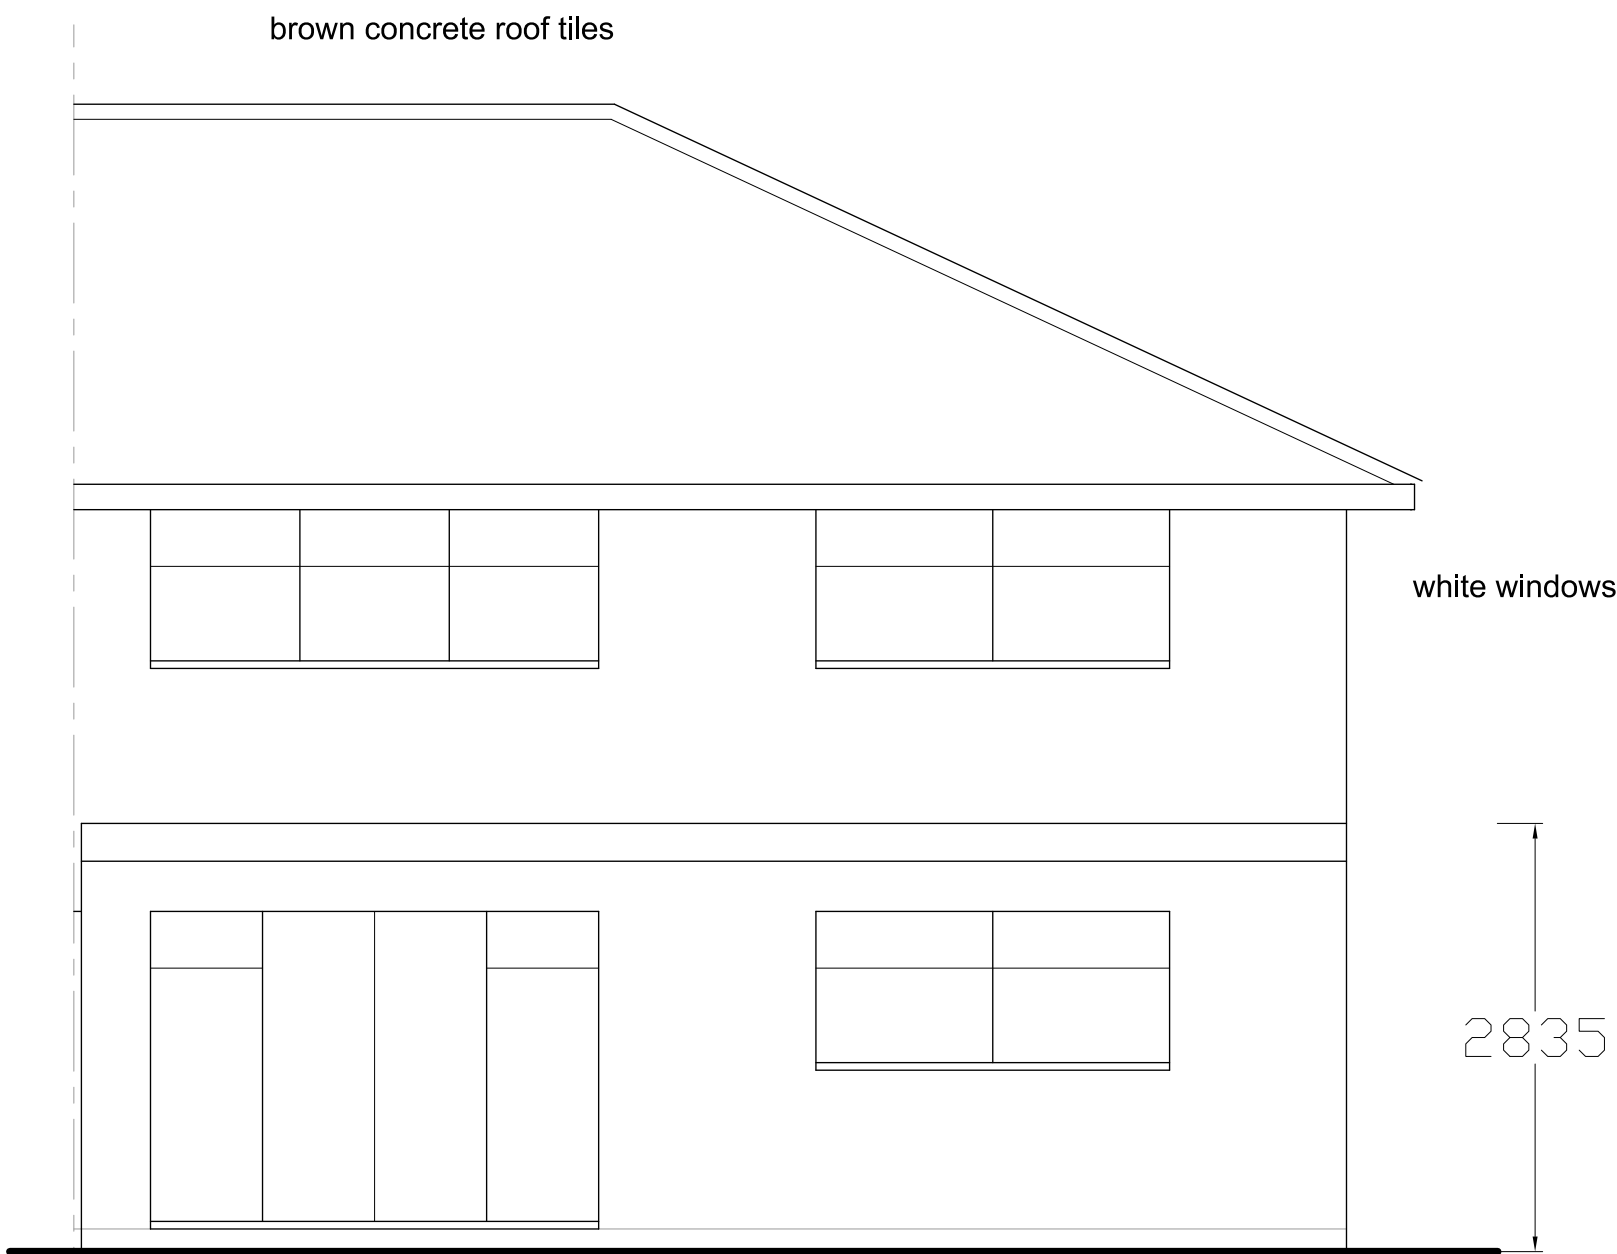


REAR ELEVATION

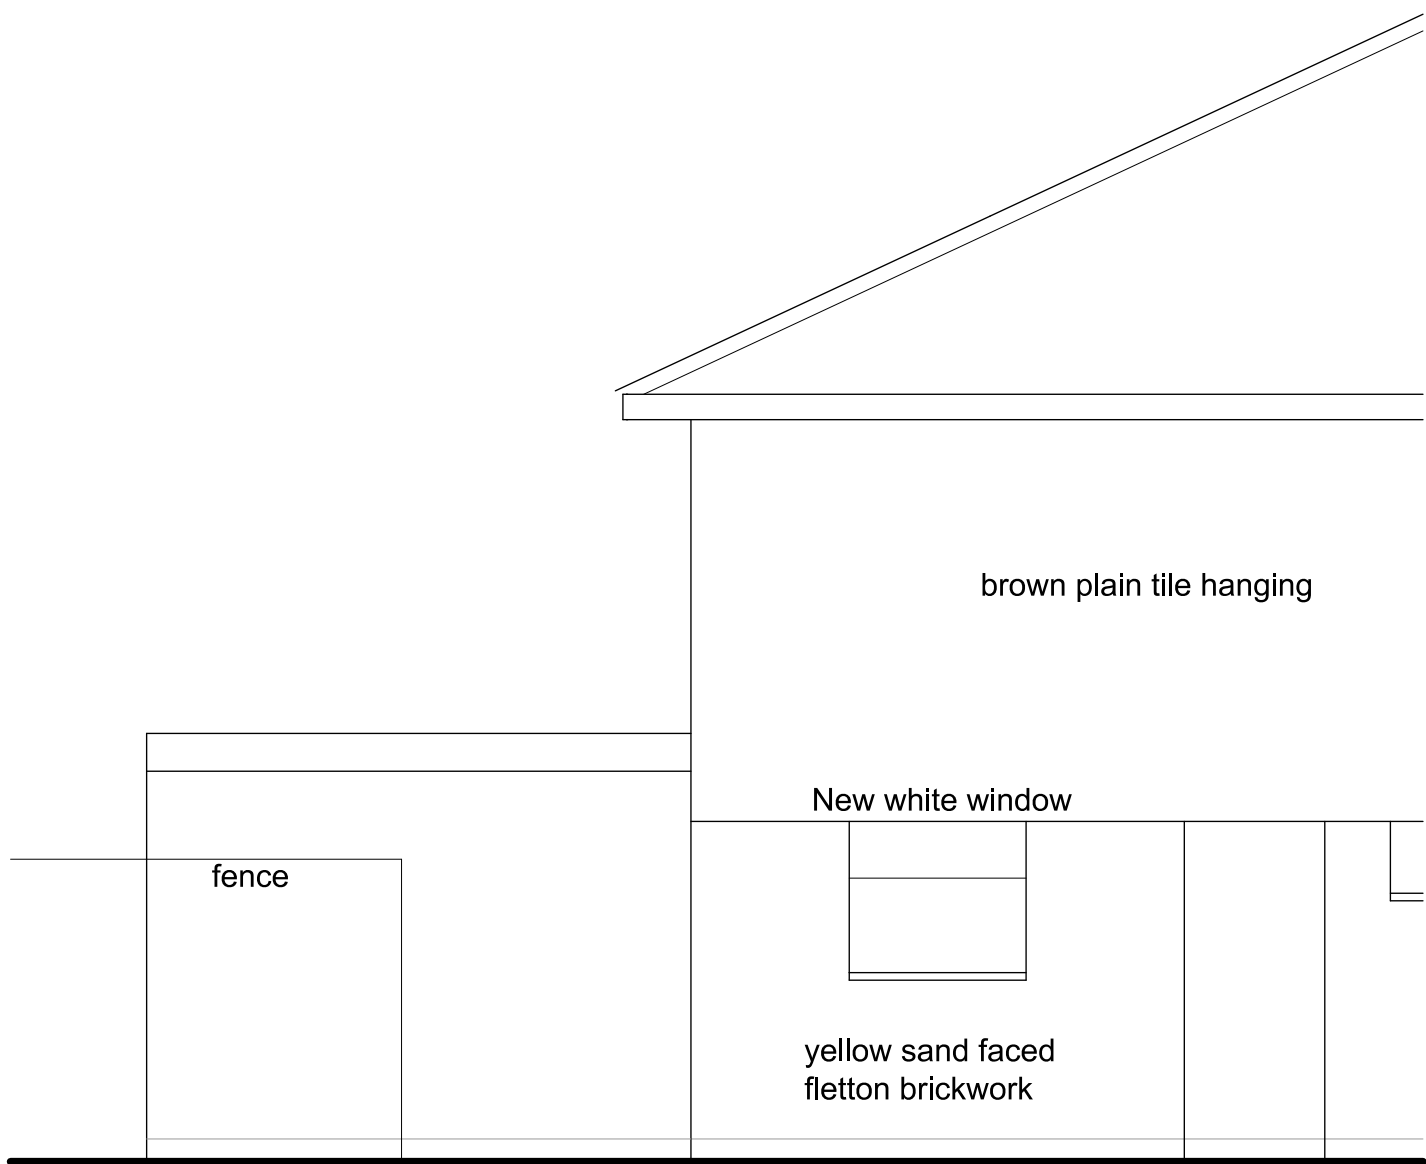

PART SIDE ELEVATION

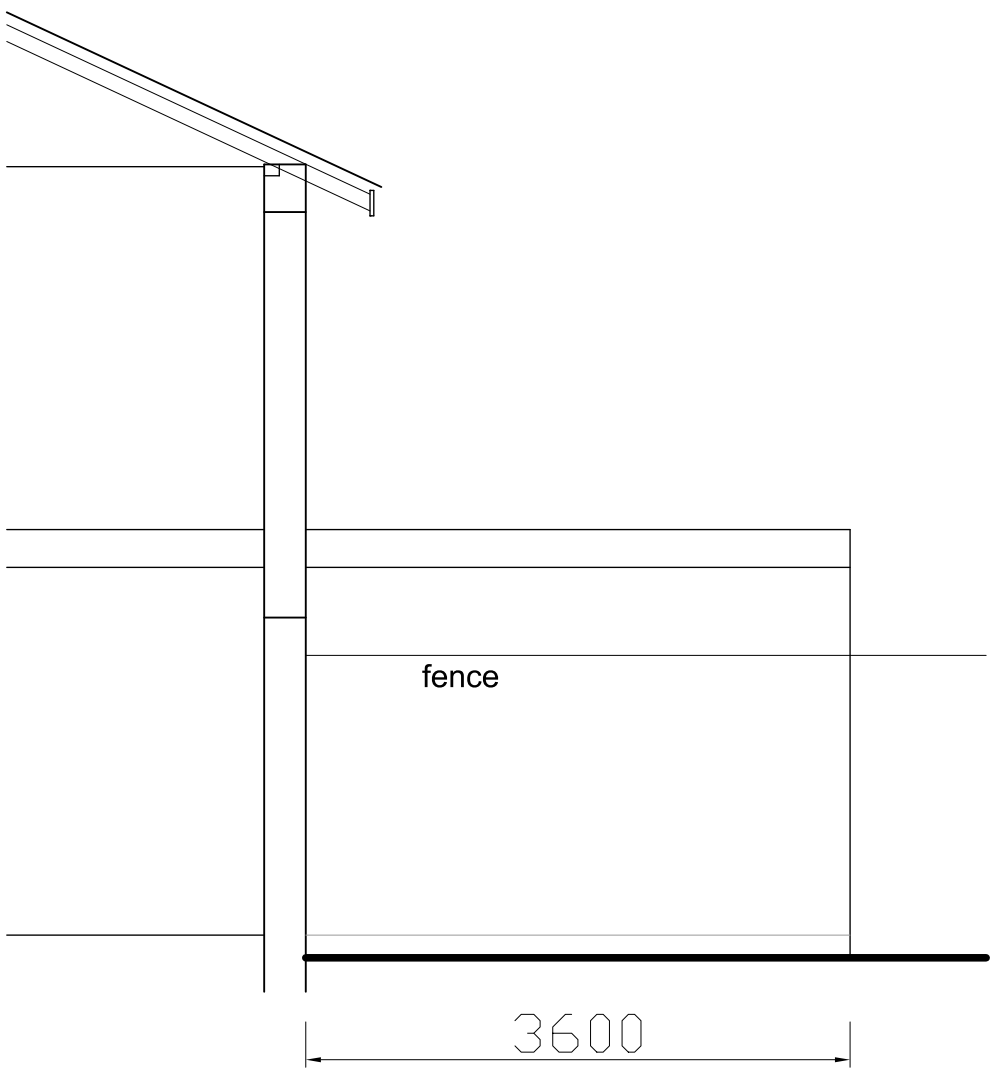

SECTION

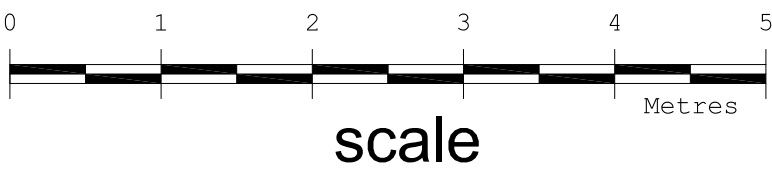

Revision	Description	Date
A	Depth reduced from 4m to 3.6m	Jan.26.
This drawing must not be re-issued, loaned or copied without consent of M. Baldwin		
<div>www.plansdesigned.co.uk</div> <div>Mark Baldwin (MRIC/, MCIOB, MCIAI)</div> <div>CHARTERED SURVEYING & ARCHITECTURAL CONSULTANT</div> <div>Telephone : 01895 254456</div>		
Client: Mr. S. Bhasin.		
Project: 23 BEECH AVENUE, RUISLIP HA4 8UG.		
Description: PROPOSED PLANS & ELEVATIONS.		
Scale: 1:50 @ A1	Date: Oct.25.	
Project No: MB / 5289 / 2	Rev: A	