



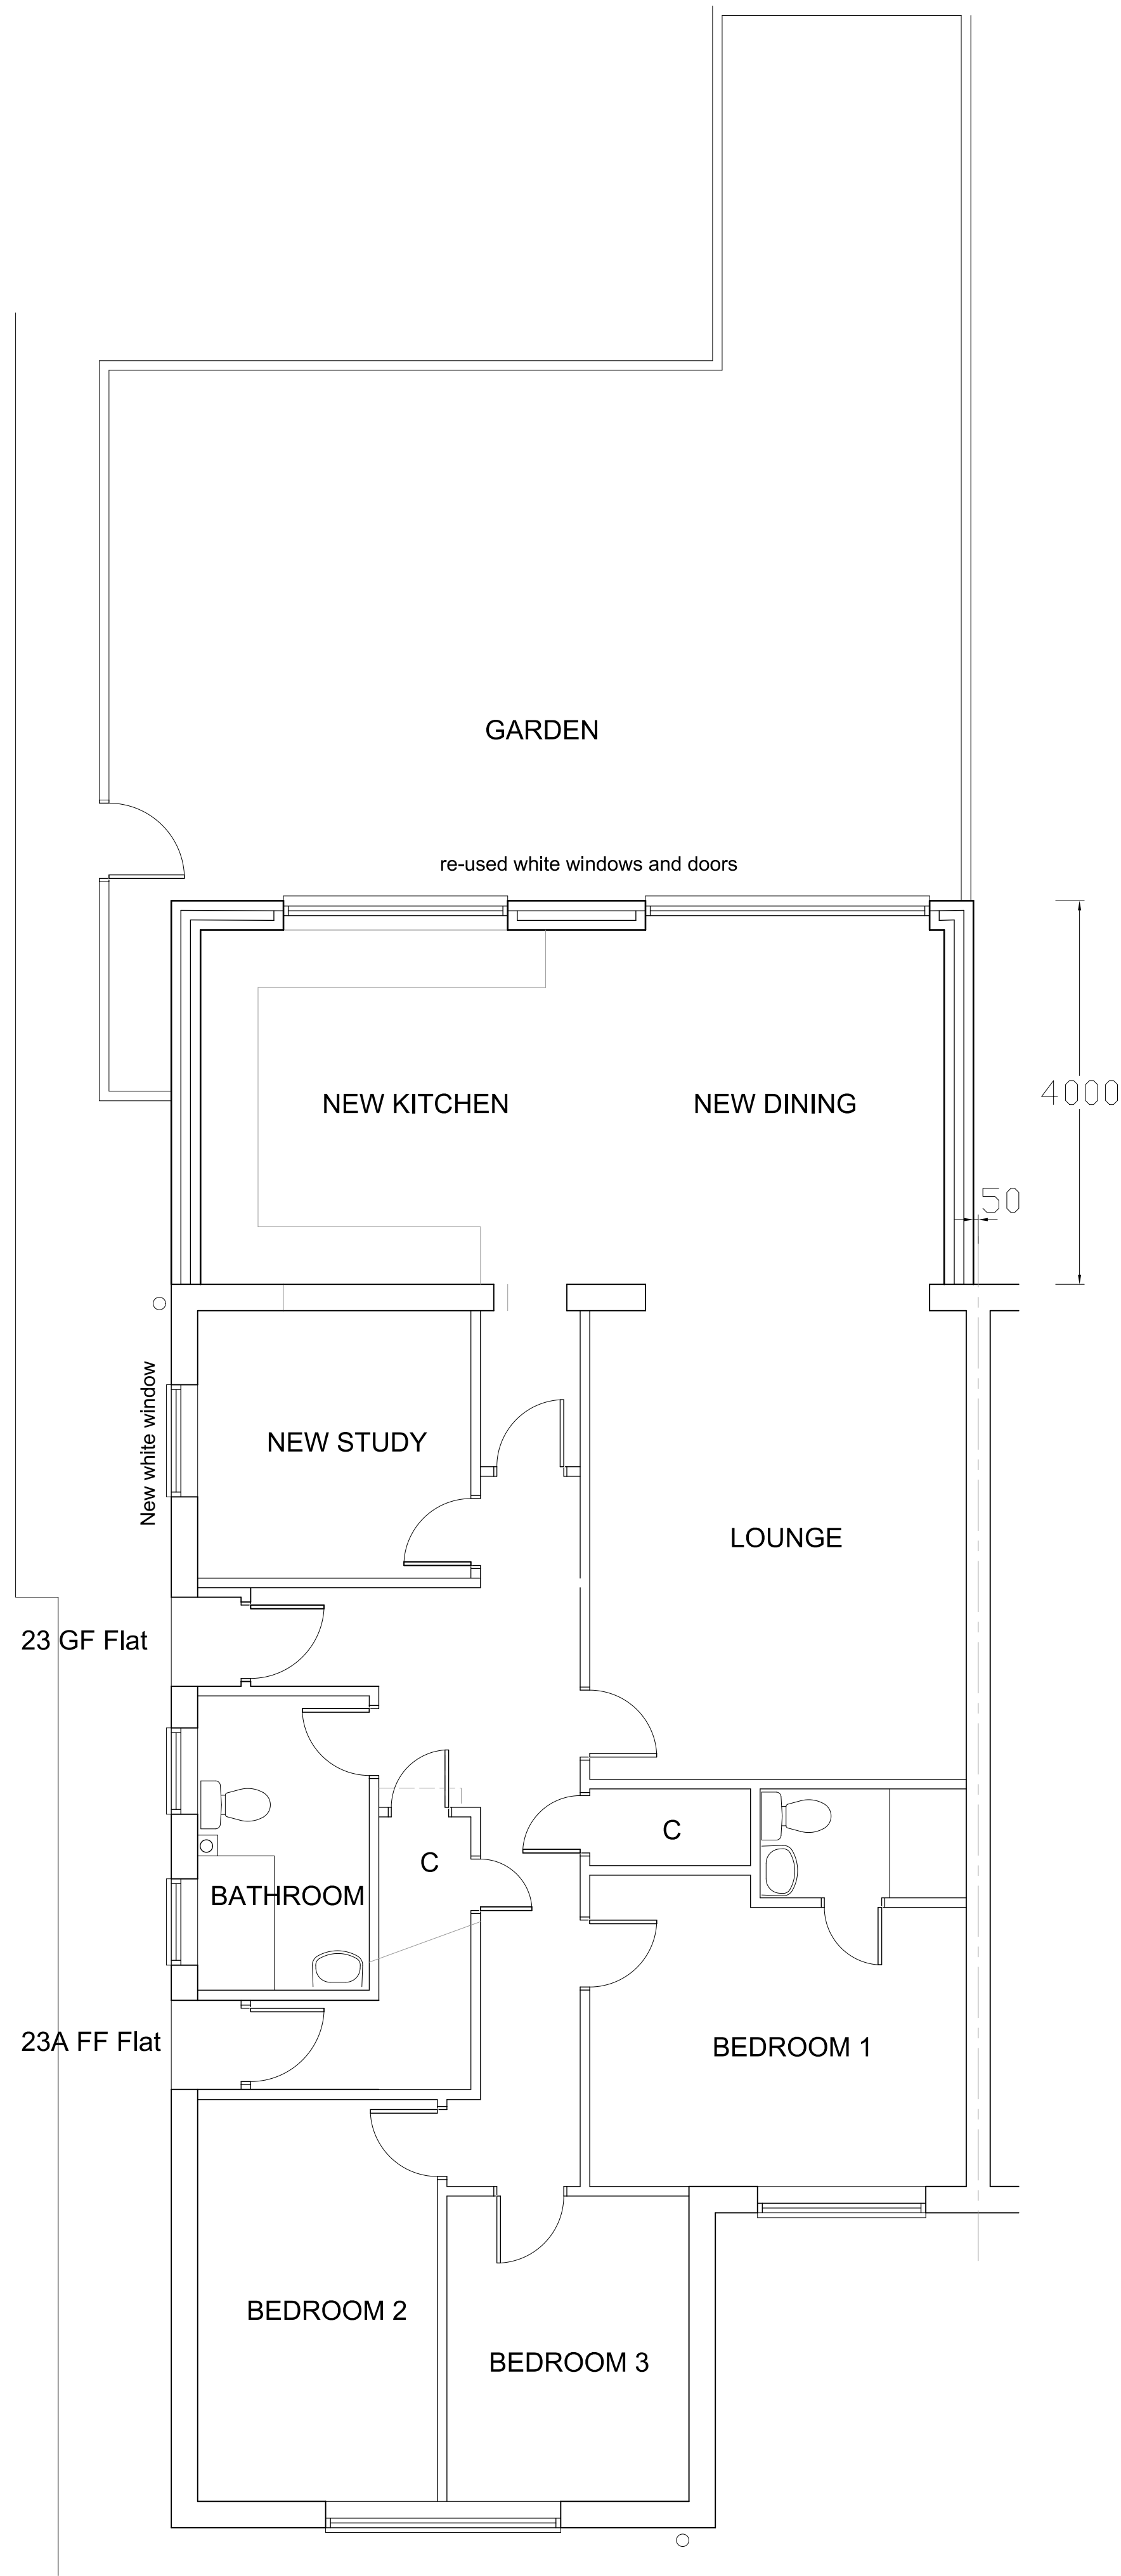


GROUND FLOOR PLAN

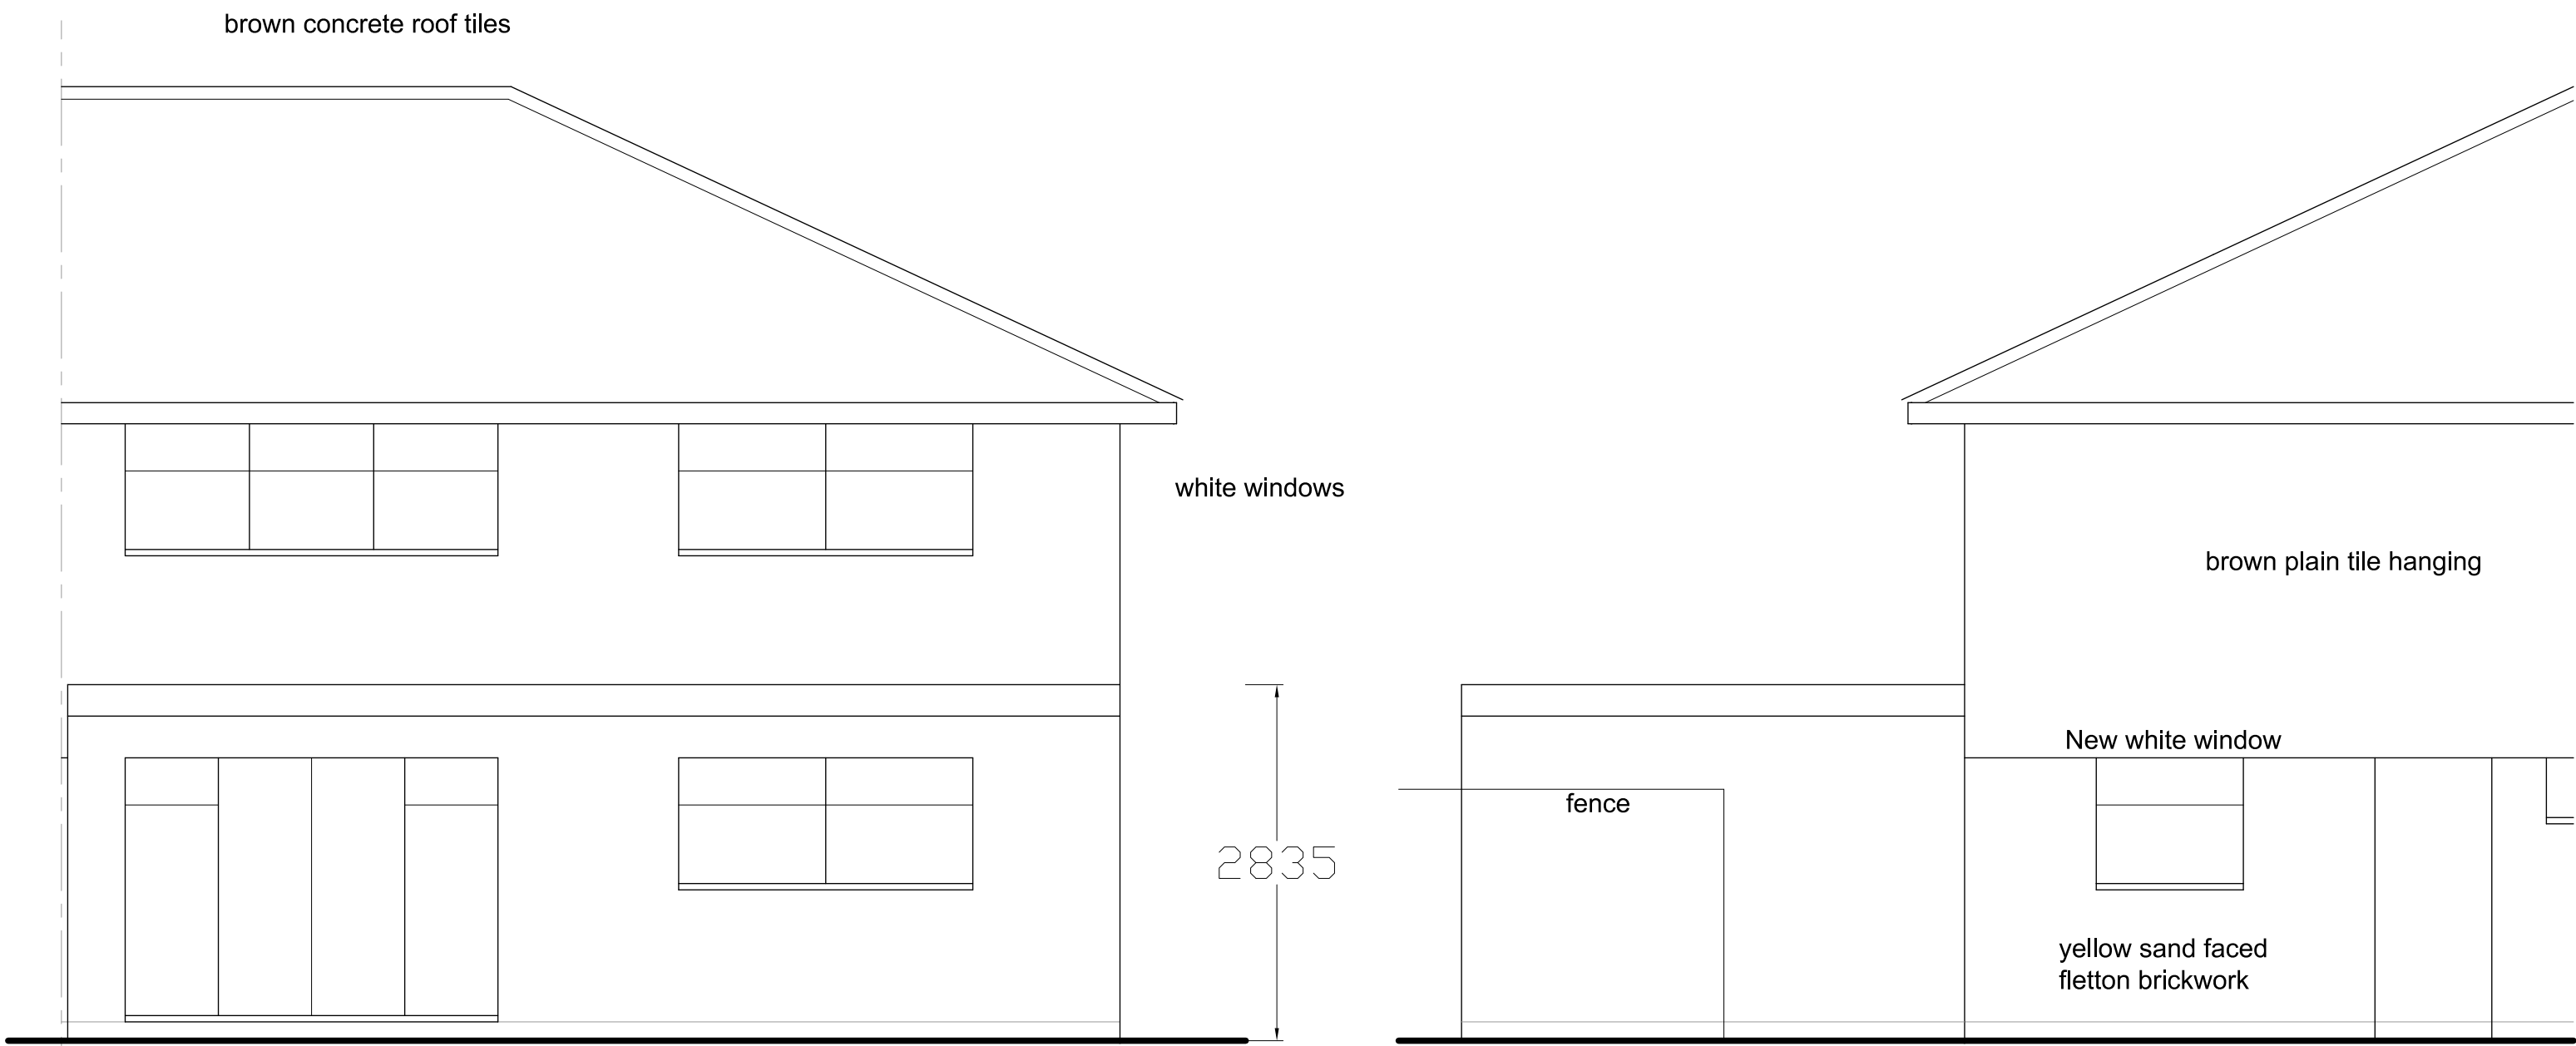


REAR ELEVATION

PART SIDE ELEVATION

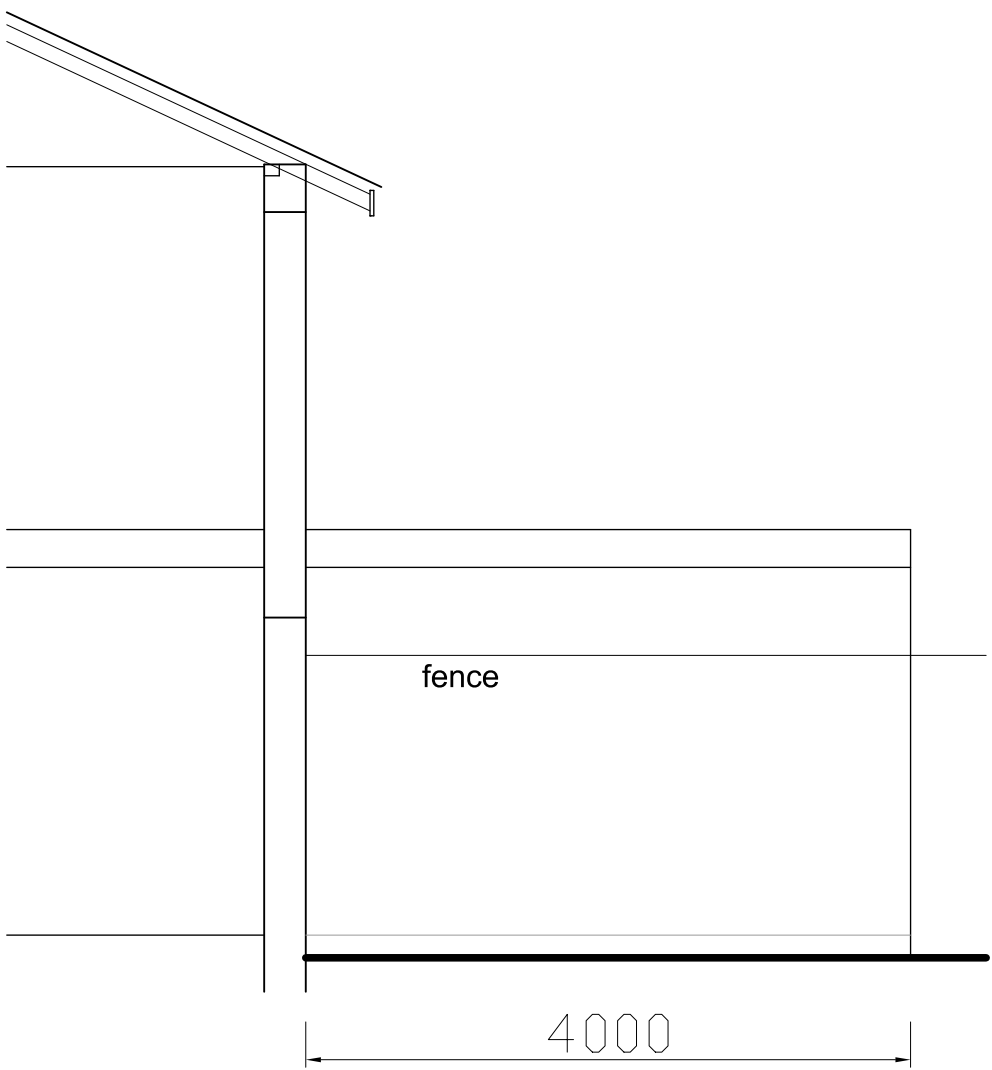

SECTION

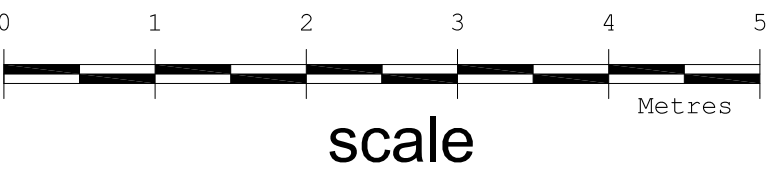

Revision	Description	Date
This drawing must not be re-issued, loaned or copied without consent of M. Baldwin ©		
www.plansdesigned.co.uk Mark Baldwin (MRIC/, MCIOB, MCIAI) CHARTERED SURVEYING & ARCHITECTURAL CONSULTANT Telephone : 01895 254456		
Client: Mr. S. Bhasin.		
Project: 23 BEECH AVENUE, RUISLIP HA4 8UG.		
Description: PROPOSED PLANS & ELEVATIONS.		
Scale: 1:50 @ A1	Date: Oct.25.	
Project No: MB / 5289 / 2		Rev: -