




EXISTING FF FLOOR

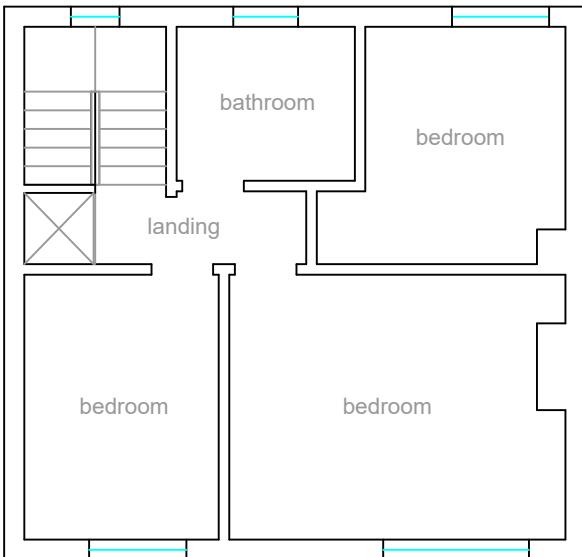


EXISTING LOFT FLOOR
REMAINS UNCHANGED

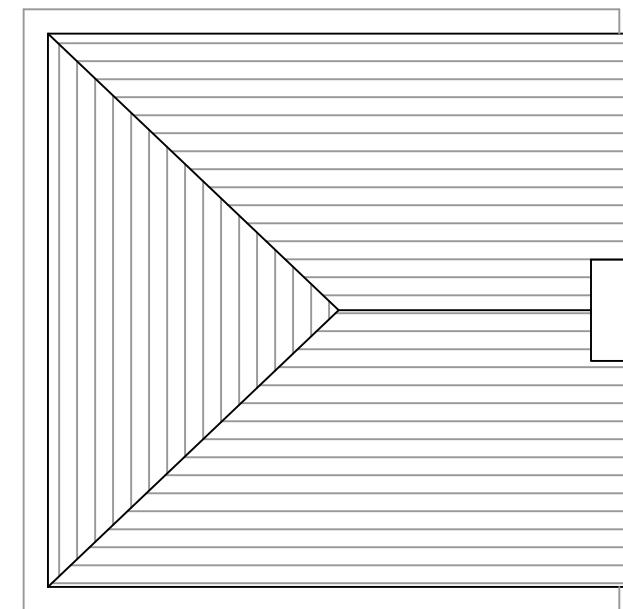

EXISTING ROOF PLAN

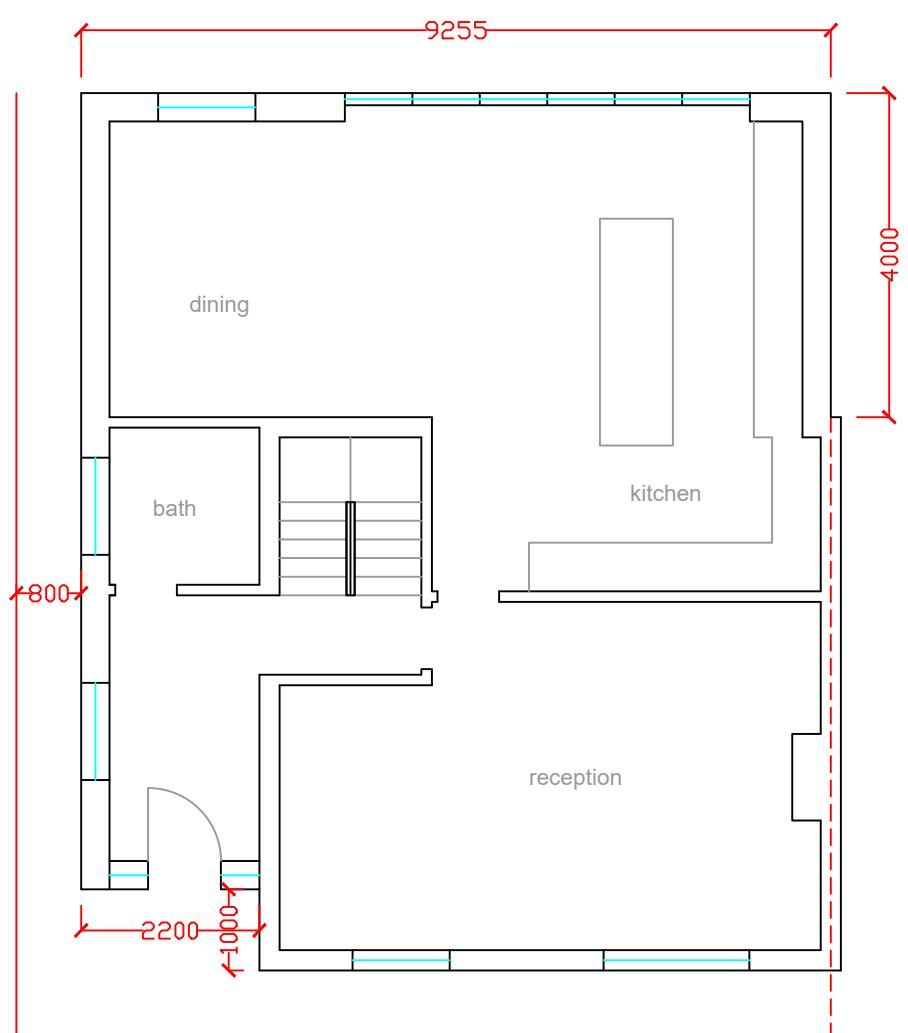

PROPOSED FF FLOOR

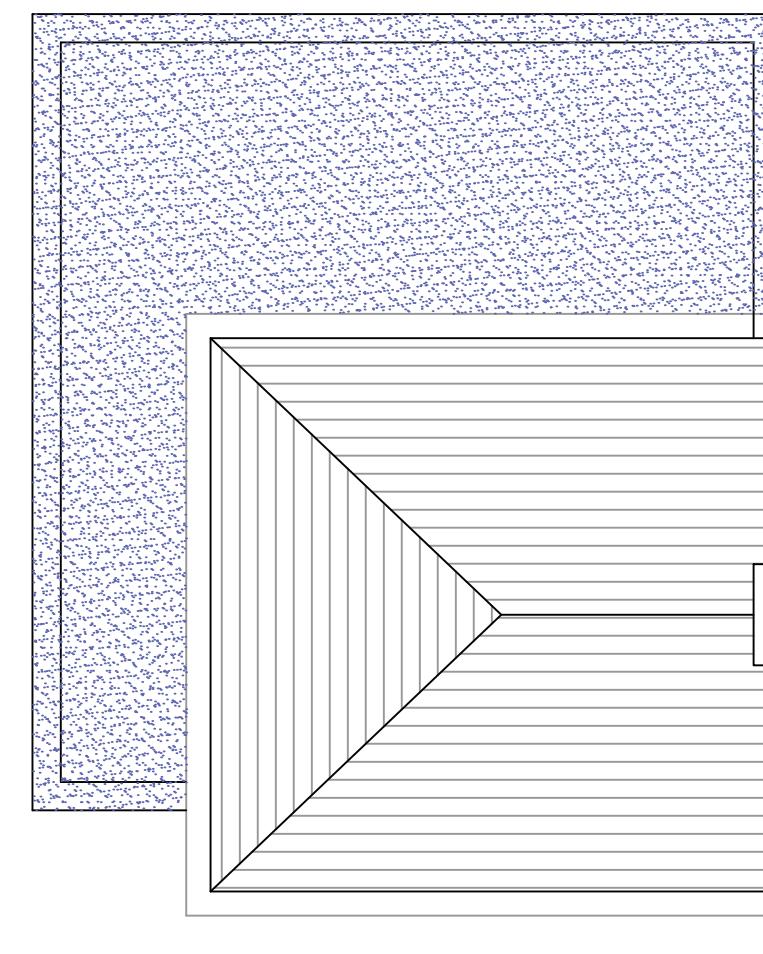


PROPOSED ROOF PLAN

EXTERNAL FINISHES
Brick walls to match existing
New plain tiled pitched roof
to match existing UPVC
double glazing windows
and doors to match existing

NOTES:
NB: Construction must only commence once planning, building control and any other relevant approvals have been obtained. It is the responsibility of the owner to commence prior to receiving these approvals.
These drawings must be read together with the specifications, details, structural designs and calcs issued or referred to.
All works to be carried out to Local Authority Planning and Building Regulation Approval, the Codes of Practice and British Standards as necessary.
Dimensions, levels, sizes, positions and locations of particulars as noted on the drawing are to be verified by the appointed Contractor on site prior to commencement of works. Any discrepancies must be reported to the Architect, Surveyor, Engineer or person responsible immediately.
The contractor is responsible for ensuring compliance with the CDM Regulations and the mandatory H&S on site precautions.
The Client/Builder Owner must obtain the necessary Party Wall Agreements prior to commencing works on site.

DO NOT SCALE FROM THIS DRAWING

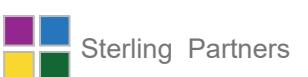

ARCHITECTURAL & STRUCTURAL DESIGN
PROJECT MANAGEMENT

179 Pinner Road Bushey WD19 4EP
office: 01923 447738 mobile: 07919 213127
email: sc@sterlingpartners.uk.com
www.sterlingpartners.uk.com

PROJECT: SINGLE STOREY SIDE AND REAR EXTENSION

CLIENT: Mr S Singh

SITE: 55 Manor Waye
Hillingdon
Middx
UB8 2BE

DETAIL: EXISTING AND PROPOSED FRONT AND REAR ELEVATIONS

DRAWING NO: 2026-Manor-R-01

DATE: 5th Jan 2026 REV:

SCALE: 1 : 100 DRAWN BY: A3