


- NOTES
- Dimensions are not to be scaled from this drawing by contractors. The contractor is requested to check all dimensions before the work started.
 - Report any discrepancies to the client or architect before undertaking the work described in the drawings.
 - Dimensions are approximate site dimensions and are to be verified by the contractor on site before any fabrication/site works i.e foundations etc occur
 - Contractor is responsible for all temporary propping to existing structure

STACK BOND SQUARE PAVING
AT PATIO (2)

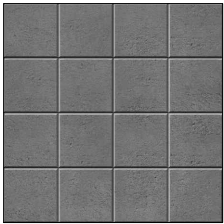

GRASS (3)






BIN STORAGE
REFERENCE IMAGE



CYCLE STORAGE REFERENCE IMAGE




1.8 M HIGH CLOSE BOARDED
TIMBER FENCE (4)

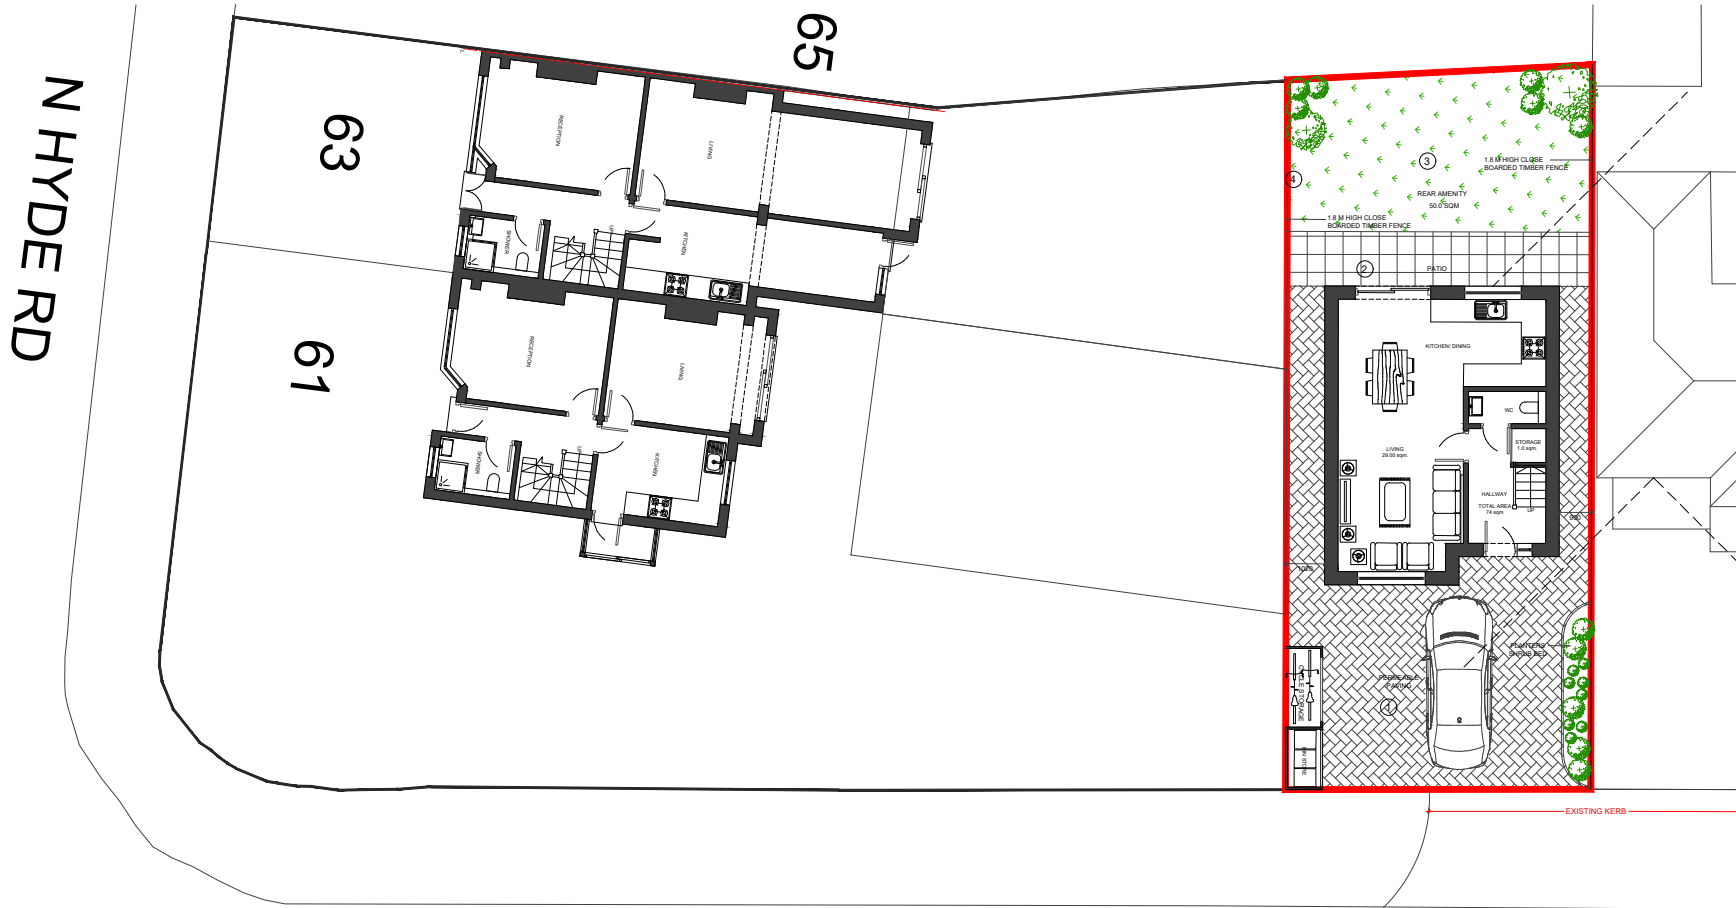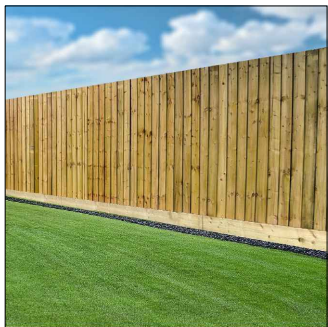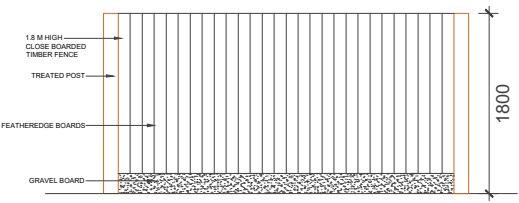


2 BEDROOM 3 PERSON DETACHED DWELLING

AREA SCHEDULE	
TYPE	AREA (GIA)
GROUND FLOOR	36.5 SQM
FIRST FLOOR	36.5 SQM
TOTAL	73.0 SQM
REAR AMENITY SPACE	50.0 SQM
REFUSE STORAGE	covered at the front
CAR PARKING	1 Car spaces
CYCLE STORAGE	2 secure cycle spaces

HYDE WAY
01 - SITE PLAN

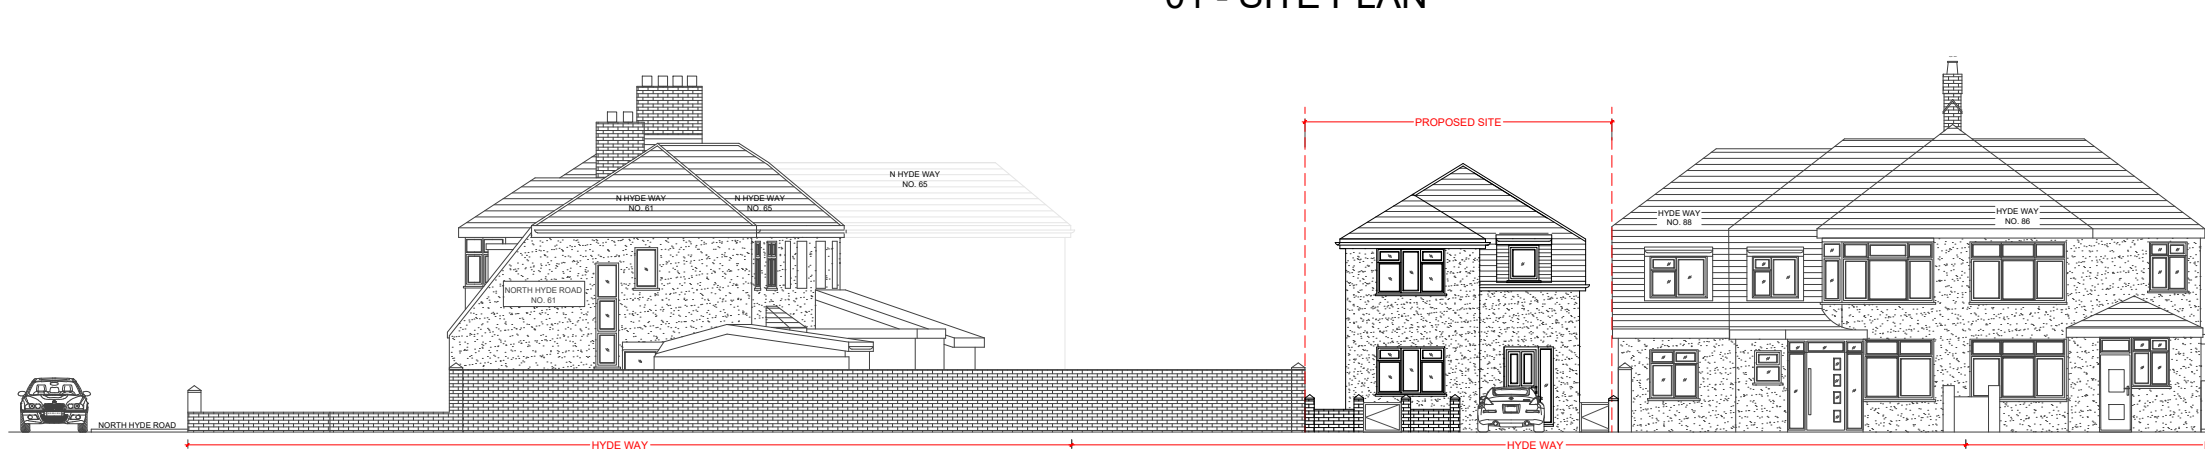

02 - PROPOSED STREET ELEVATION (FROM HYDE WAY)

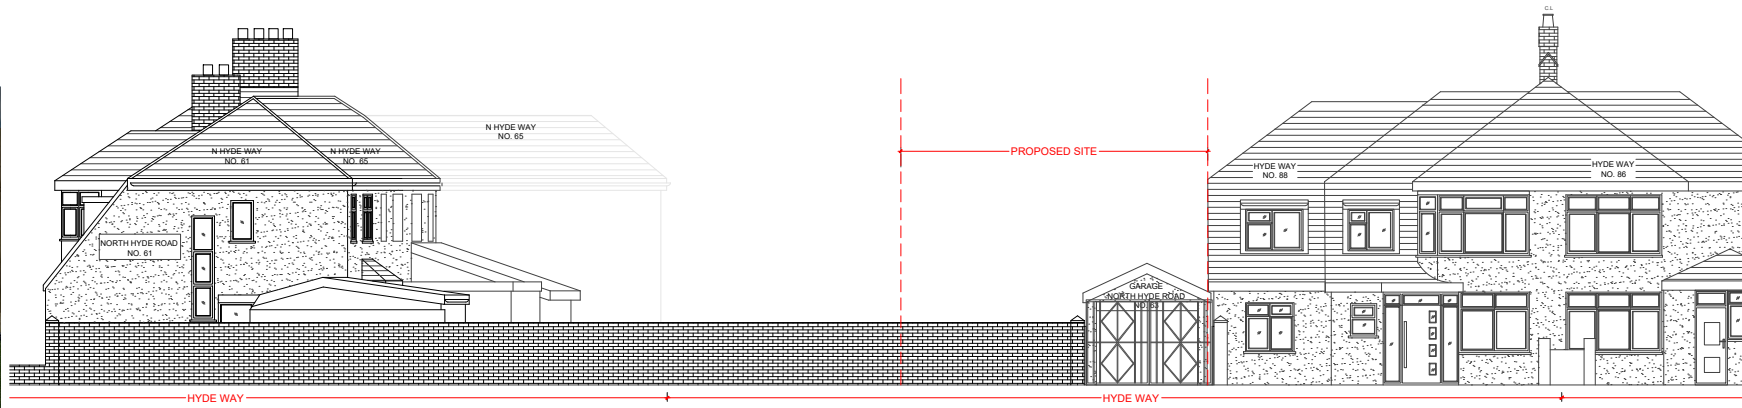

03 - EXISTING STREET ELEVATION (FROM HYDE WAY)

REVISIONS			
NO.	DESCRIPTION	DATE	BY

FULL PLANNING
APPLICATION

DE ARCHITECTURAL CONSULT.LTD
M: 07824773079, 07869580774
E: design.endeavour@gmail.com

Project
LAND TO THE REAR OF 61 & 63 NORTH HYDE ROAD
LONDON, UB3 4PB

Title
PROPOSED SITE PLAN & STREET ELEVATIONS

Scale	Drawn	Approved	Date
1:200@A3	TA		AUG-25
Job No.	Drawing No.	Rev.	
DAC-390/25	PF-61&63NH-03	A	