




HERRING BONE GREY PAVING (1)

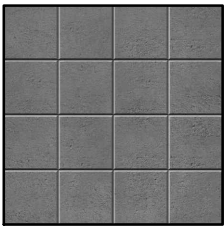

STACK BOND SQUARE PAVING AT PATIO (2)




GRASS (3)





BIN STORAGE REFERENCE IMAGE



CYCLE STORAGE REFERENCE IMAGE

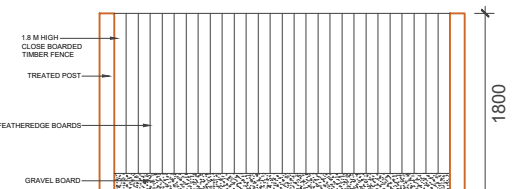

1.8 M HIGH CLOSE BOARDED TIMBER FENCE (4)

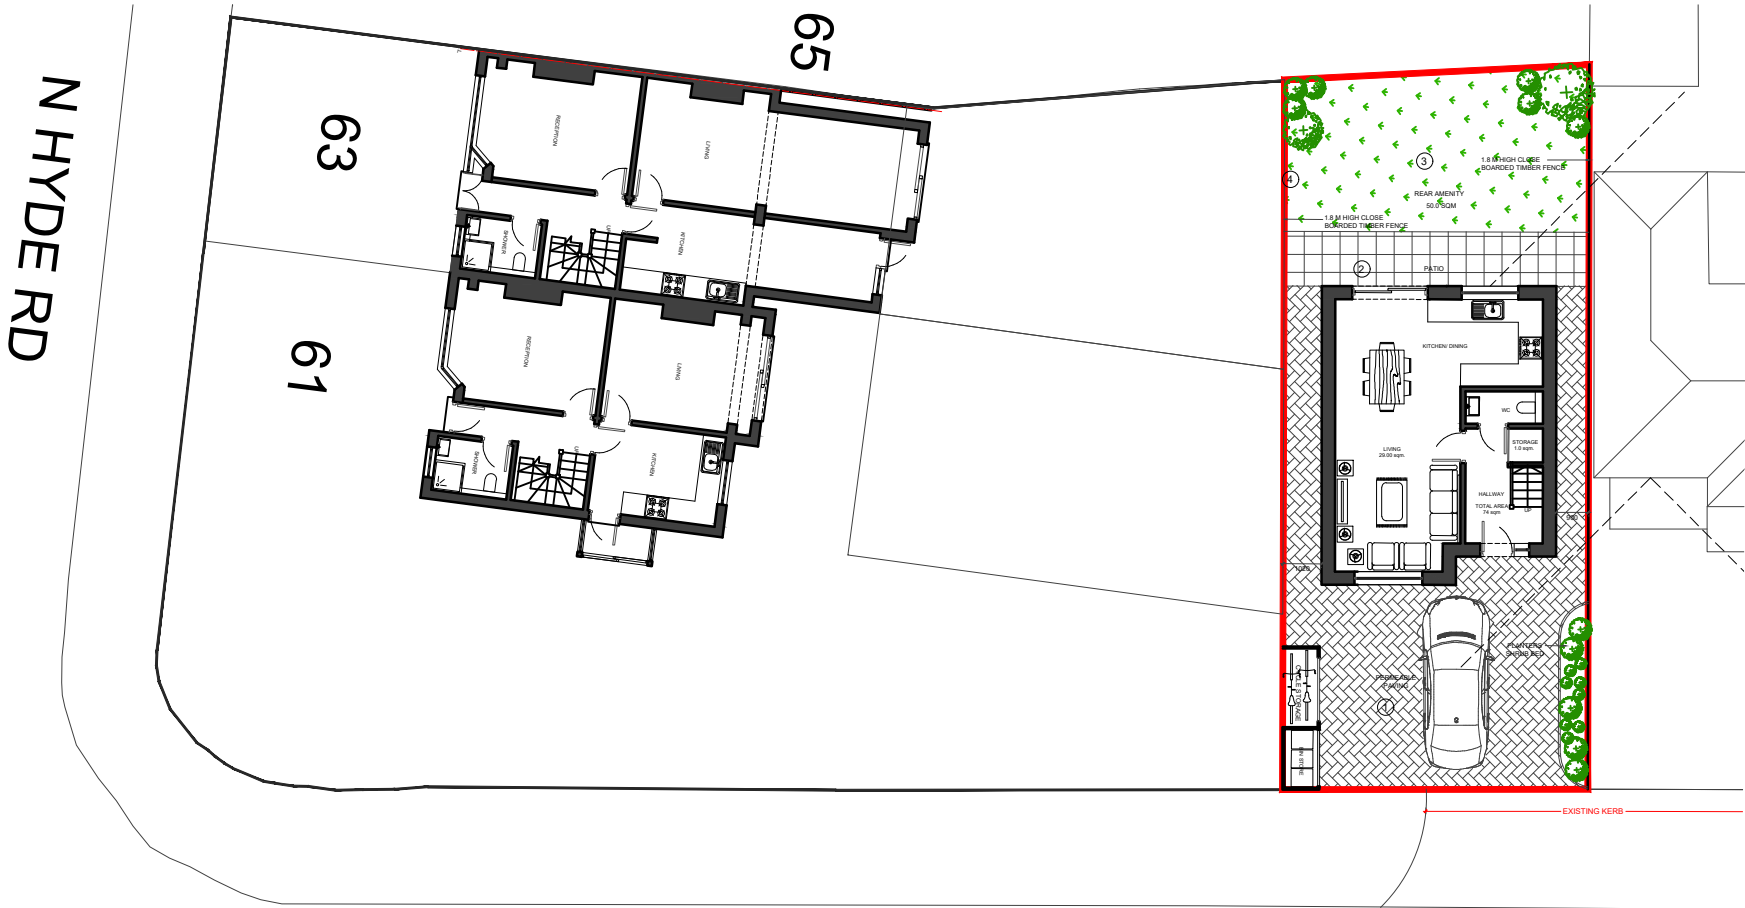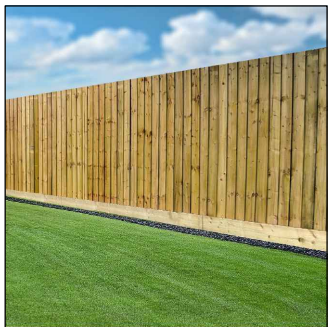


2 BEDROOM 3 PERSON DETACHED DWELLING


AREA SCHEDULE	
TYPE	AREA (GIA)
GROUND FLOOR	36.5 SQM
FIRST FLOOR	36.5 SQM
TOTAL	73.0 SQM
REAR AMENITY SPACE	50.0 SQM
REFUSE STORAGE	covered at the front
CAR PARKING	1 Car spaces
CYCLE STORAGE	2 secure cycle spaces

- NOTES
- Dimensions are not to be scaled from this drawing by contractors. The contractor is requested to check all dimensions before the work started.
 - Report any discrepancies to the client or architect before undertaking the work described in the drawings.
 - Dimensions are approximate site dimensions and are to be verified by the contractor on site before any fabrication/site works i.e foundations etc occur
 - Contractor is responsible for all temporary propping to existing structure

HYDE WAY
01 - SITE PLAN

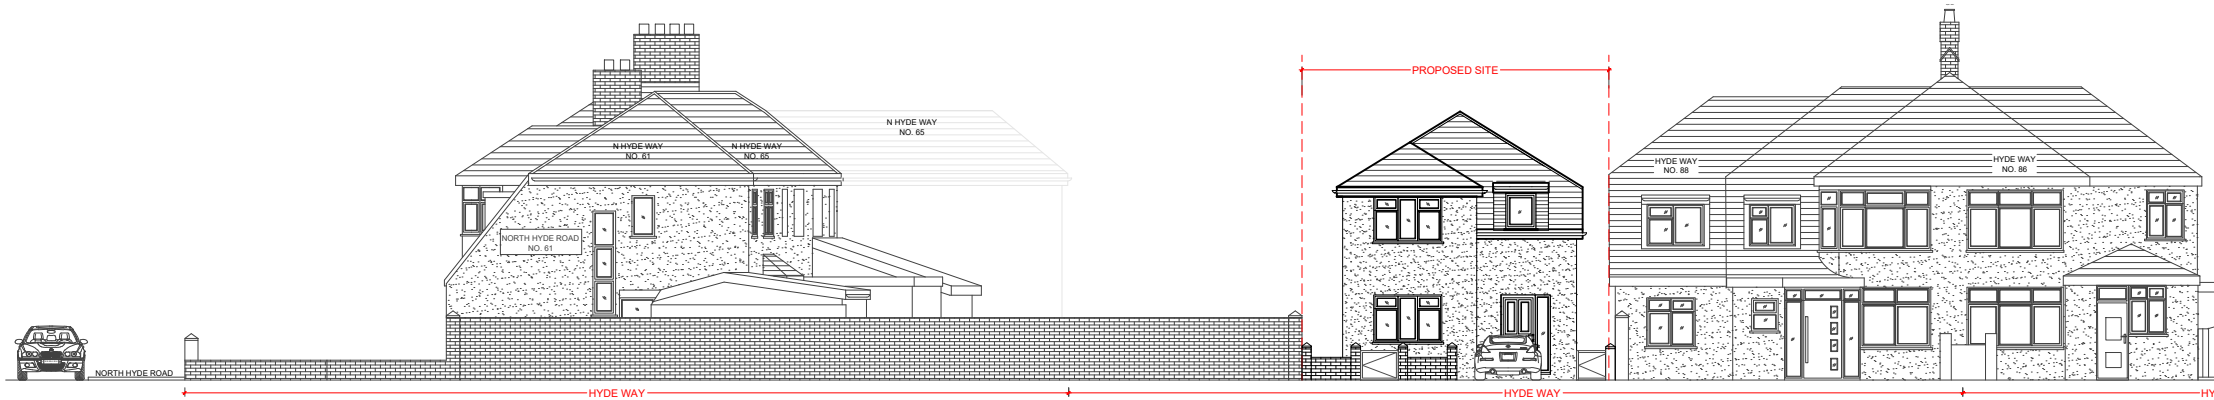

02 - PROPOSED STREET ELEVATION (FROM HYDE WAY)

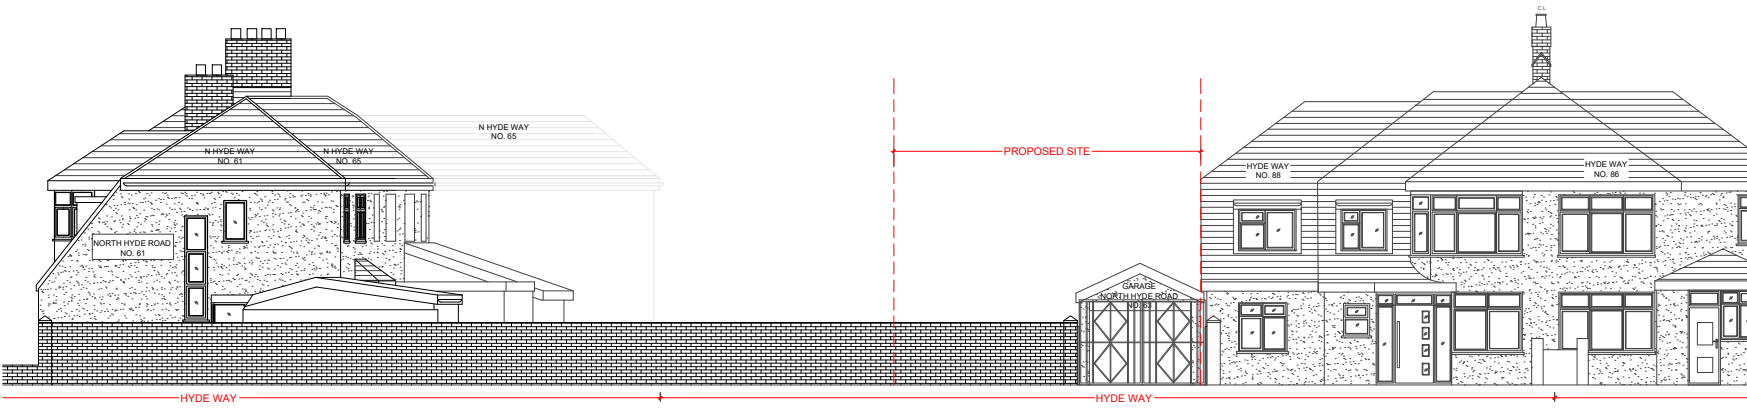

03 - EXISTING STREET ELEVATION (FROM HYDE WAY)

0 1 2m 3 4 5m
Scale

REVISIONS			
NO.	DESCRIPTION	DATE	BY

FULL PLANNING APPLICATION

DE ARCHITECTURAL CONSULT.LTD
M: 07824773079, 07869580774
E: design.endeavour@gmail.com

Project
LAND ADJACENT TO 88 NORTH HYDE ROAD HAYES
LONDON, UB3 4NW

Title
PROPOSED SITE PLAN & STREET ELEVATIONS

Scale 1:200@A3	Drawn TA	Approved	Date AUG-25
Job No. DAC-390/25	Drawing No. PF-88HW-03	Rev.	-