


PROPOSED SECTIONAL ELEVATION A-A
SCALE 1:100

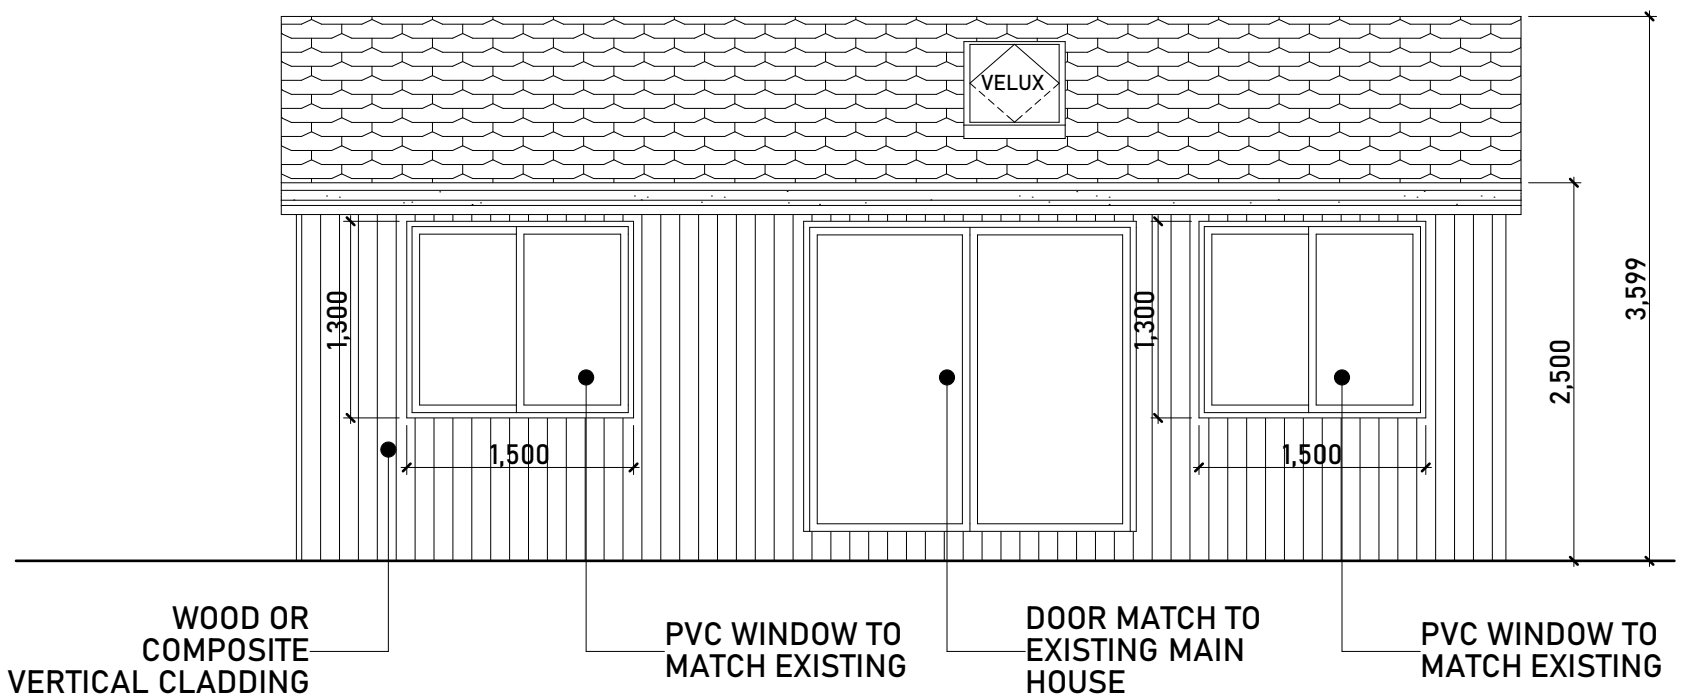

PROPOSED NORTH-EAST ELEVATION
SCALE 1:50

SCALE BAR 1:100

0 2 4(M)

DISCLAIMER:

- Where any drawing is to be read in conjunction with another, including specialist suppliers, the two drawings shall be cross-checked and any discrepancies reported to originator before works commence.
- All dimensions are in millimeters, do not scale.
- All dimensions to be checked on site. Any discrepancies in dimensions, details, or between these drawings/specifications should be reported to originator and or the Structural Engineer in writing for clarification.
- Drawing prepared solely for the use of the Client and is not to be copied, lent or used by any third party.

Project Address:

150 FAIRWAY AVE., WEST
DRAYTON, UB7 YAP



ACE PLAN LTD
Aceplan.co.uk
Email: info@aceplan.co.uk

Scale:

1:100@A3

Drawing Date:

NOVEMBER 2025

PROPOSED SECTION
AND ELEVATION

Drawing No:

PP-03