



existing conservatory &
timber structure to be demolished

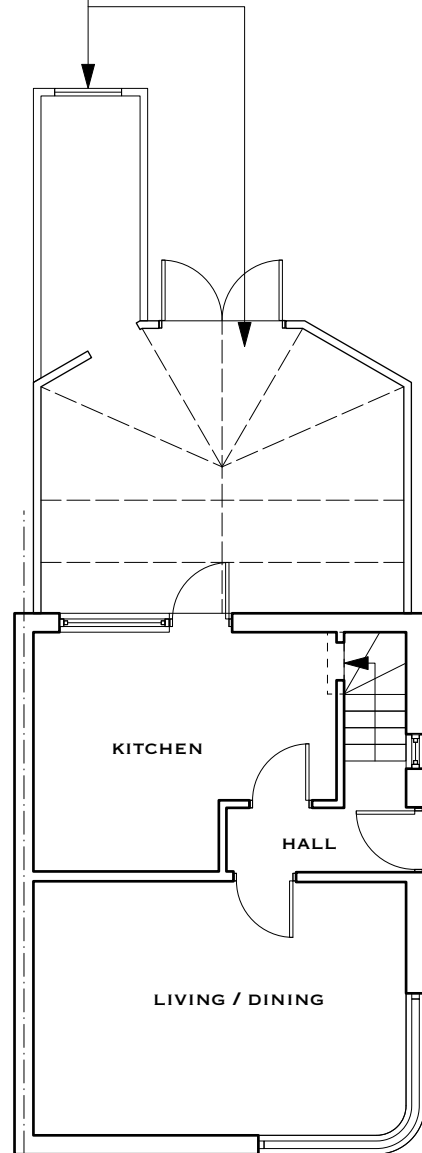


02
A3 **EXISTING GROUND FLOOR**
SCALE: 1:100



02
A3 **EXISTING REAR ELEVATON**
SCALE: 1:100

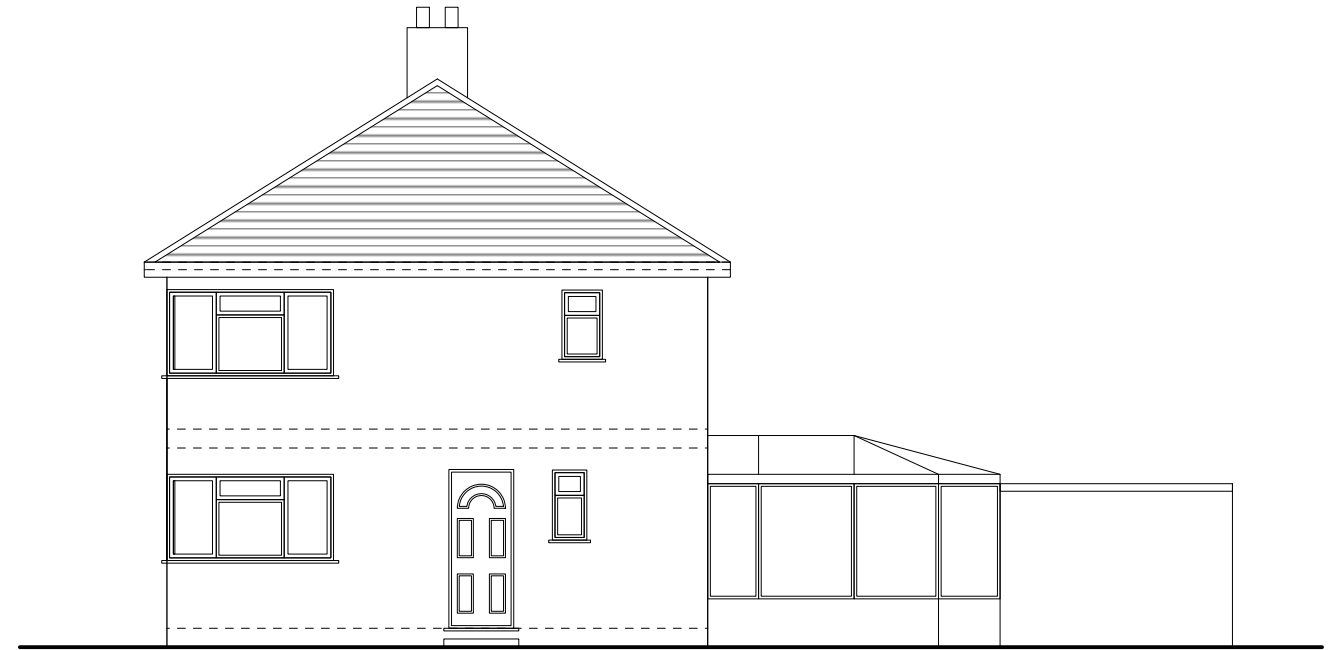


02
A3 **EXISTING RIGHT SIDE ELEVATON**
SCALE: 1:100

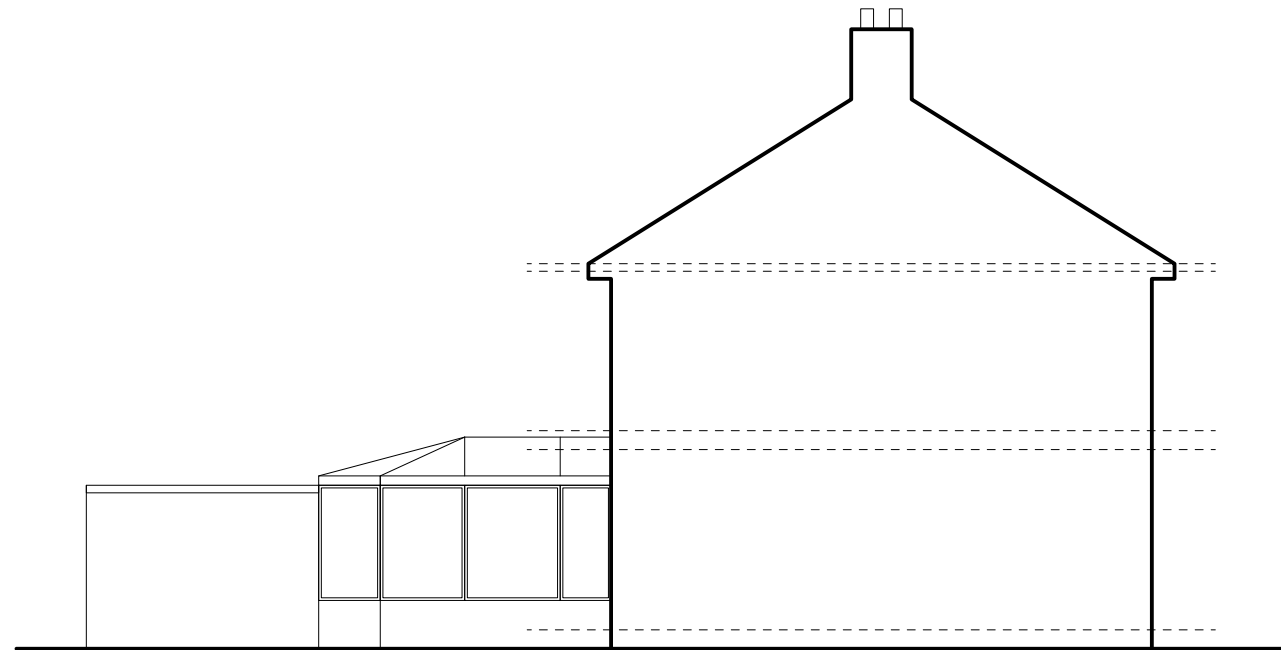

02
A3 **EXISTING LEFT SIDE ELEVATON**
SCALE: 1:100

(NO CHANGES TO FIRST FLOOR OR FRONT ELEVATION)

 

ASEA Ltd

Architectural Services &
Energy Assessment
24 Launceston Road
Perivale
Middlesex. UB6 7EU

t: 0208 723 1384
m: 07712043116
e: ilan@asealtd.com

Location:
95 Raleigh Avenue
Hayes
UB4 0EF

Title: Existing Plan & Elevations

Scale: 1:100 Date: Nov.2025

Drawing No: ASEA/2025/815/PP/02 Rev: