

existing conservatory &
timber structure to be demolished

wall to be rendered and
painted to match existing

3000

PROPOSED REAR ELEVATION

SCALE: 1:100


wall to be rendered and
painted to match existing

3100

3000

PROPOSED RIGHT SIDE ELEVATION


SCALE: 1:100

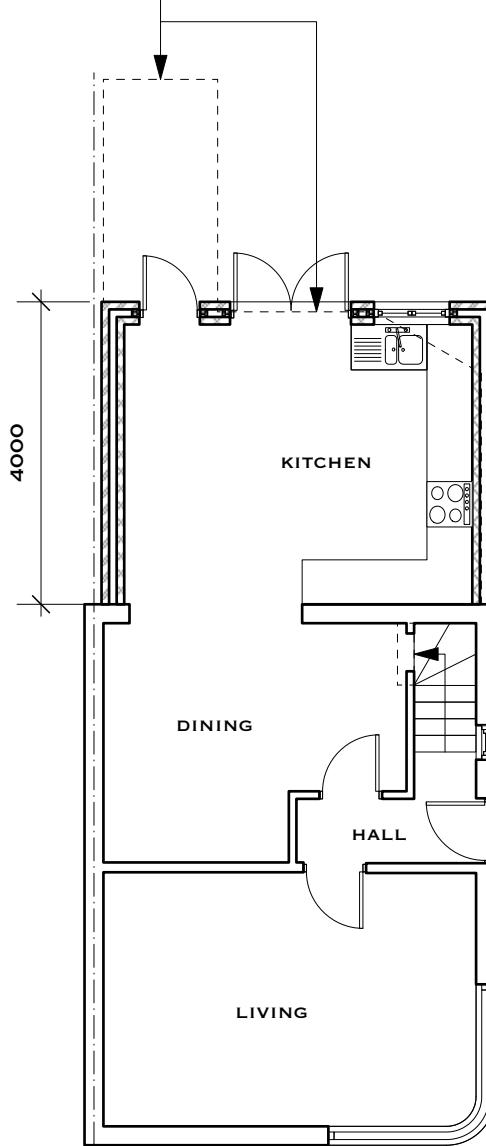

PROPOSED GROUND FLOOR

SCALE: 1:100

(NO CHANGES TO FIRST FLOOR OR FRONT ELEVATION)

 

wall to be rendered and
painted to match existing

3000

3100

4000

4000

PROPOSED LEFT SIDE ELEVATION

SCALE: 1:100

ASEA Ltd

Architectural Services &
Energy Assessment
24 Launceston Road
Perivale
Middlesex. UB6 7EU

Location:
95 Raleigh Avenue
Hayes
UB4 0EF

t: 0208 723 1384
m: 07712043116
e: ilan@asealtd.com

Title: Proposed Plan & Elevations

Scale: 1:100 Date: Nov.2025

Drawing No: ASE/2025/815/PP/03 Rev: