



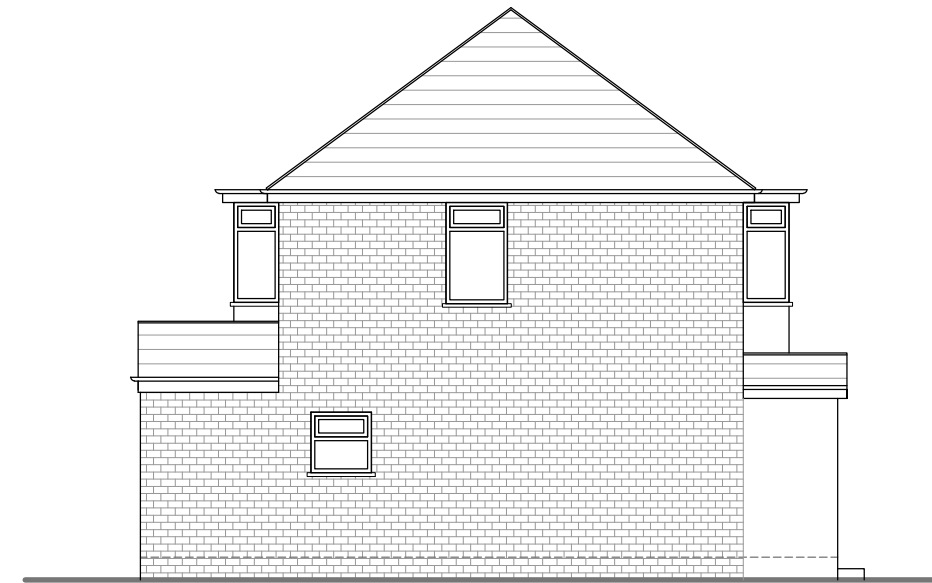

EXISTING REAR ELEVATION

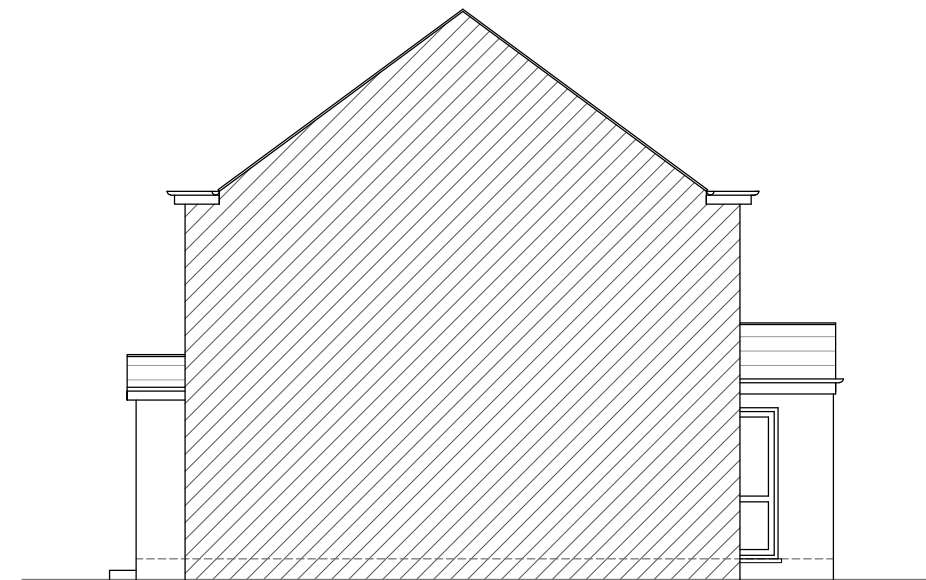


EXISTING SIDE ELEVATION



NO.246

EXISTING SIDE ELEVATION

 

NOTES :

[illegible]

SJR DESIGN LTD.
(ARCHITECTURAL DESIGN & CONSULTANT)

Client: HSA PROPERTY LTD.

Job Title

146 BALMORAL DRIVE
HAYES
UB4 0AA

Drawing Title EXISTING ELEVATIONS

Scale: 1 : 100 (A3)

Date: NOVEMBER 2025

Date: NOVEMBER 2020	
Checked by:	Drawn by: RS H

Drg No.
TP/730/03

Rev.