


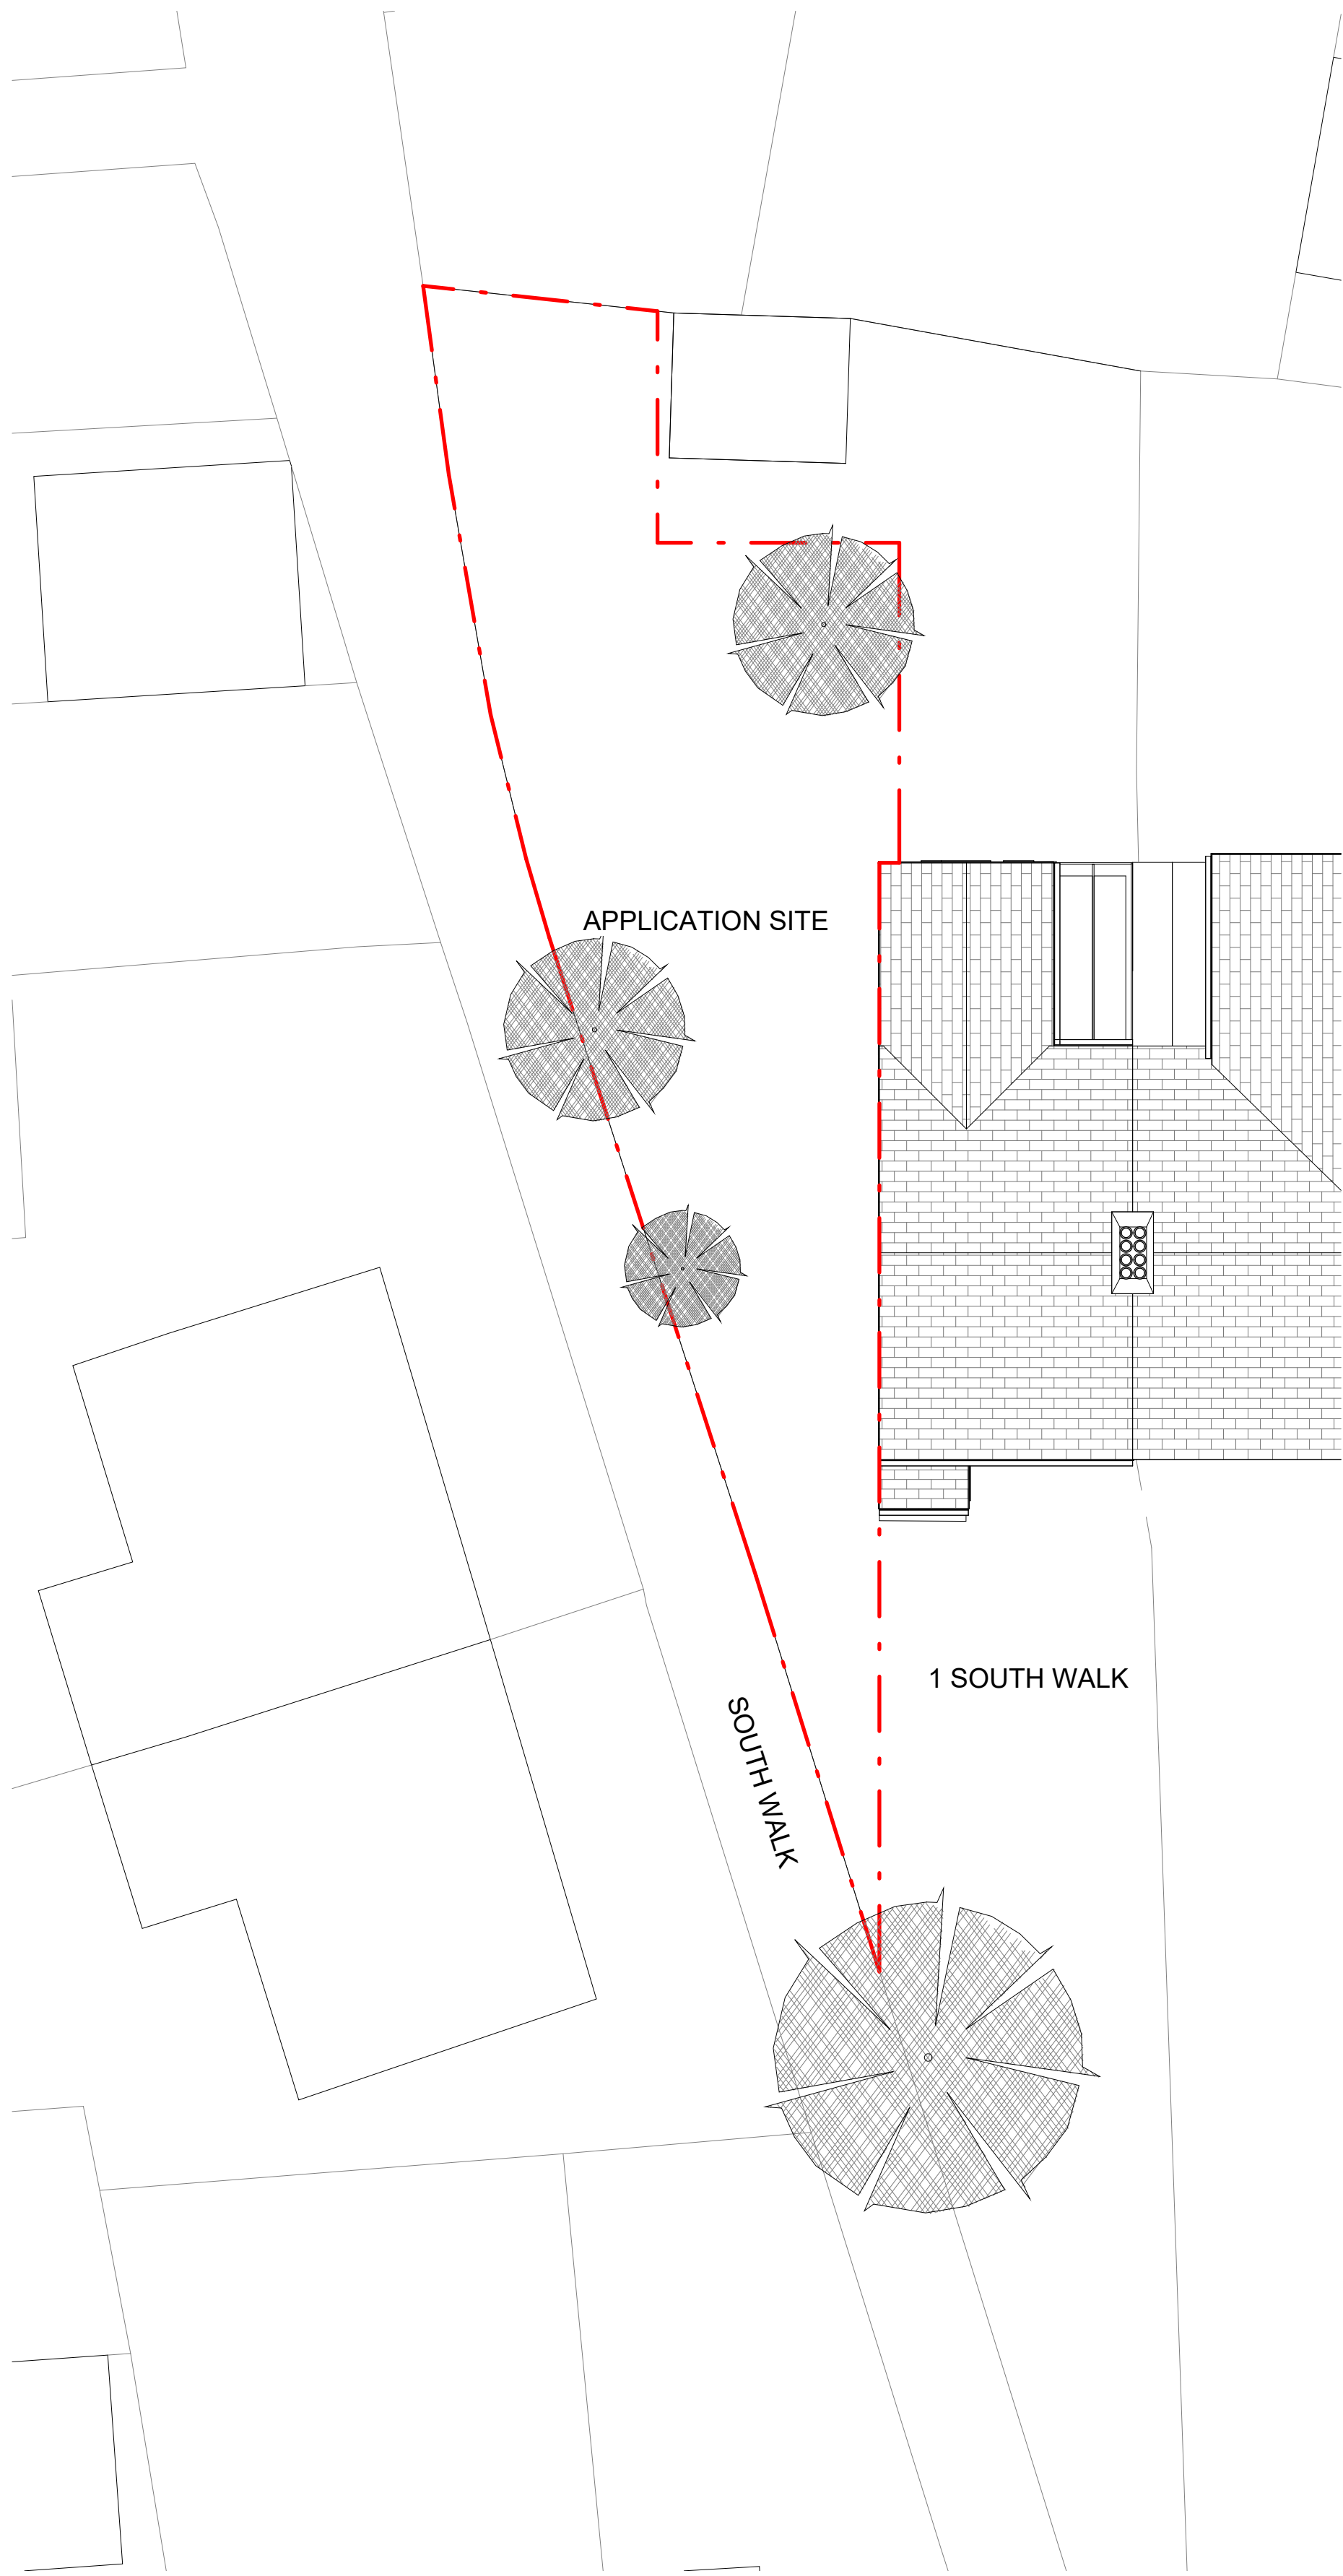


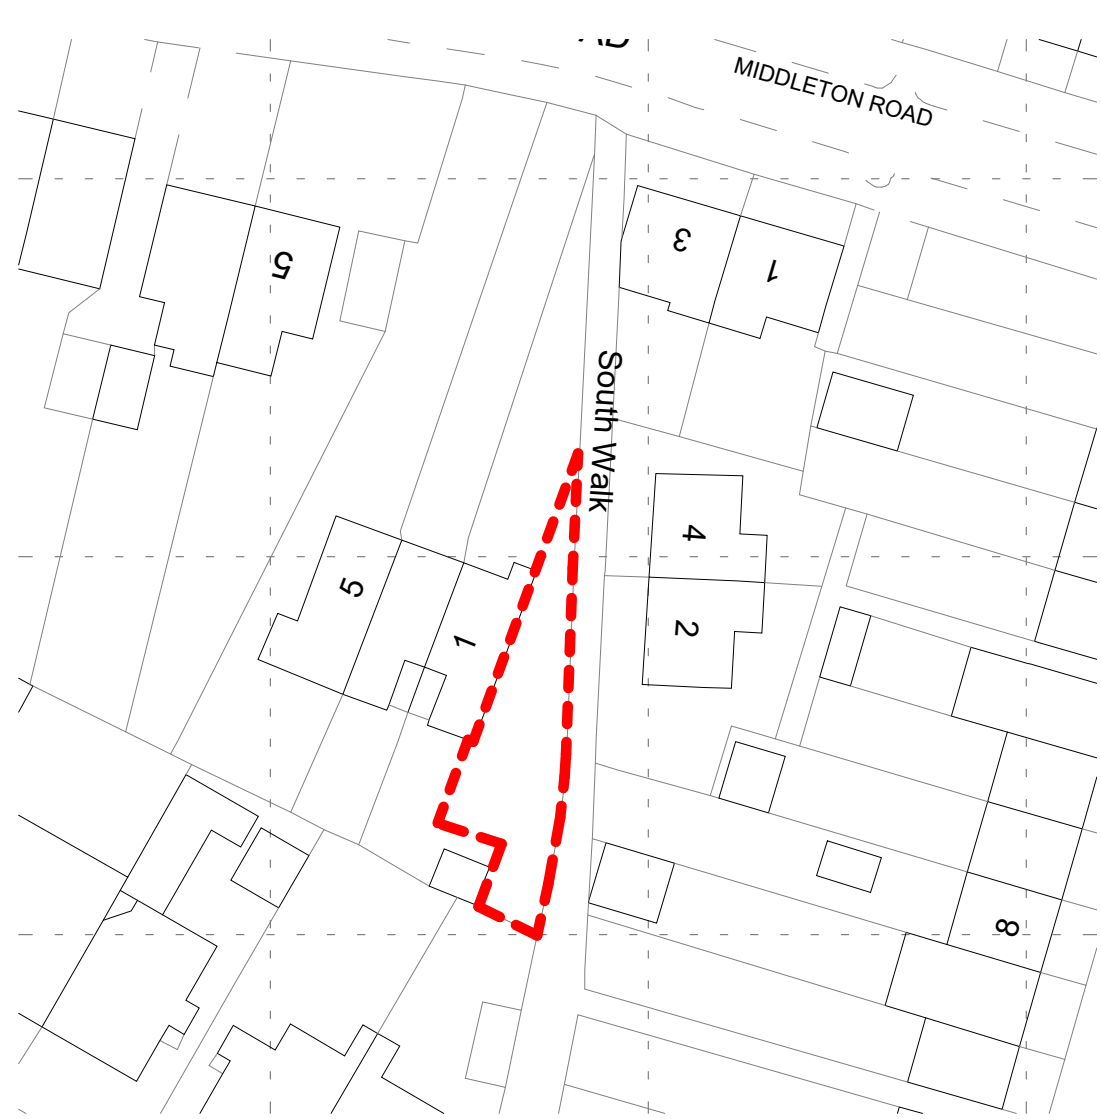


EXISTING SITE PLAN  
1 : 100

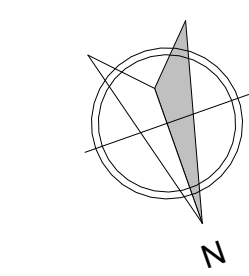



EXISTING BLOCK PLAN  
1 : 500

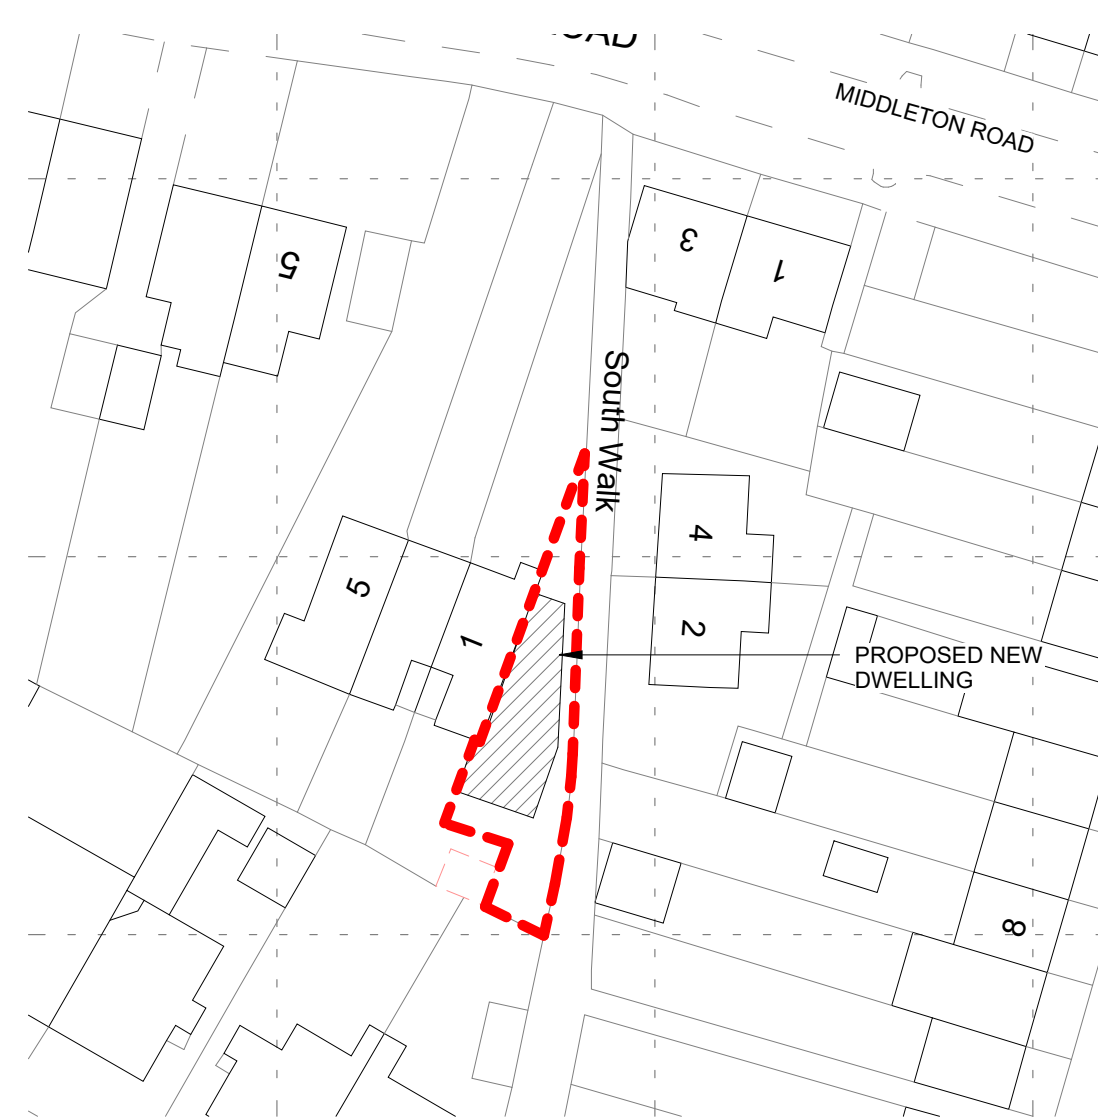


PROPOSED BLOCK PLAN  
1 : 500

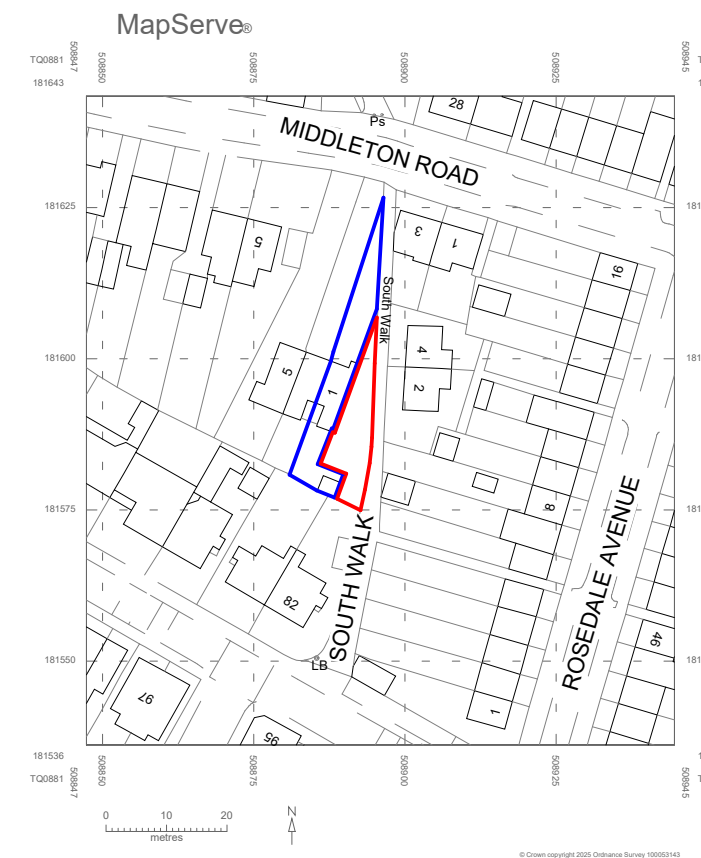

LOCATION PLAN  
1 : 1250

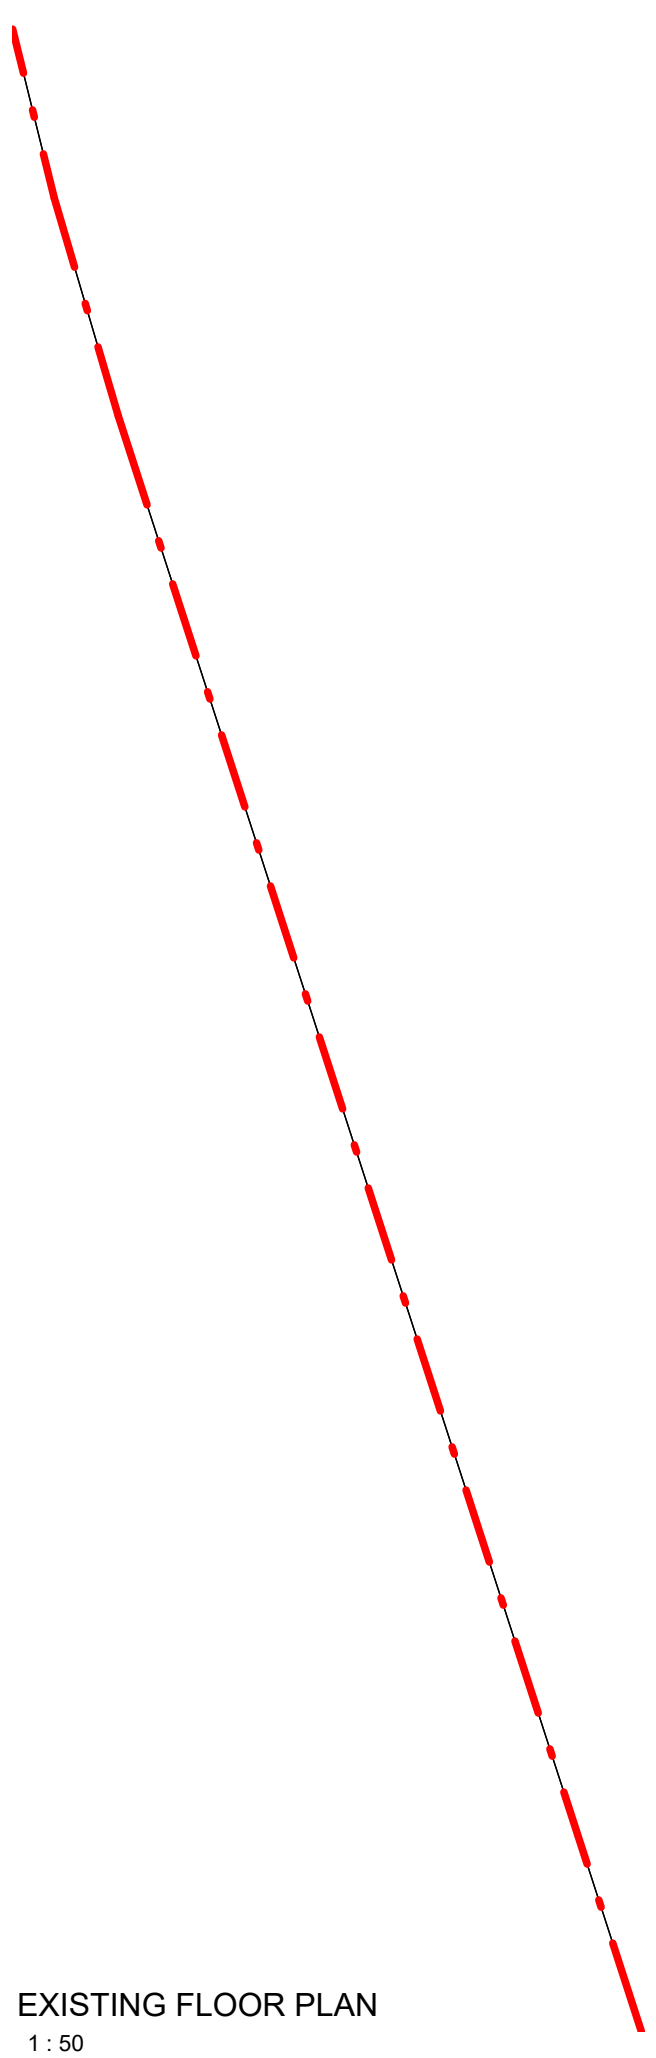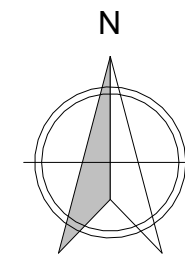

EXISTING FLOOR PLAN  
1 : 50

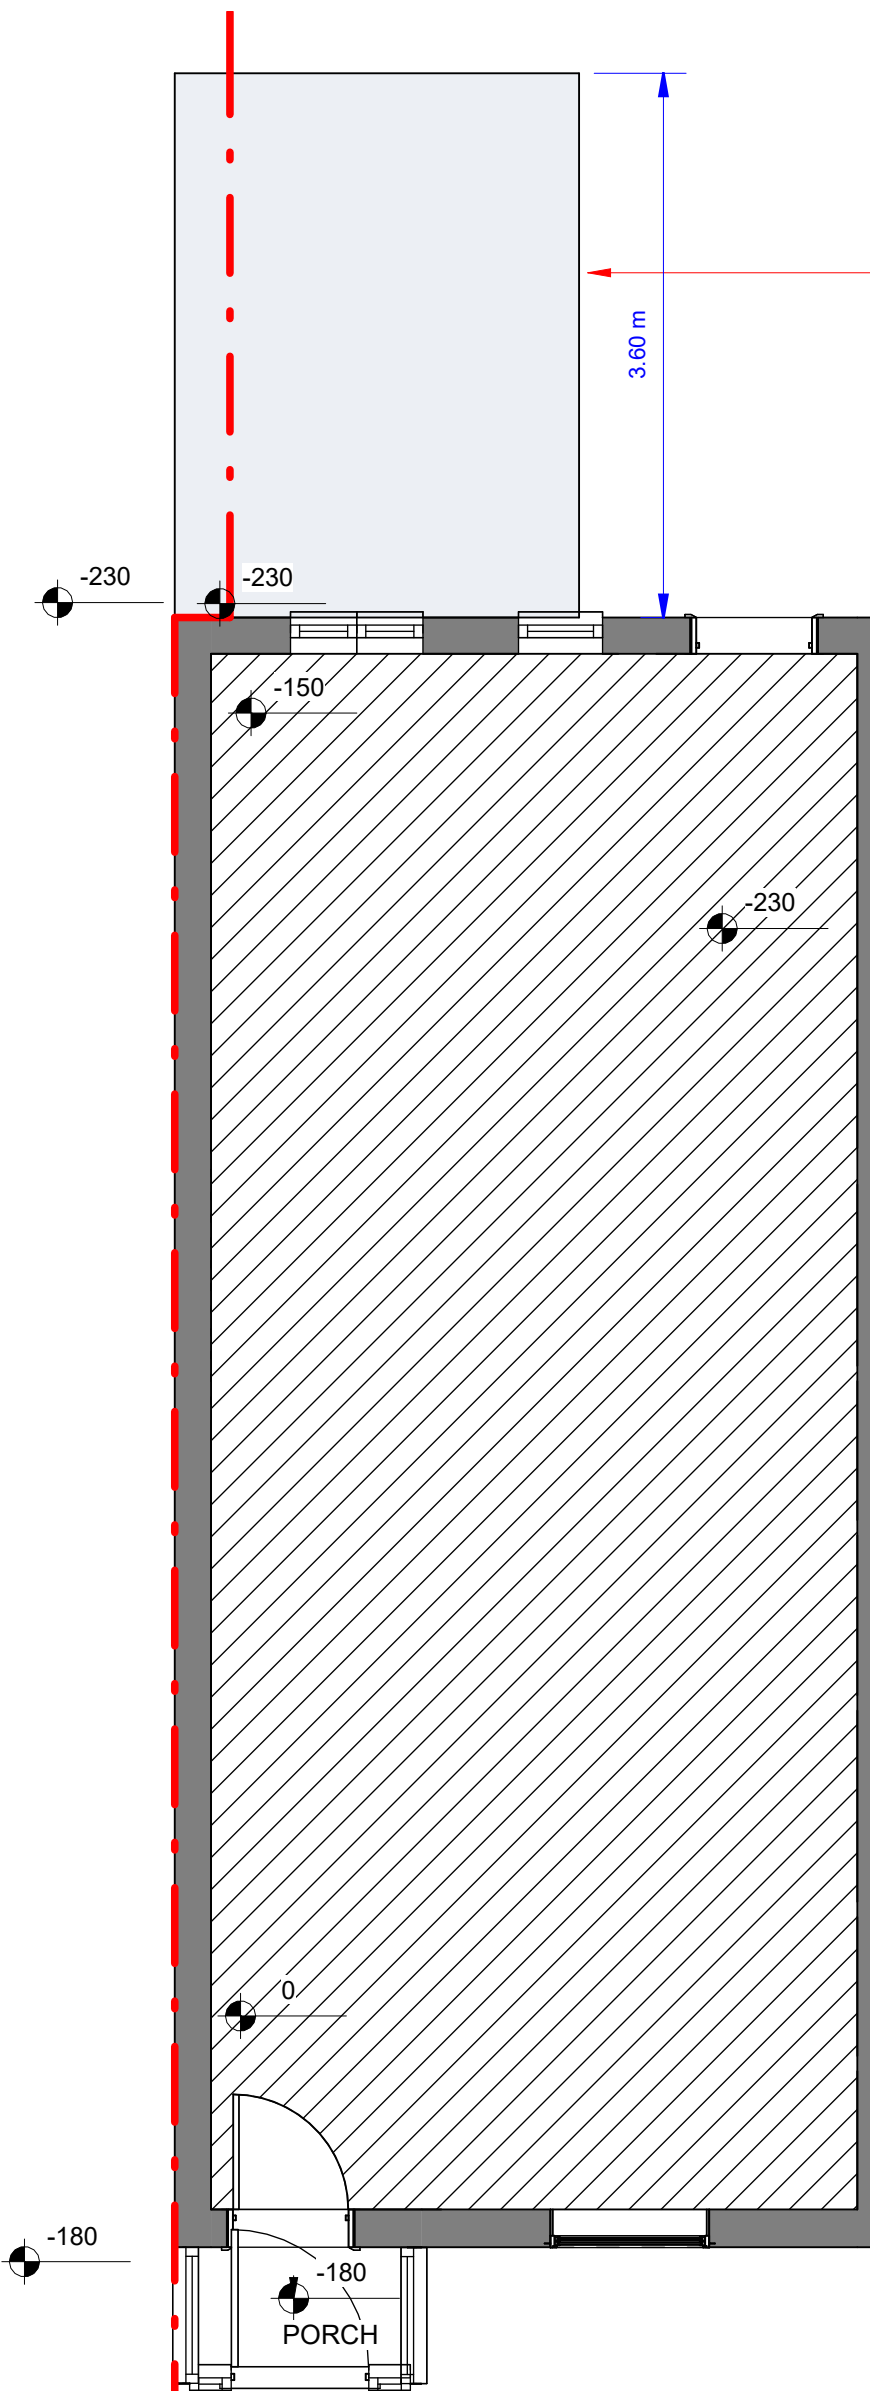


EXISTING FRONT ELEVATION  
1 : 50



EXISTING REAR ELEVATION  
1 : 50

BLUE SHADED AREA INDICATES  
APPROVED EXTENSION FOR 1 SOUTH  
WALK UNDER PLANNING  
APPLICATION REF: 14892/APP/2026/675

Dimensions must not be scaled  
(except for planning purposes)  
and must be checked prior to  
construction and manufacture.

 

scale: 1:50@A1 1:100@A3

rev details

- A drawings revised following pre planning application
- B drawings revised

date

10/07/26  
04/09/26

Drawing:

EXISTING DRAWINGS

Address:

LAND TO THE SIDE OF  
1 SOUTH WALK  
HAYES  
UB3 2RE

Project:

date:

NOVEMBER 2025

project no:

25103

www.circle-z.co.uk

drawn by

Author

drawing no:

01

checked by


SZ

rev:

B



CIRCLE - Z  
Architectural and Planning Consultants  
Telephone: 07453293738 Email: info@circle-z.co.uk

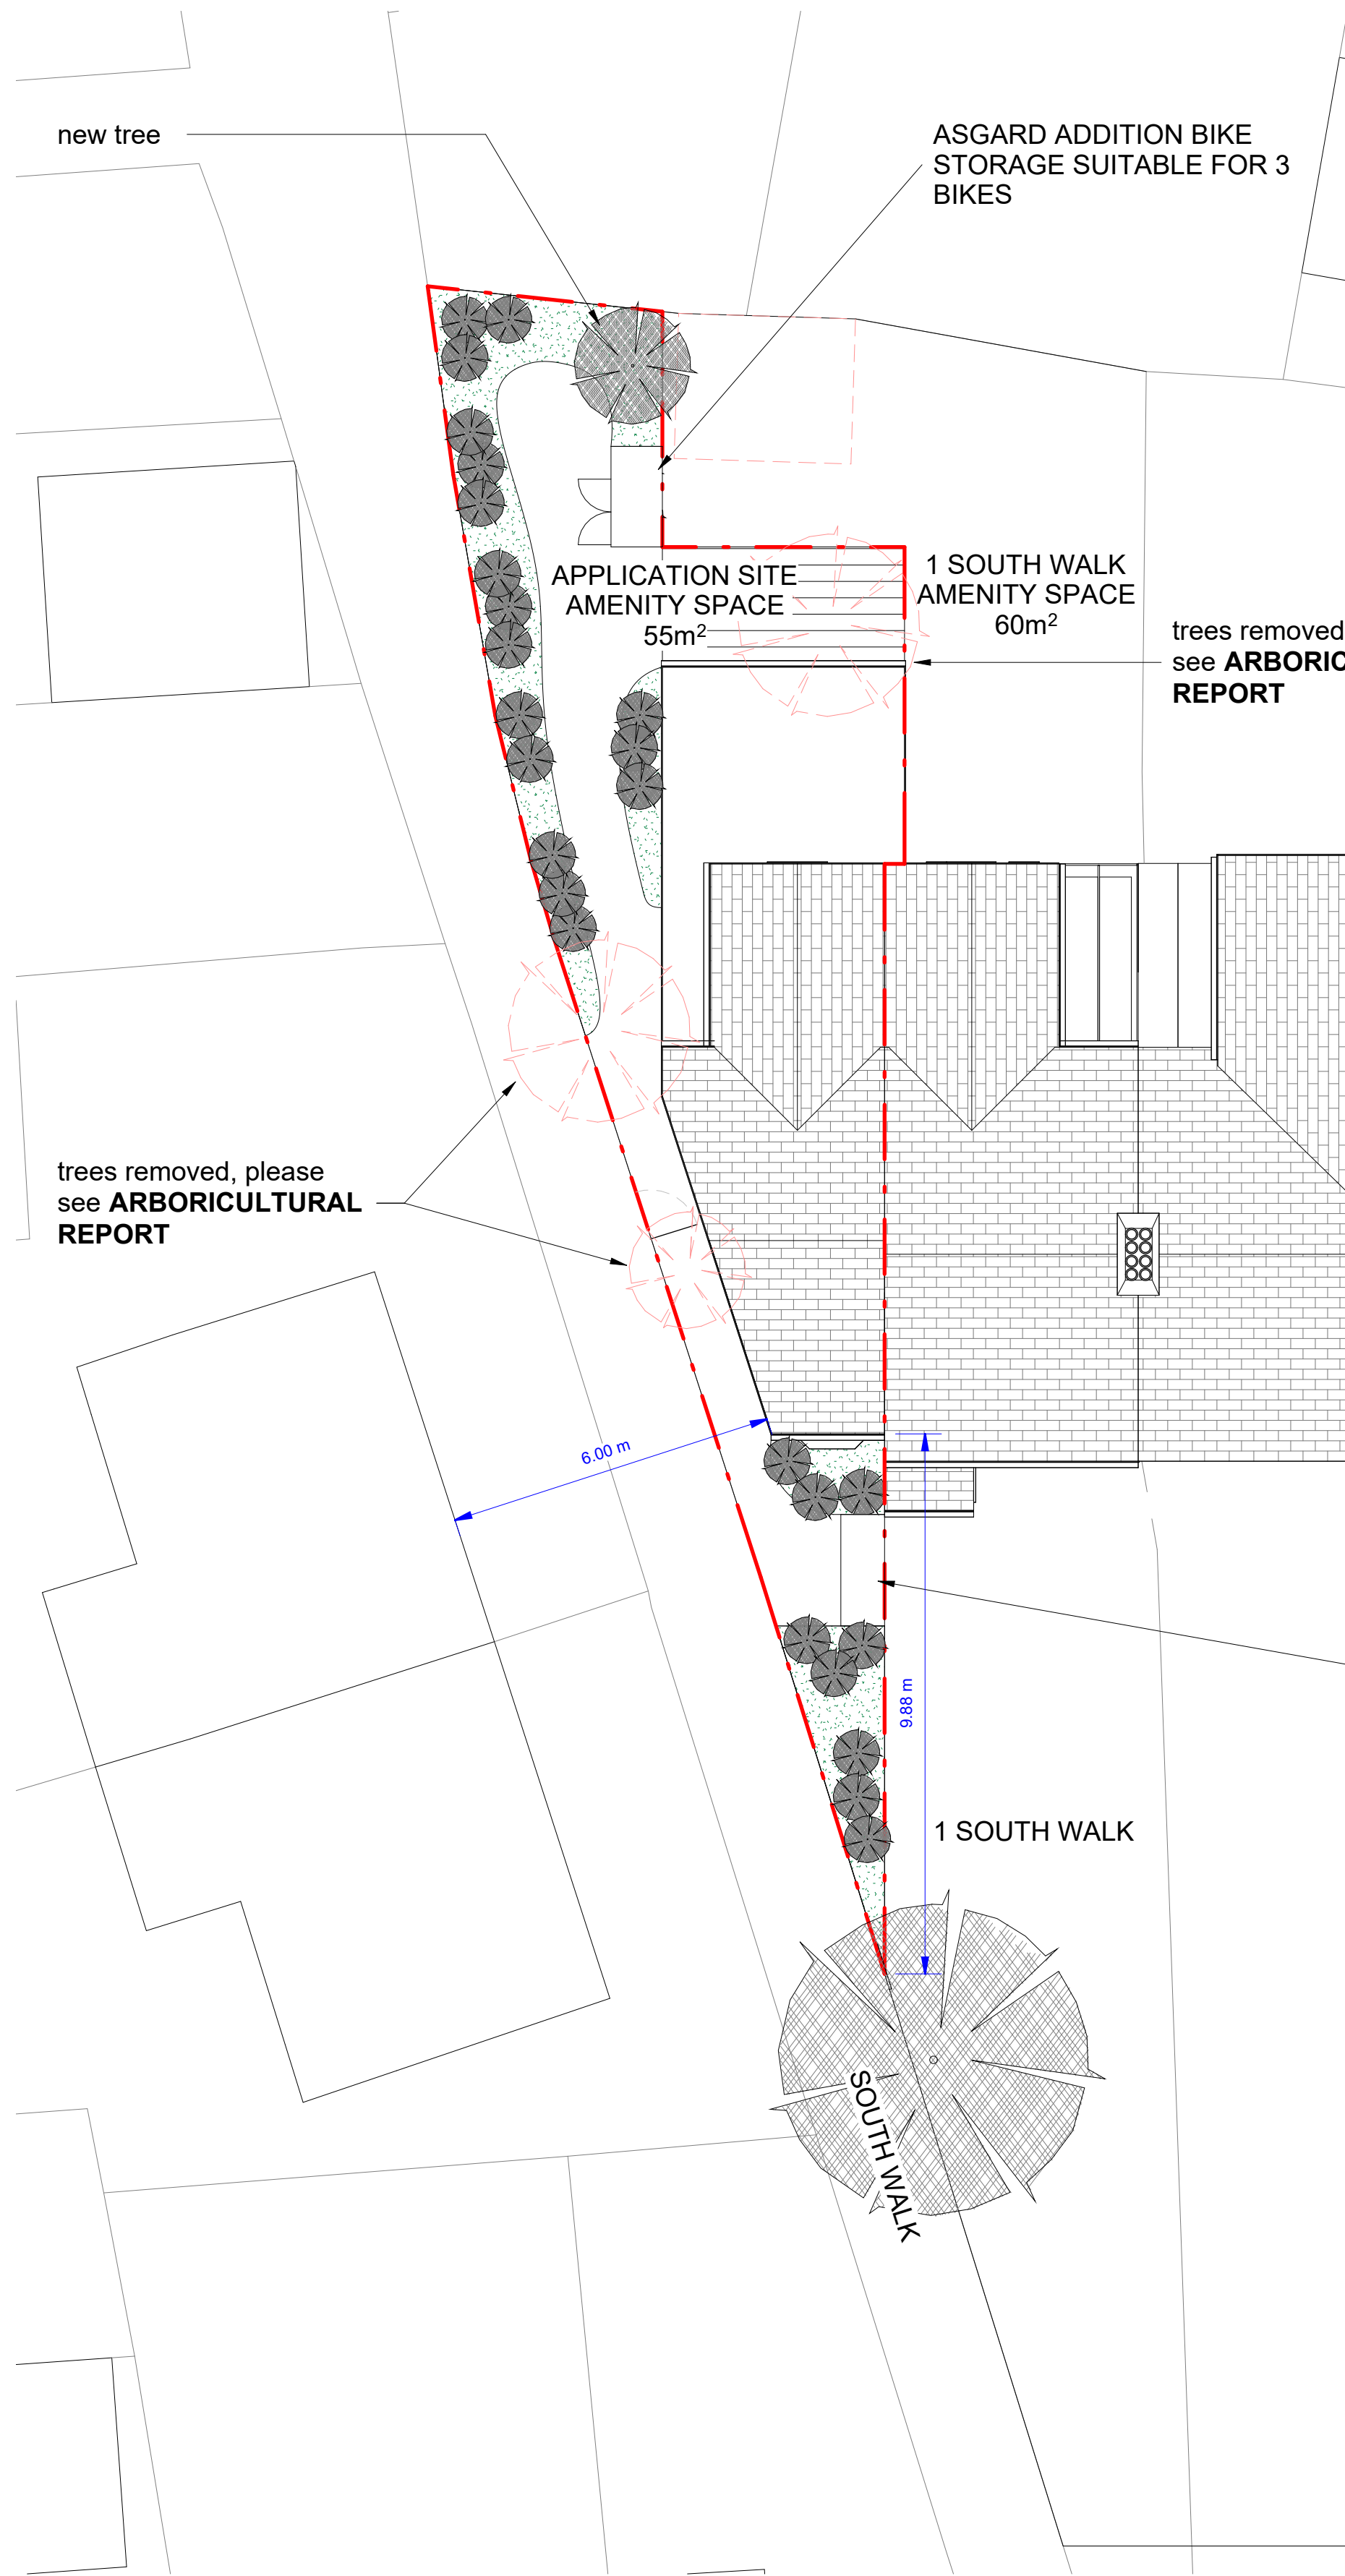

PROPOSED SITE PLAN  
1 : 100

## addition.

The Addition bike store is a heavy-duty, all-metal bike shed providing secure outdoor storage of up to 3\* adult cycles and all of your cycling equipment. Built from tough galvanneal steel, this storage unit offers excellent bike security and is an ideal secure store for all of your high value mountain bikes and road bikes. To keep your bikes safe and dry, the Addition bike store features a


pick-and-drill resistant, 3-point locking system, an integral full metal floor and a vented roof. Packed with innovative features the Addition bike store has an integral rain guard to keep the strongest wind and rain out, along with large double door access for easy loading and unloading of your valuable bikes.



road.cc  
bikeradar  
MOUNTAIN BIKE CYCLING

"Superb item, structurally sound and secure, really functional and looks great - is a pleasure to use. Top tip: get the full length shelf, its brilliant."

- Mr YT

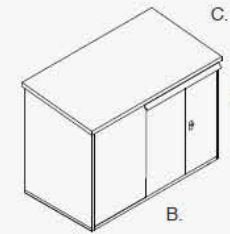

### key features

**ADDITION SECURITY**

- 3-point locking system with pick-and-drill resistant lock
- Integral full metal base with fixings for securing the unit to the ground

**ADDITION DESIGN**

- Wide double door access
- Door handling can be changed by the user
- Integral weather guard and shed ventilation keeps equipment dry
- Green, grey or ivory finish

**ASGARD FEATURES**

- Weatherproof construction made from strong, thick, galvanneal steel
- Supplied with a 10 year warranty as standard
- Maintenance free with no repainting or rotting
- Internal fixings with no externally exposed features, safe and secure
- Easy self assembly with instructions provided
- Installation service available
- Accessory packs available


### dimensions

**UNIT DIMENSIONS**

A. Height: 1444mm (4ft 7")  
B. Width: 1632mm (5ft 4")  
C. Depth: 924mm (3ft)  
Weight: 103Kg (16.2 stone)

**BASE DIMENSIONS**

1890mm x 1100mm  
**DOOR APERTURE**  
1180mm x 1140mm  
**DOOR CLEARANCE** 650mm

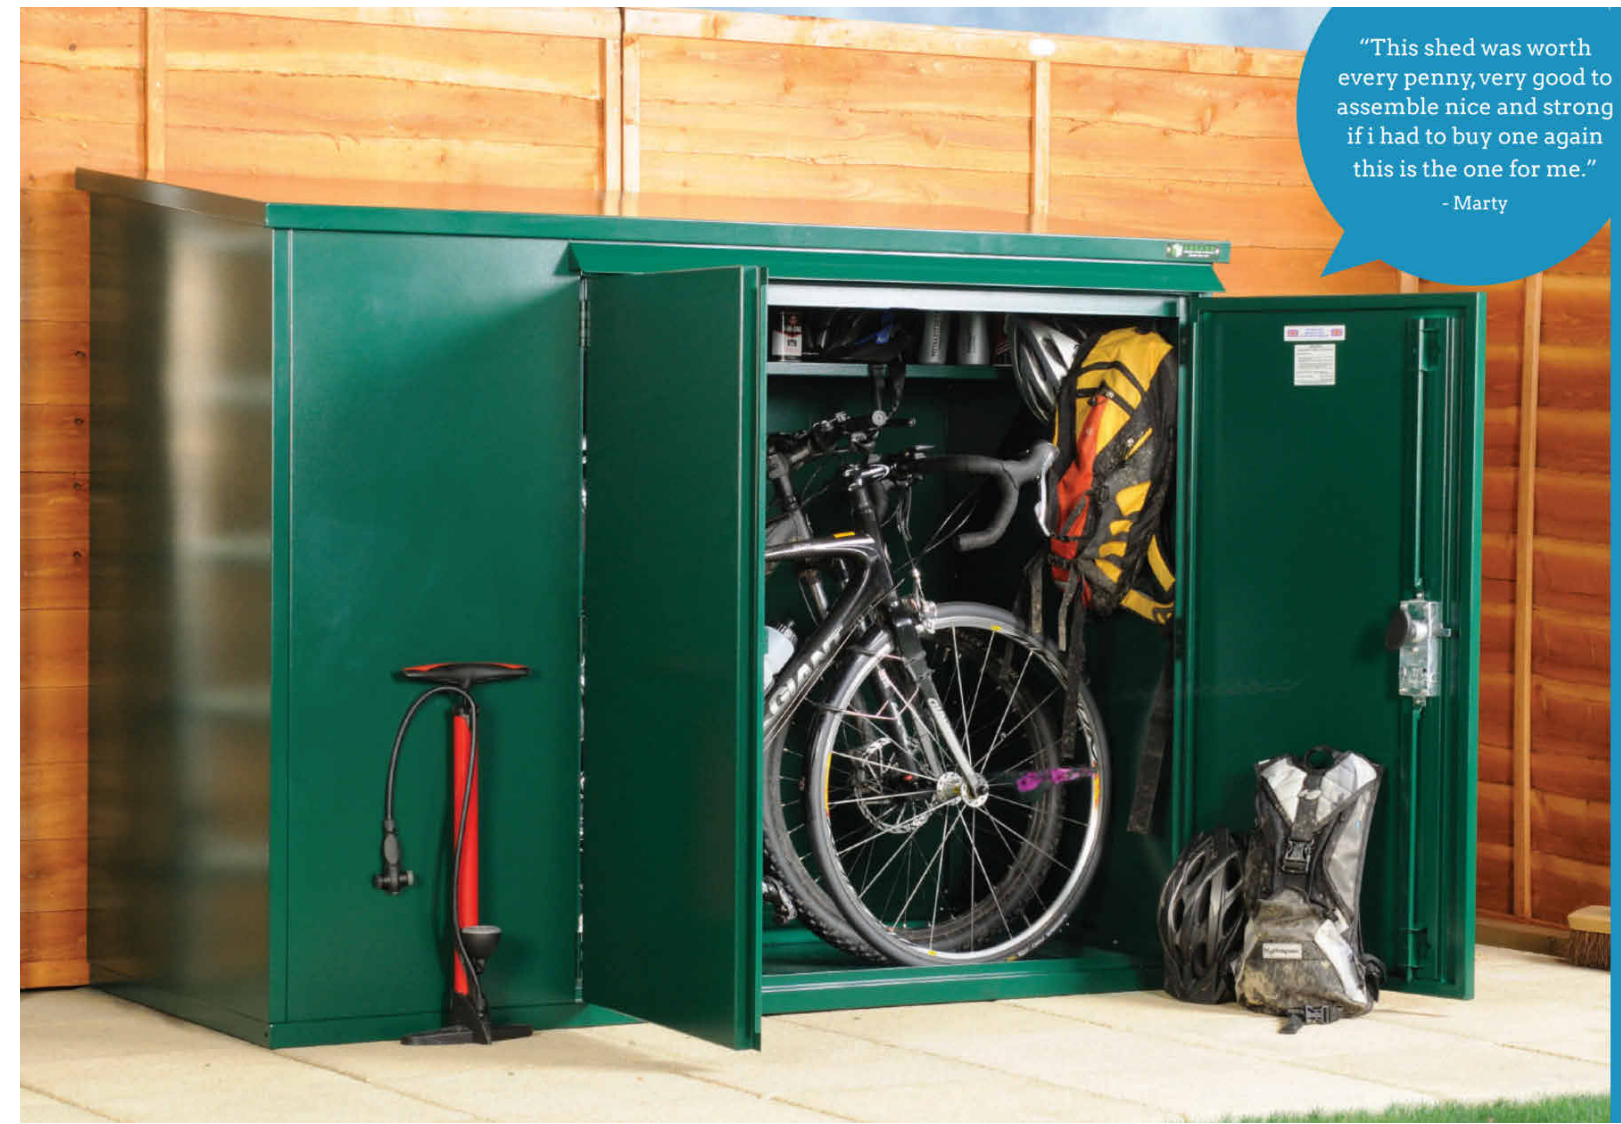


"This shed was worth every penny, very good to assemble nice and strong if i had to buy one again this is the one for me."


- Marty

BELLUS DOUBLE WHEELIE BIN & 2 RECYCLING BOX STORAGE UNIT

Bellus Double Wheelie Bin and 2 Recycling Box Storage Unit

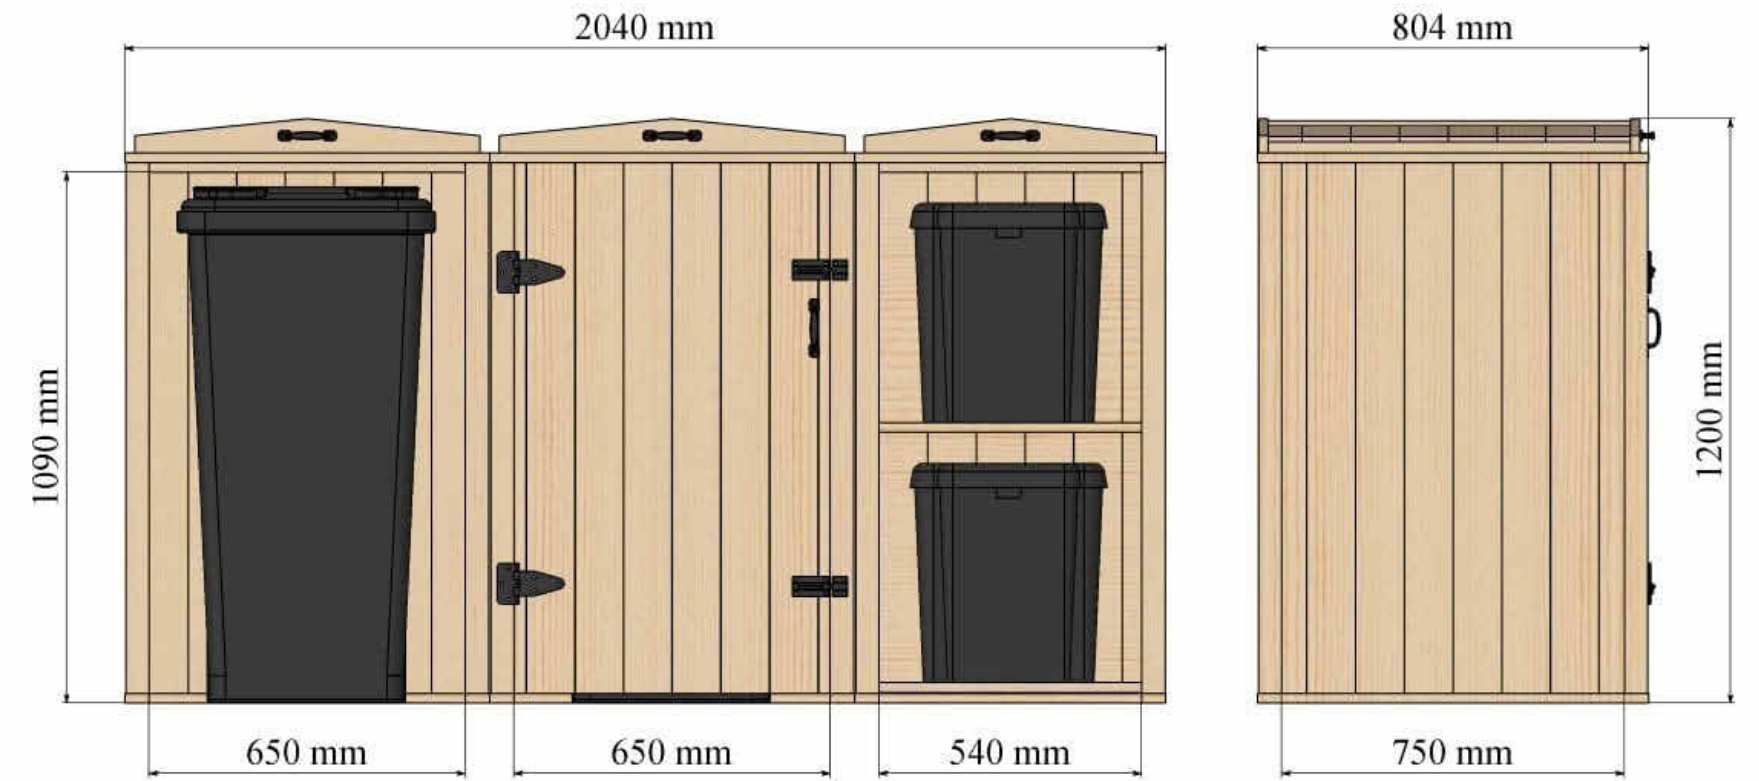

Dimensions must not be scaled (except for planning purposes) and must be checked prior to construction and manufacture.

 

scale: 1:50@A1 1:100@A3

### rev details

A drawings revised following pre planning application  
B drawings revised

### date

10/07/26  
04/09/26

### Drawing:

PROPOSED SITE PLAN

### Address:

LAND TO THE SIDE OF  
1 SOUTH WALK  
HAYES  
UB3 2RE

### Project:

25103  
drawing no: 02  
rev: B  
www.circle-z.co.uk  
date: NOVEMBER 2025  
drawn by Author  
checked by Checker

### project no:

25103

### drawing no:


02

### rev:

B




CIRCLE-Z  
Architectural and Planning Consultants  
Telephone: 07453293738 Email: info@circle-z.co.uk

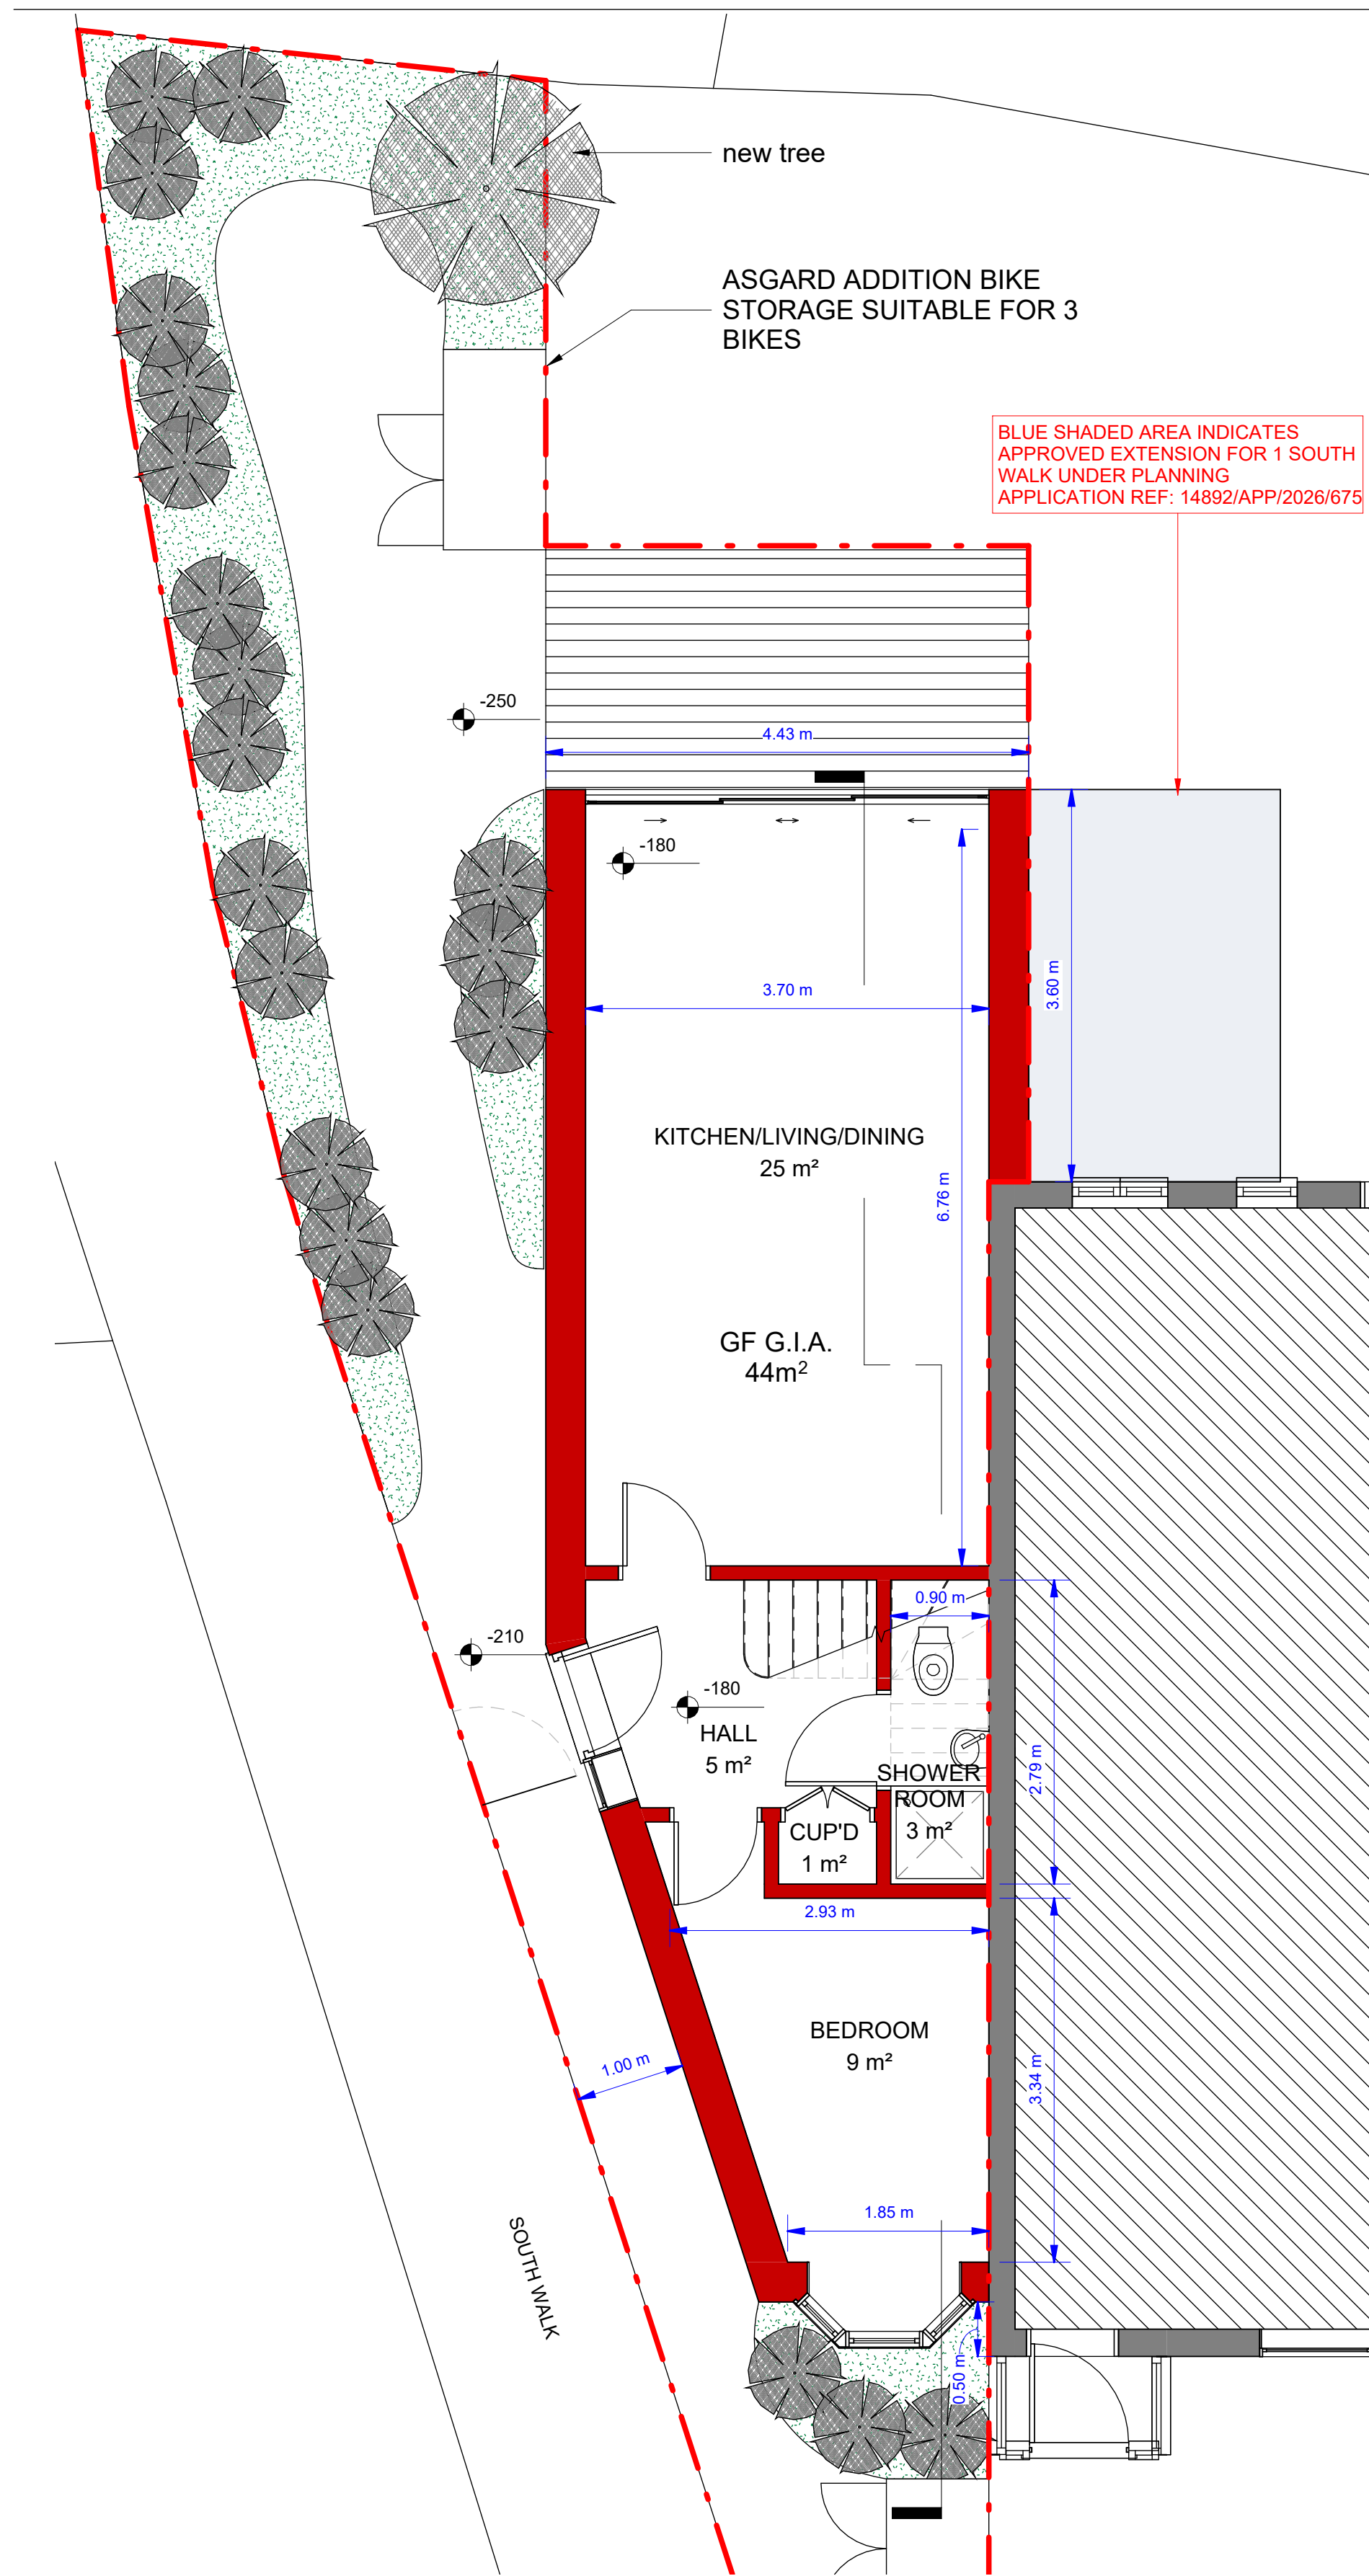


PROPOSED GROUND FLOOR PLAN  
1:50

G.I.A.: 44 (GF) + 27 (FF) = 71m²

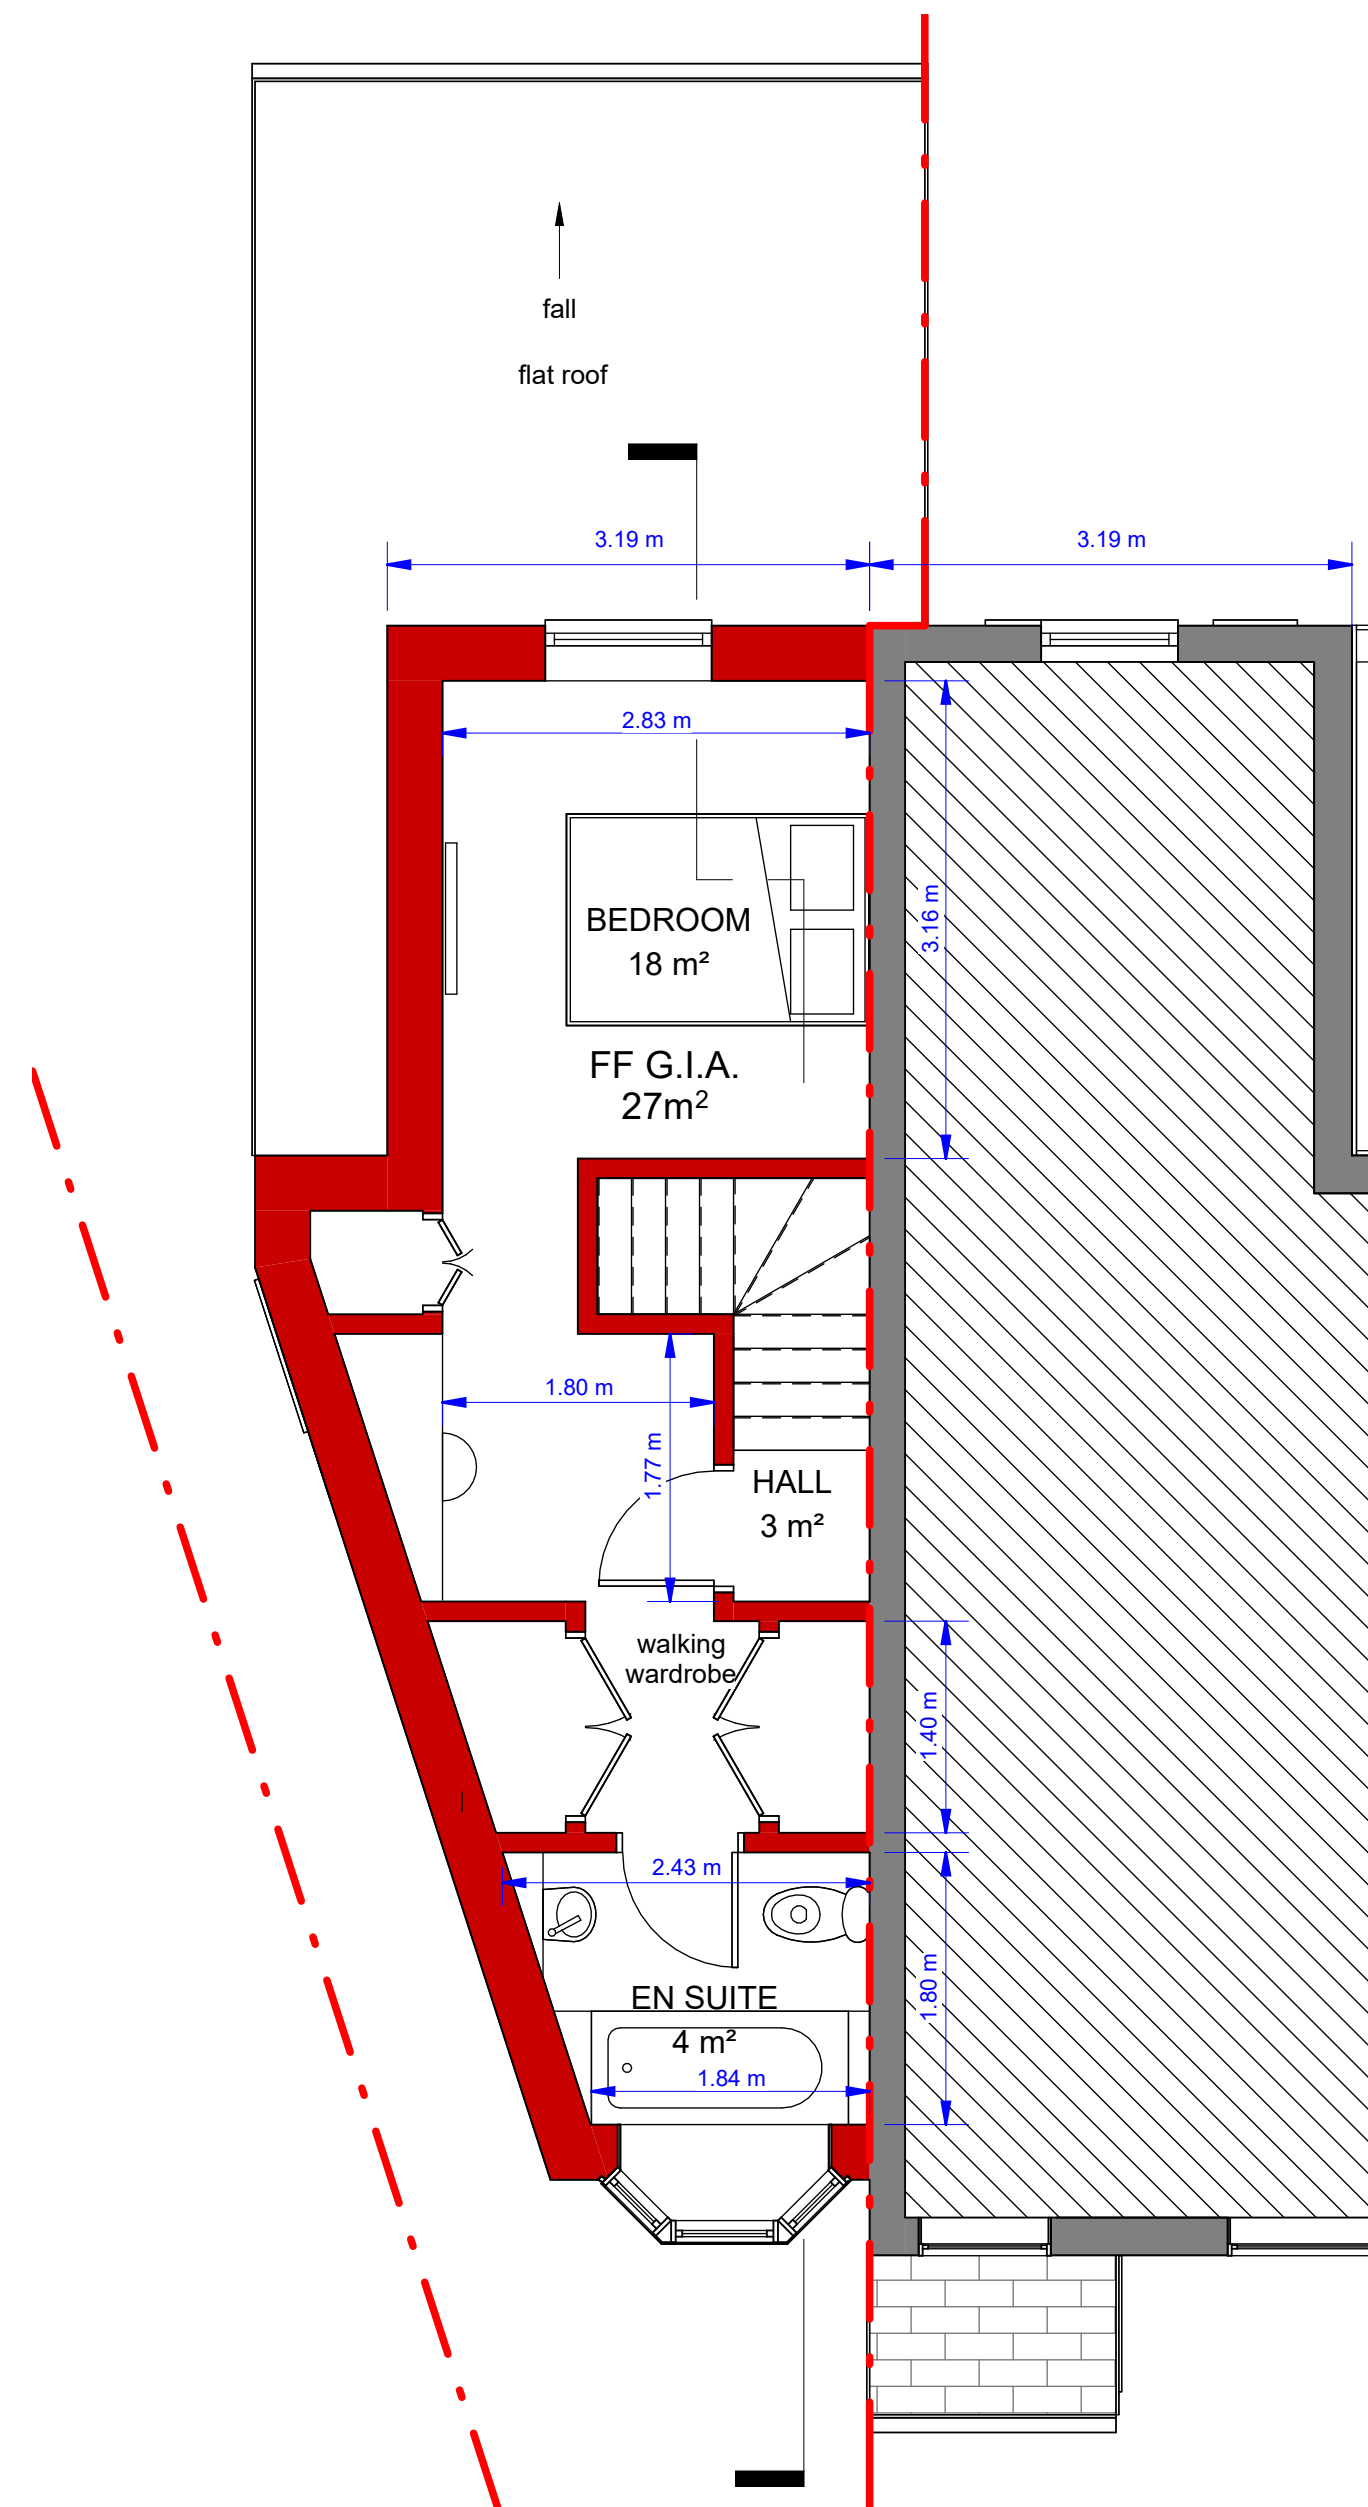


PROPOSED FIRST FLOOR PLAN  
1:50

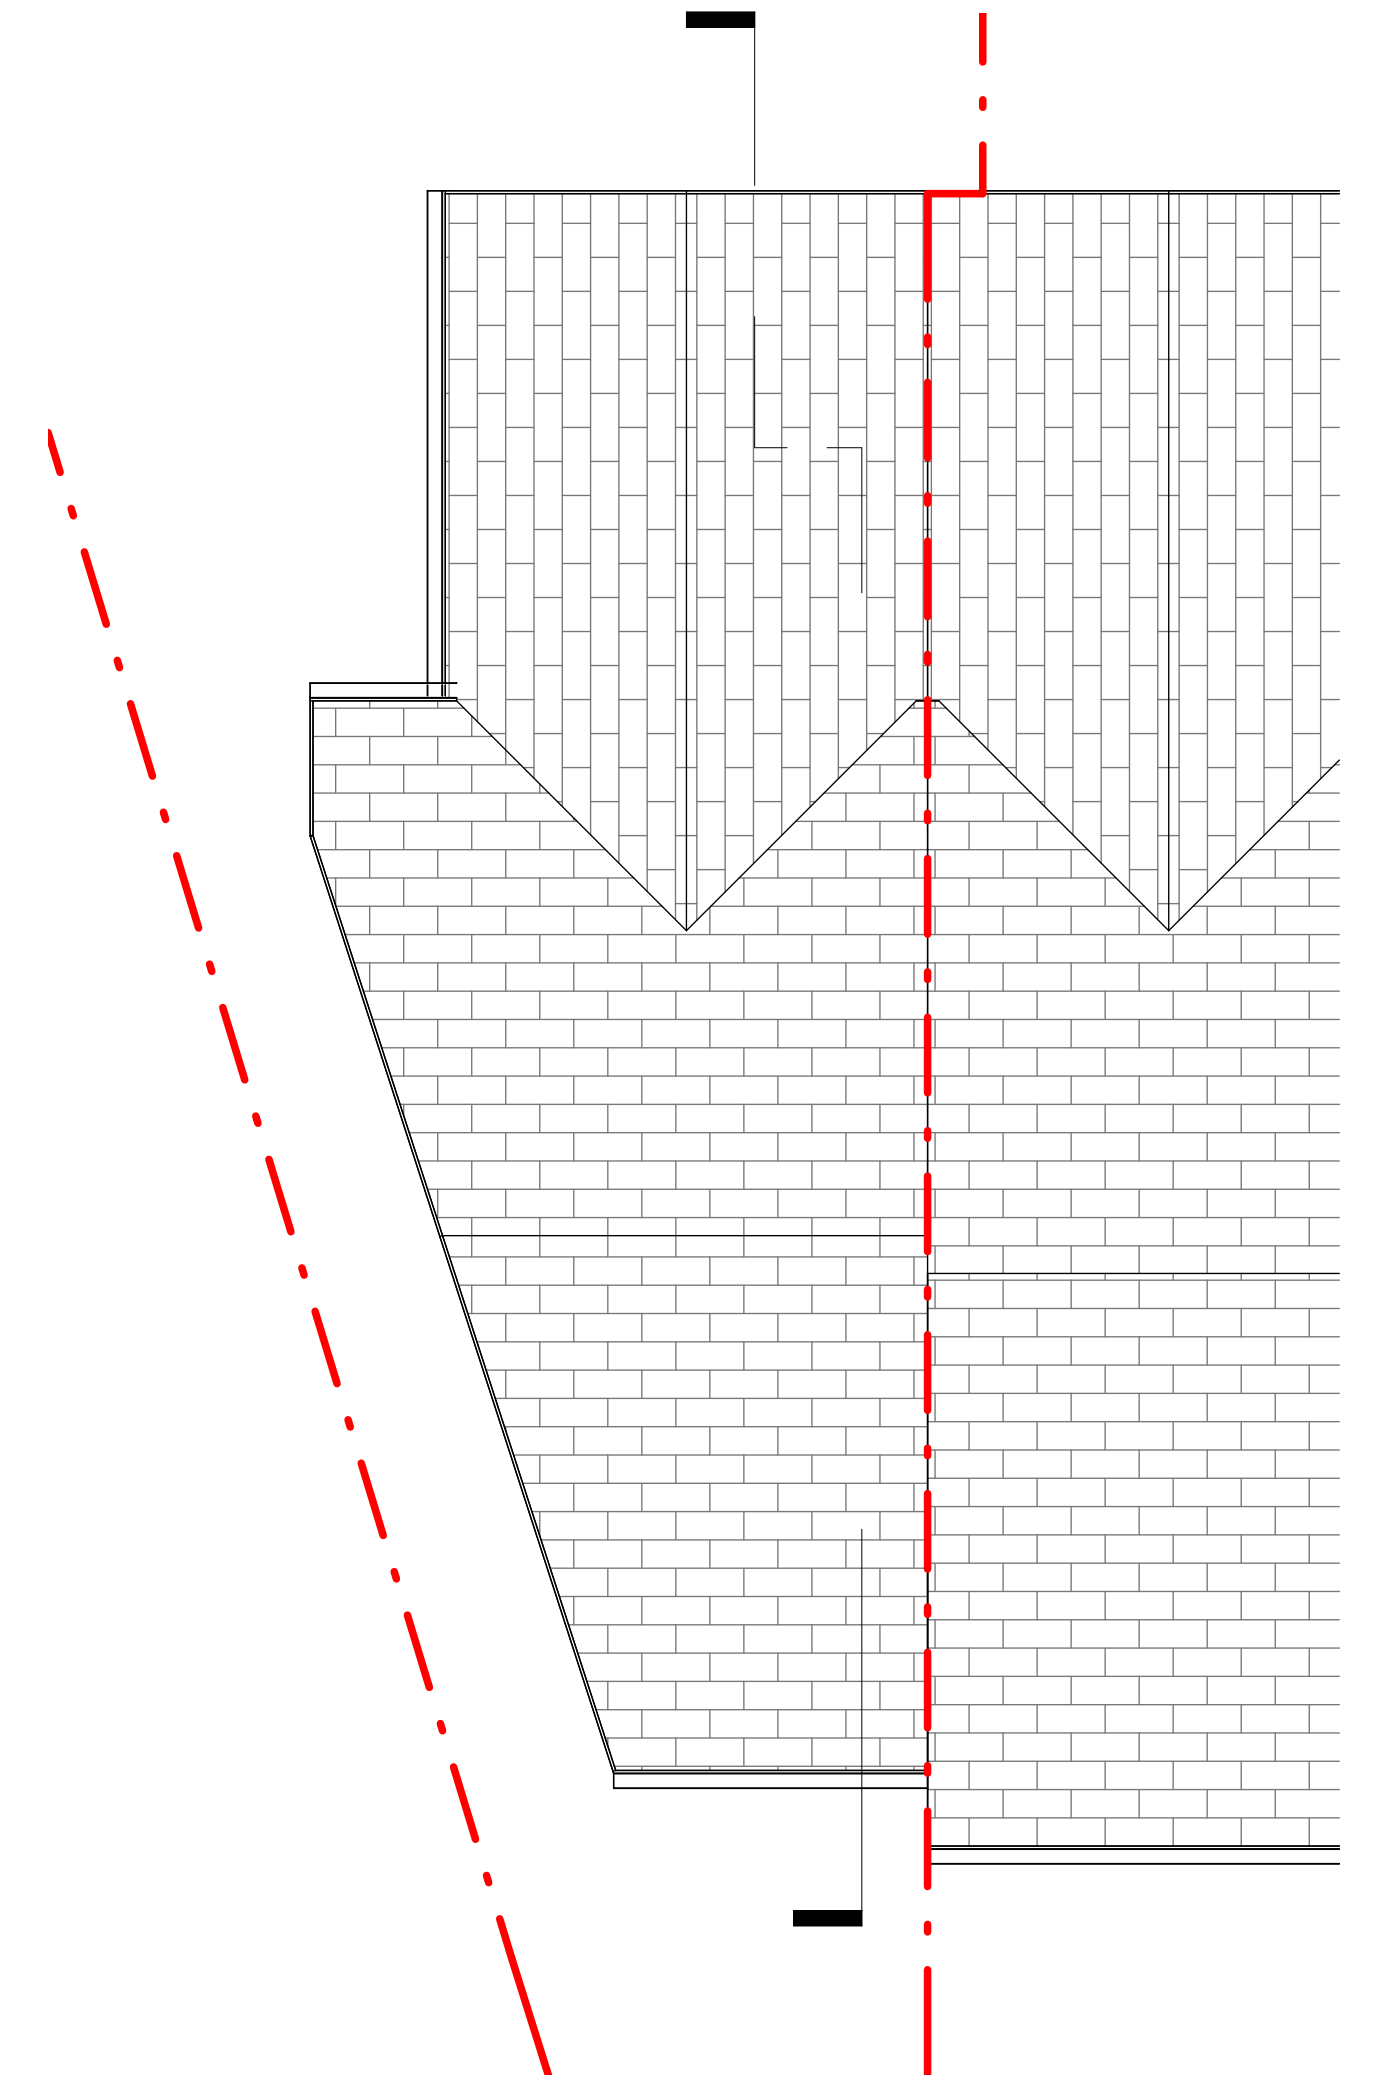

PROPOSED ROOF PLAN  
1:50

Dimensions must not be scaled (except for planning purposes) and must be checked prior to construction and manufacture.

 

scale: 1:50@A1 1:100@A3

rev details

- A drawings revised following pre planning application
- B drawings revised

date

10/07/26  
04/09/26

Drawing:

PROPOSED FLOOR PLANS

Address:

LAND TO THE SIDE OF  
1 SOUTH WALK  
HAYES  
UB3 2RE

Project:

date:

NOVEMBER 2025

project no:

25103

drawing no:

03

rev:

B

www.circle-z.co.uk

drawn by

Author

checked by


Checker



CIRCLE - Z  
Architectural and Planning Consultants  
Telephone: 0745323738 Email: info@circle-z.co.uk



PROPOSED FRONT ELEVATION  
1 : 50

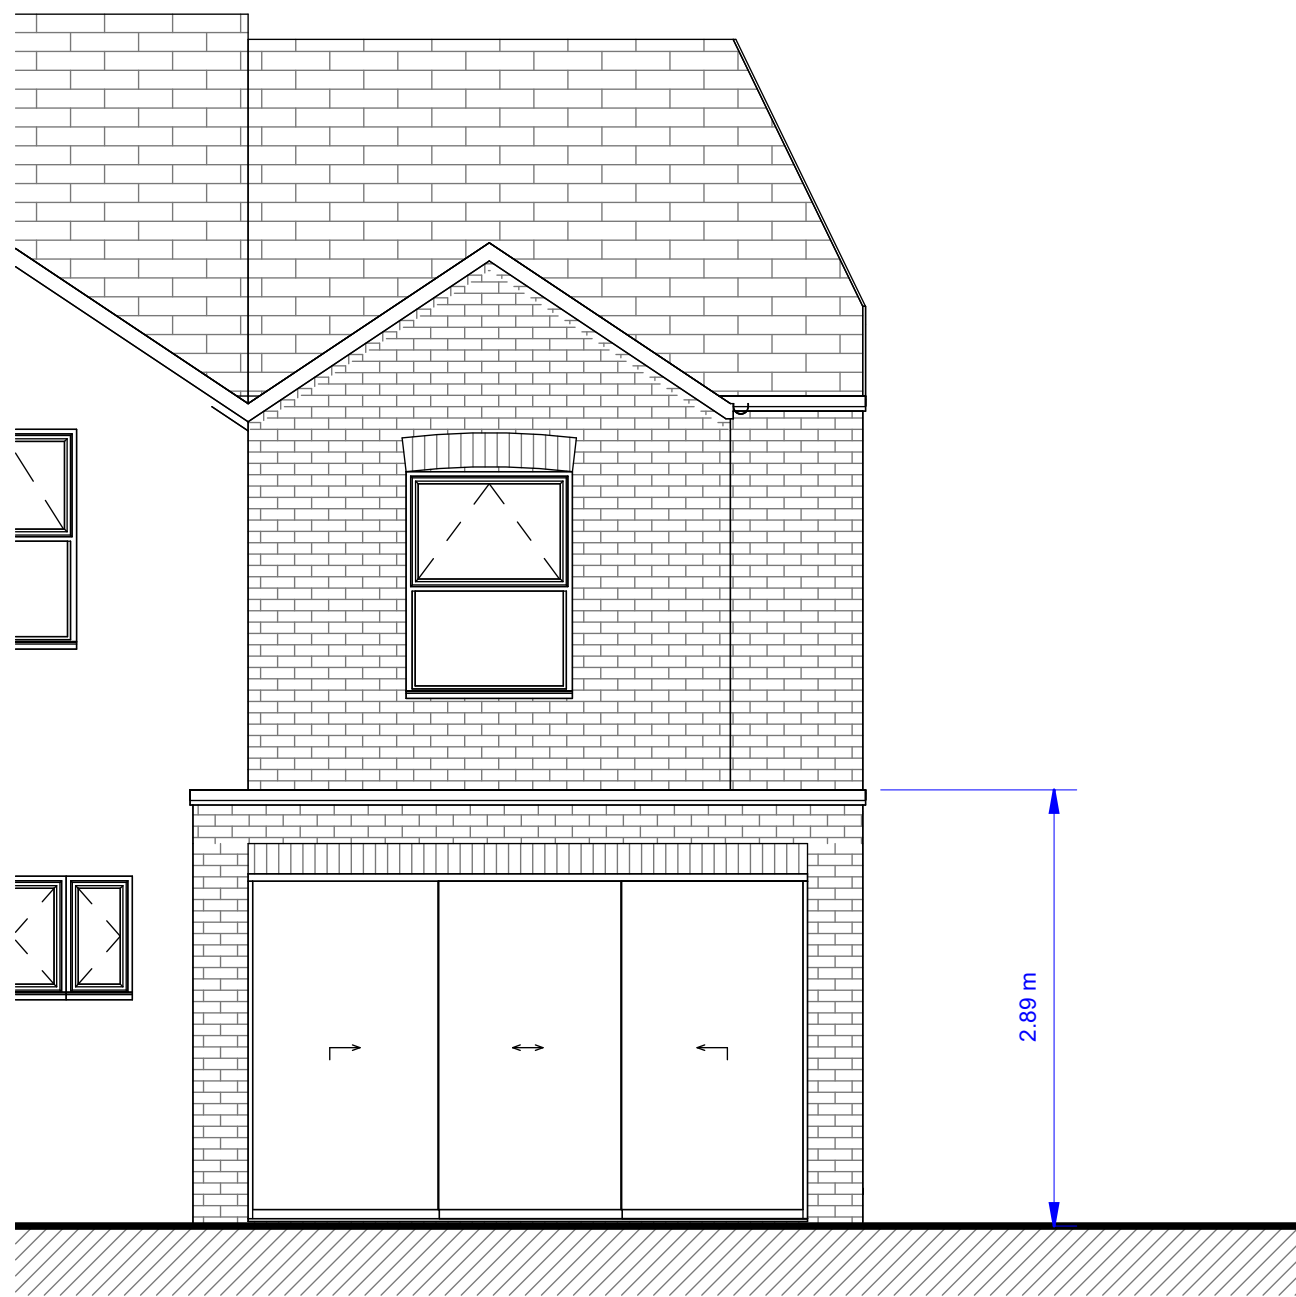


PROPOSED REAR PLAN  
1 : 50



PROPOSED SIDE ELEVATION II  
1 : 50



PROPOSED SIDE ELEVATION  
1 : 50

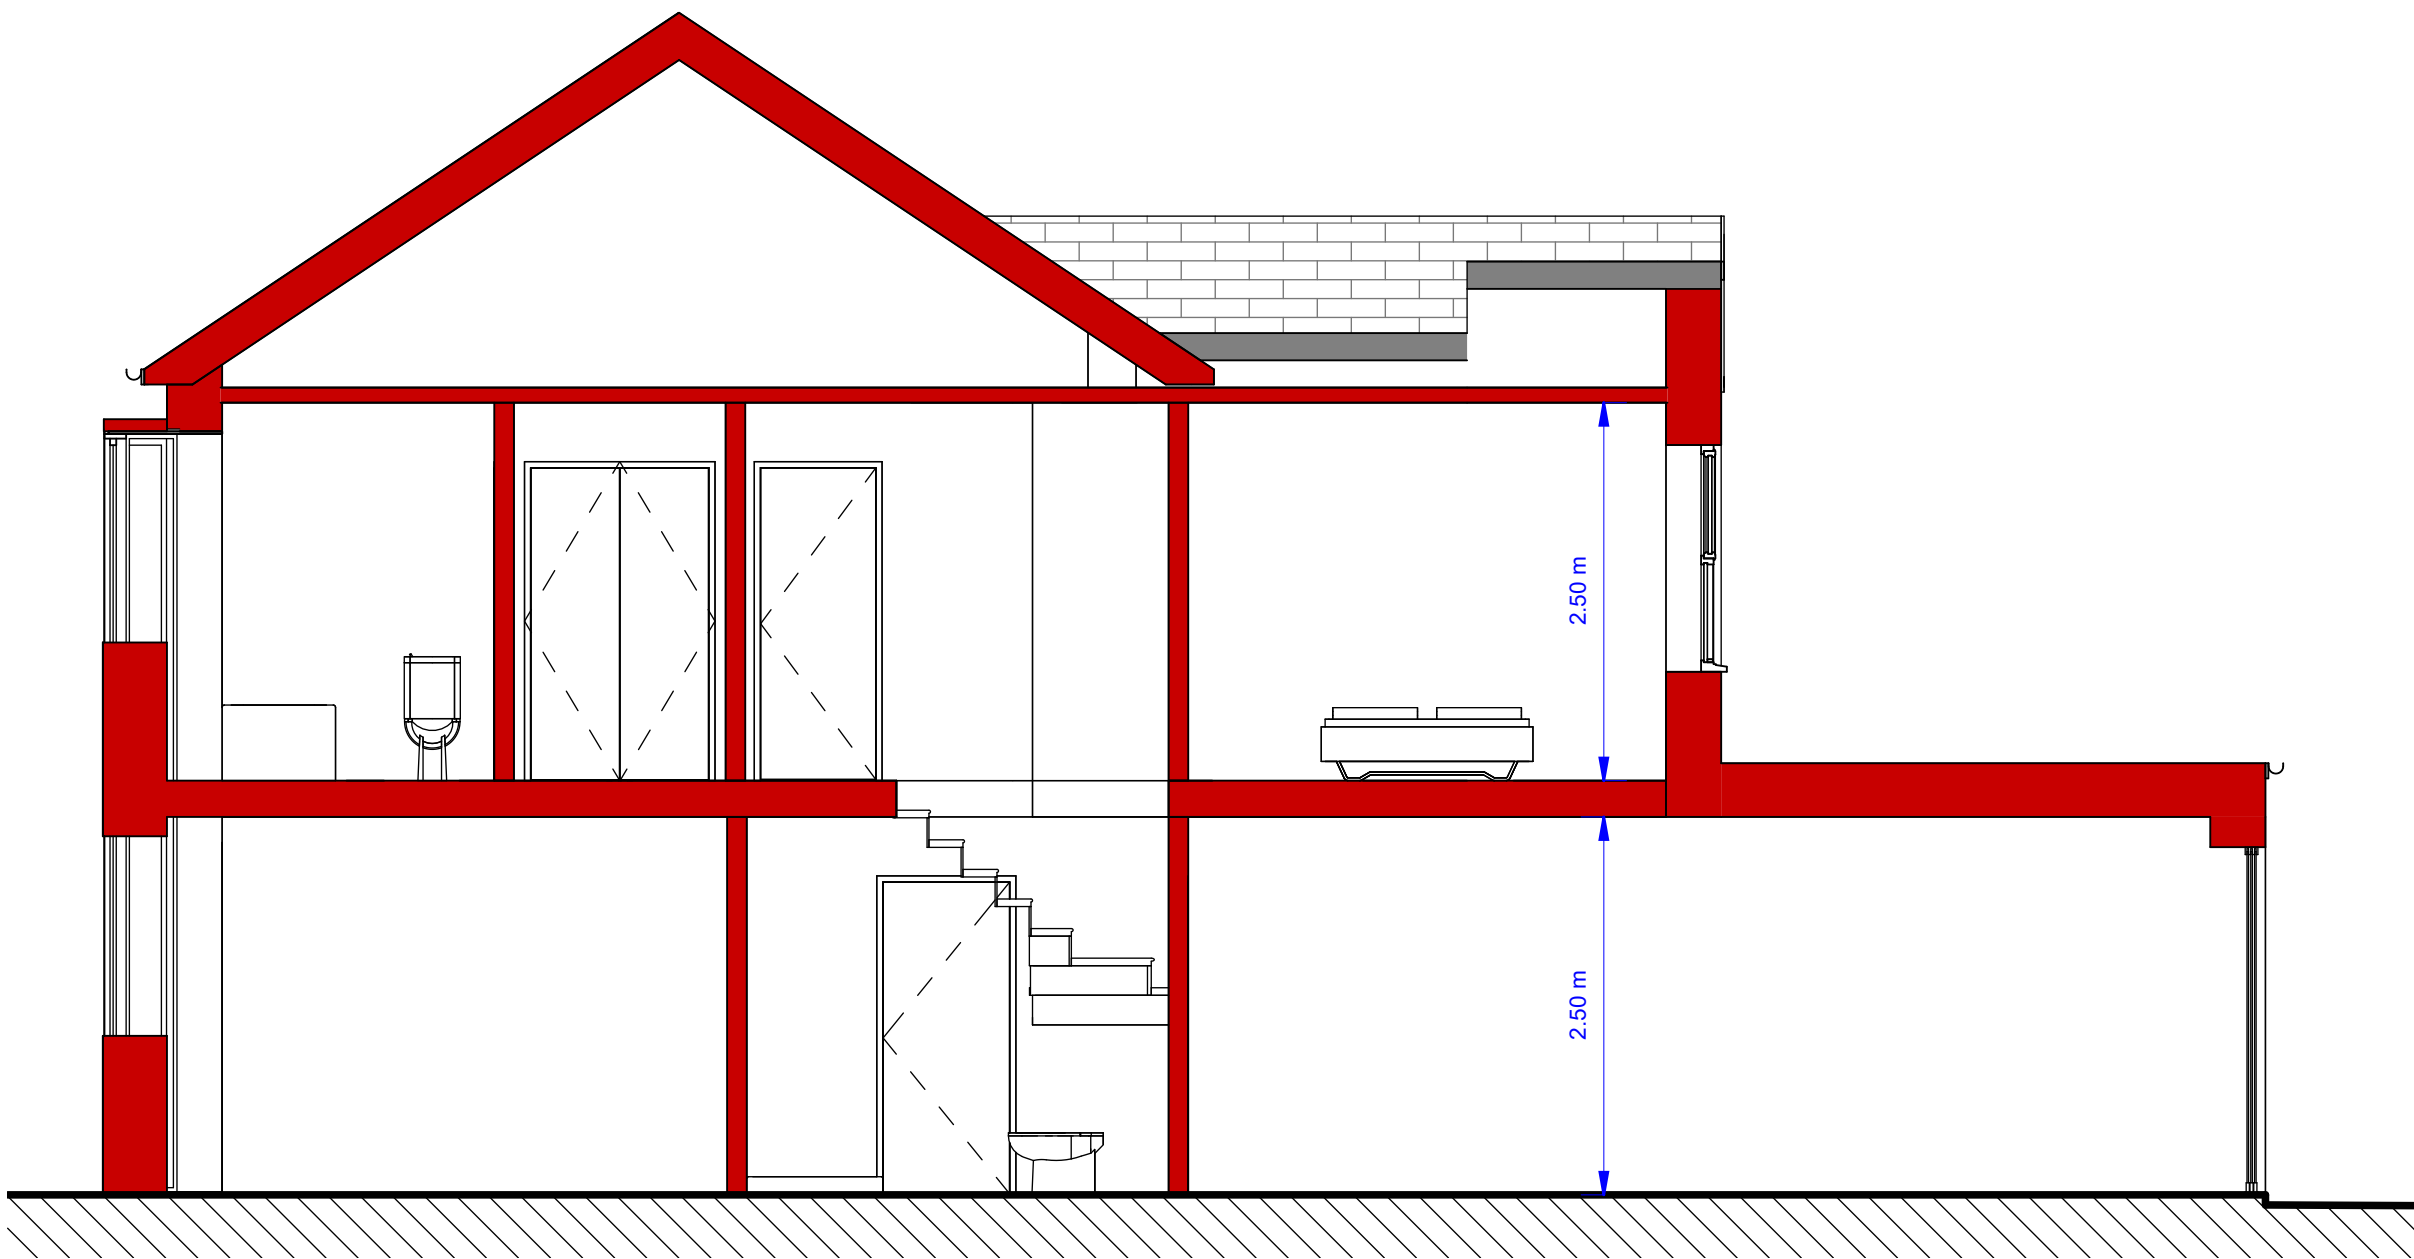

PROPOSED SECTION  
1 : 50

Dimensions must not be scaled  
(except for planning purposes)  
and must be checked prior to  
construction and manufacture.



scale: 1:50@A1 1:100@A3

rev details

- A drawings revised following pre planning application
- B drawings revised

date

10/07/26  
04/09/26

Drawing:

PROPOSED ELEVATIONS  
& SECTION

Address:

LAND TO THE SIDE OF  
1 SOUTH WALK  
HAYES  
UB3 2RE

Project:

date:  
NOVEMBER 2025

project no:

25103

drawing no:

04

rev:

B

www.circle-z.co.uk

drawn by

Author

checked by

Checker



CIRCLE - Z  
Architectural and Planning Consultants  
Telephone: 07453293738 Email: info@circle-z.co.uk