





EXISTING FRONT ELEVATION
1 : 50

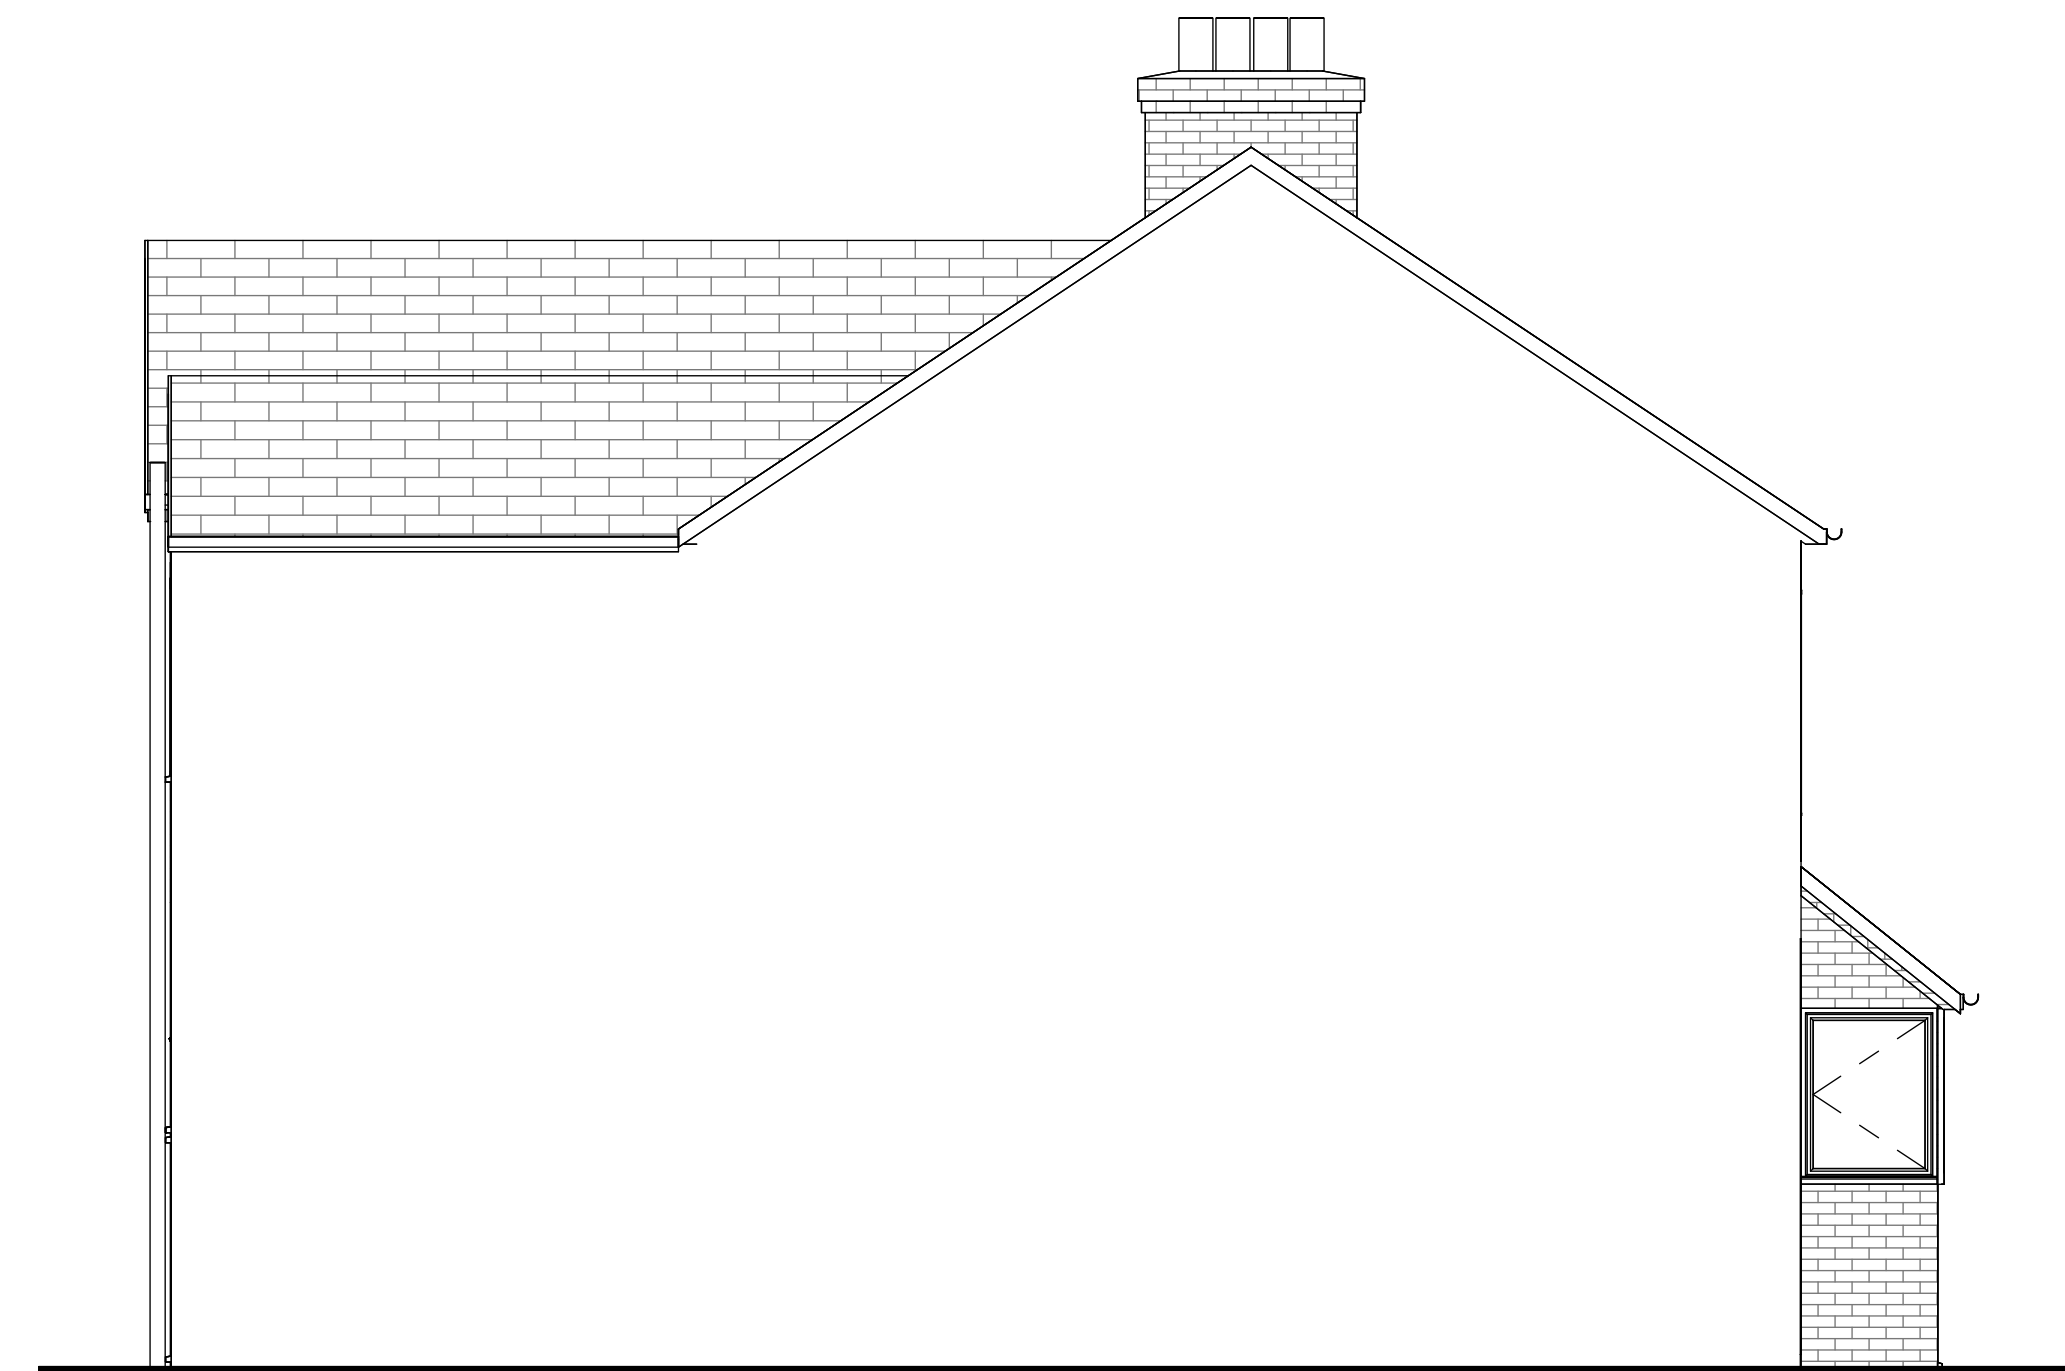



EXISTING SIDE ELEVATION
1 : 50




EXISTING SIDE ELEVATION II
1 : 50

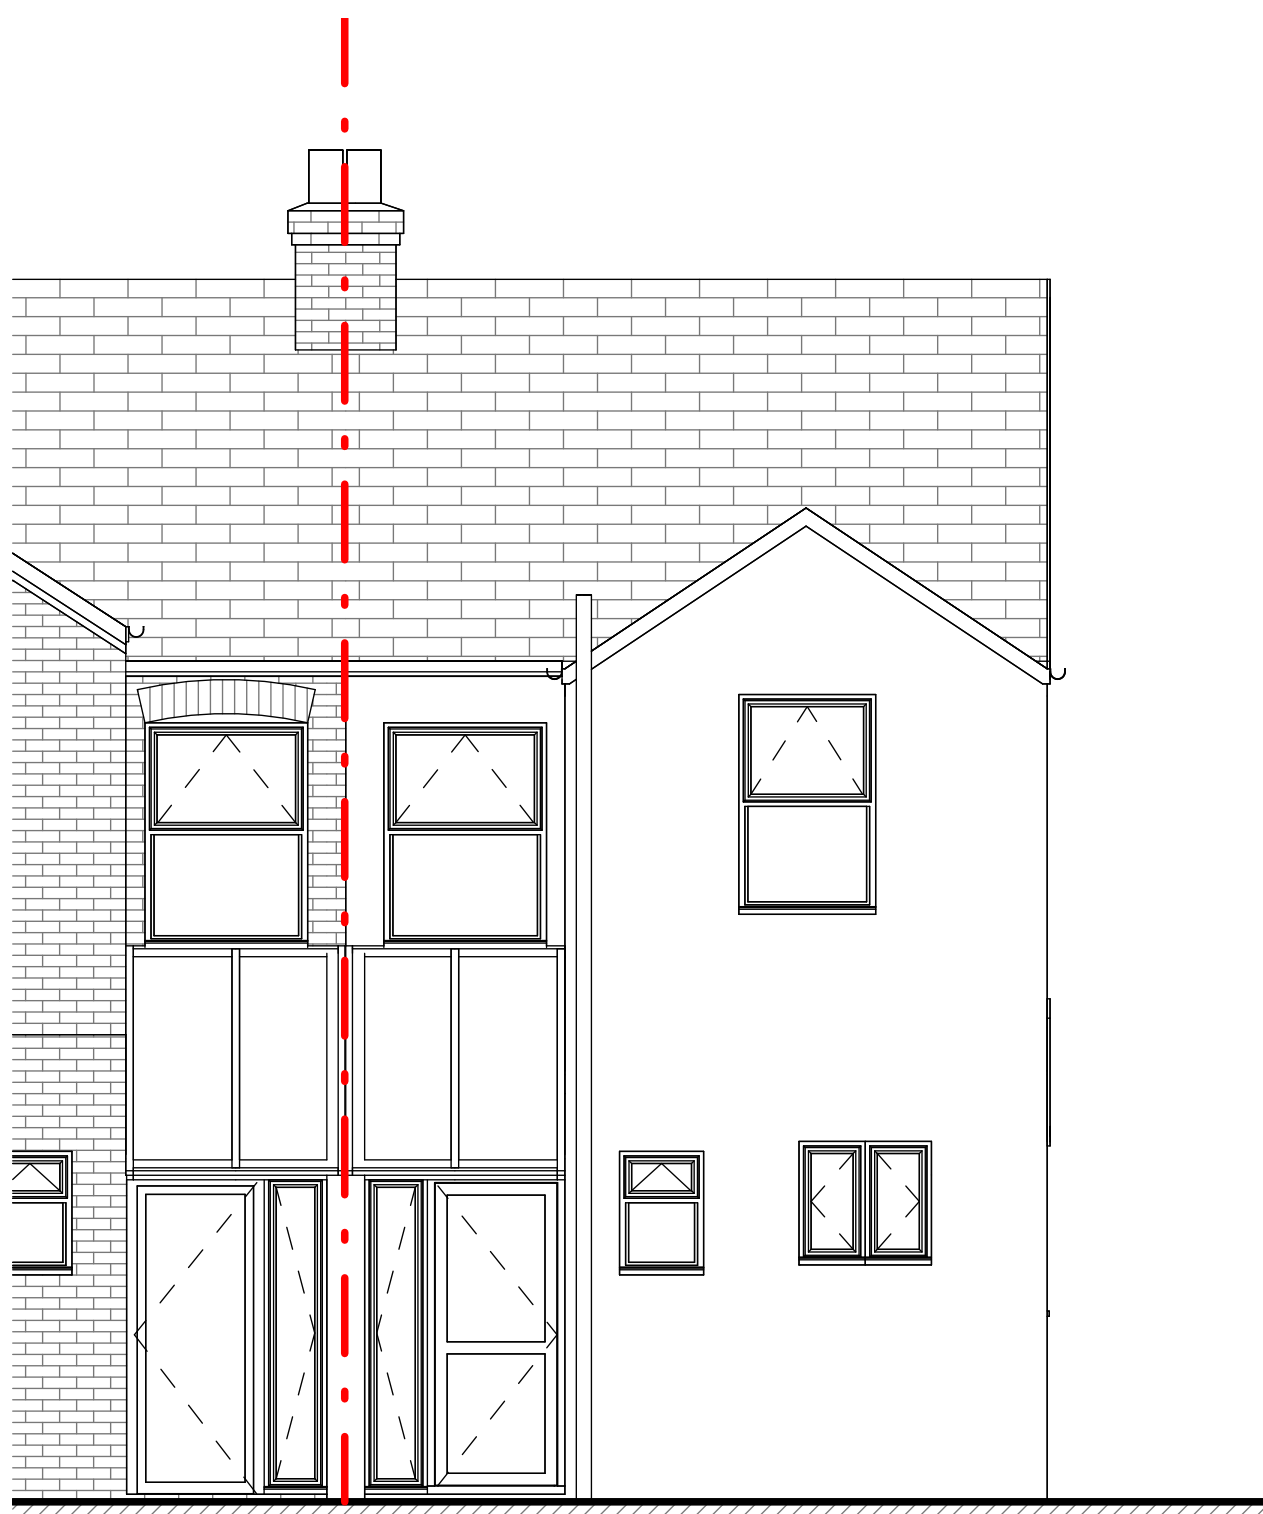


EXISTING REAR PLAN
1 : 50

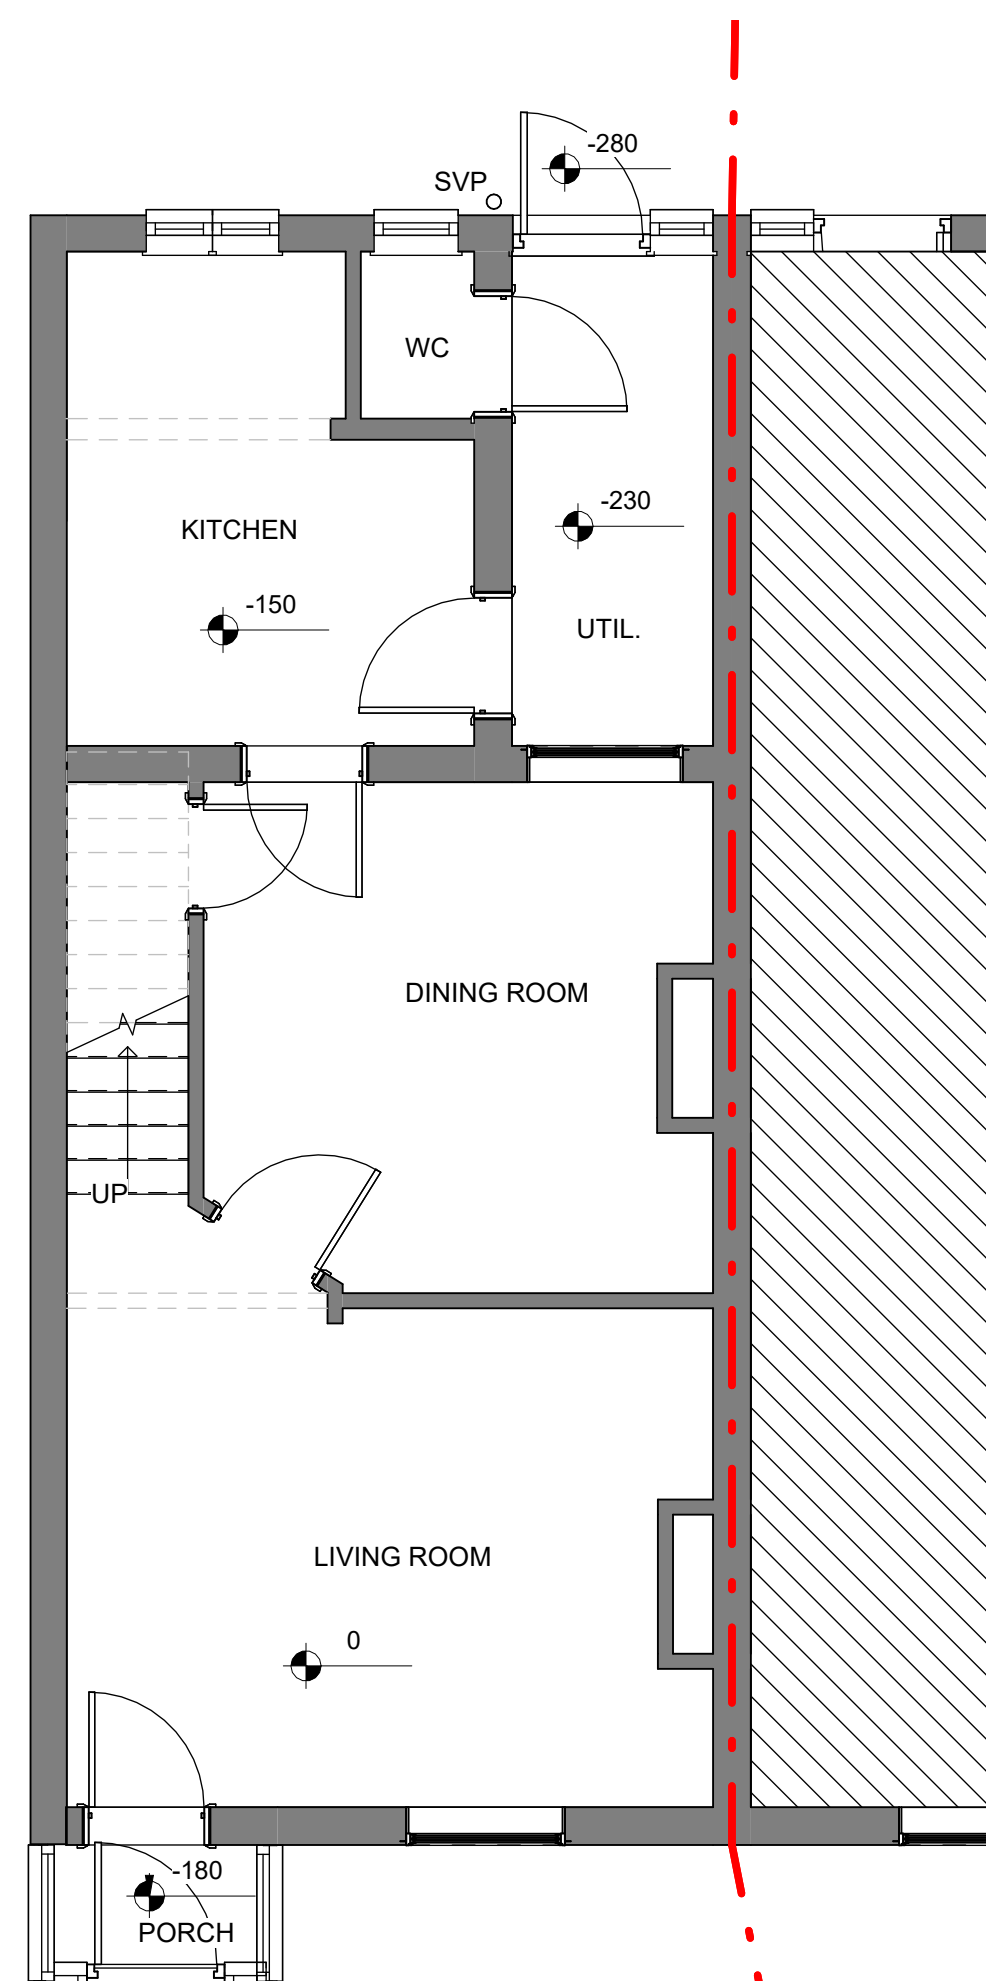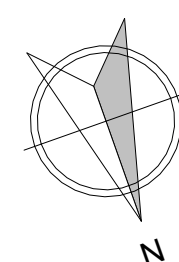

EXISTING GROUND FLOOR PLAN
1 : 50

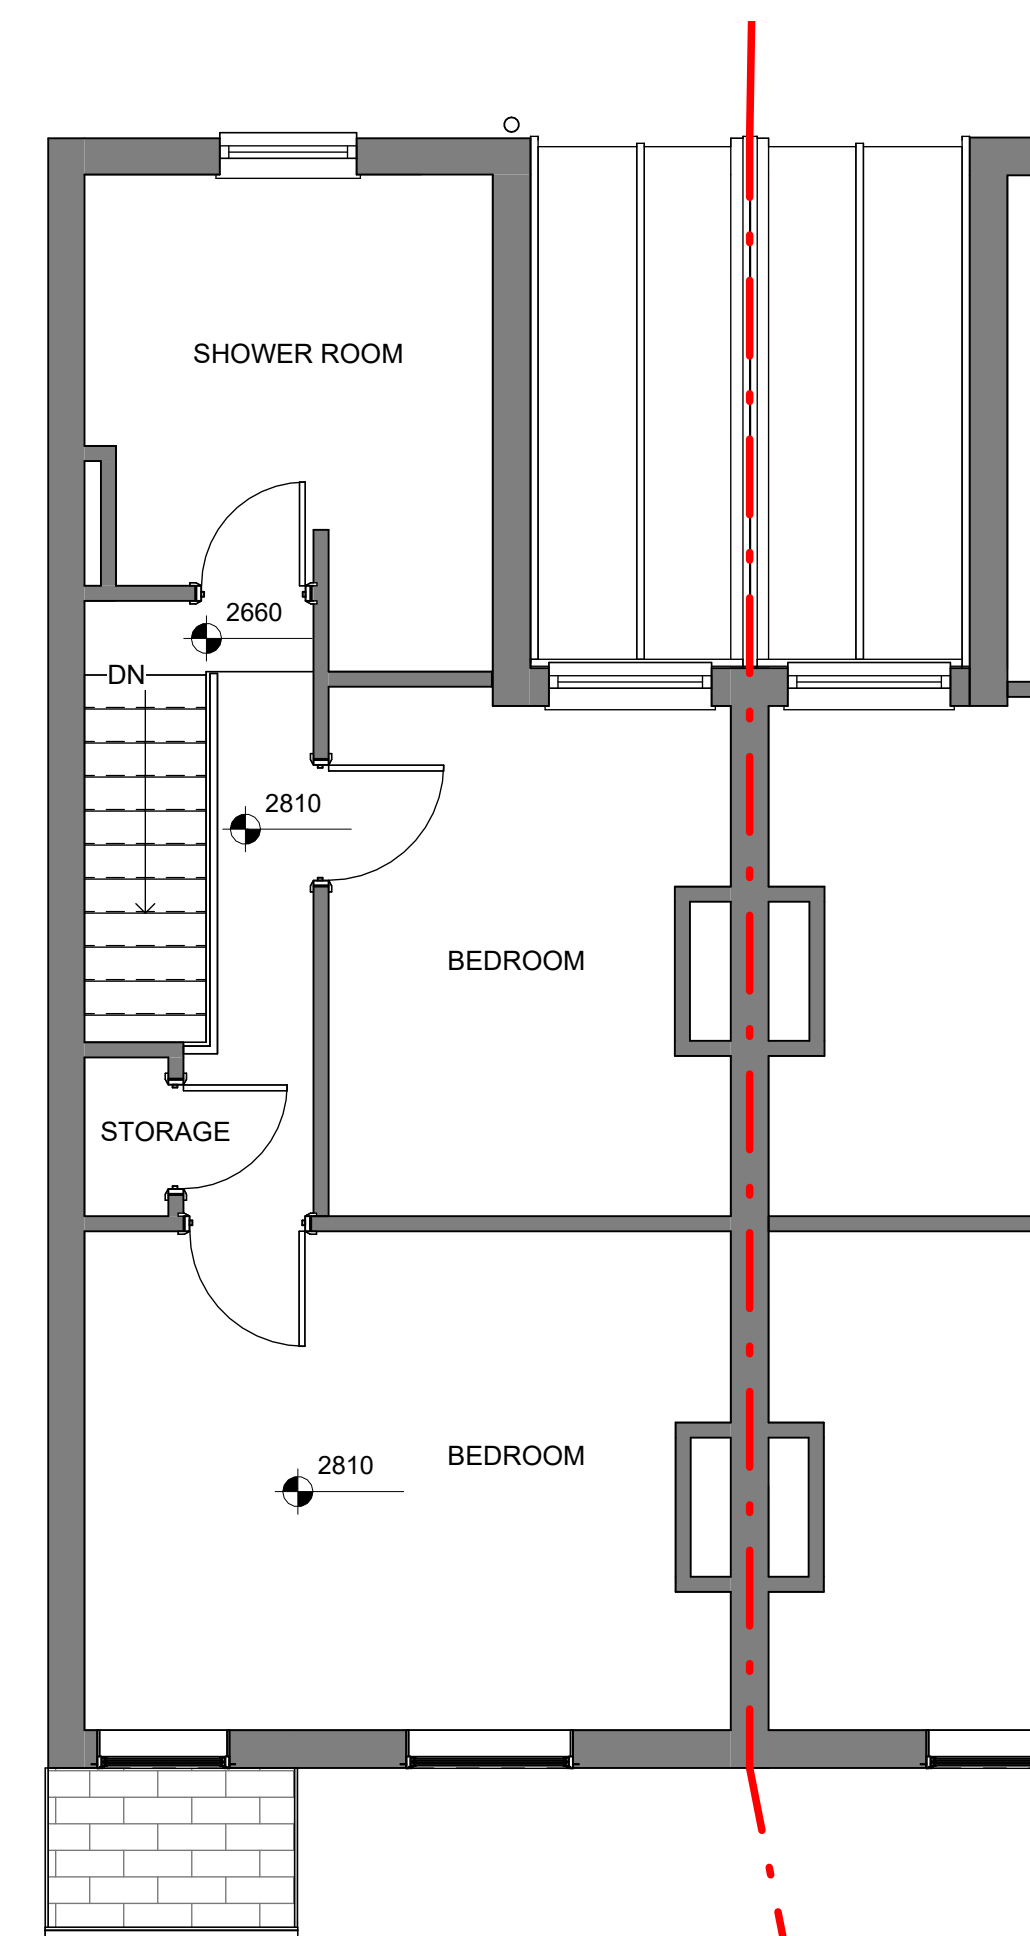


EXISTING FIRST FLOOR PLAN
1 : 50

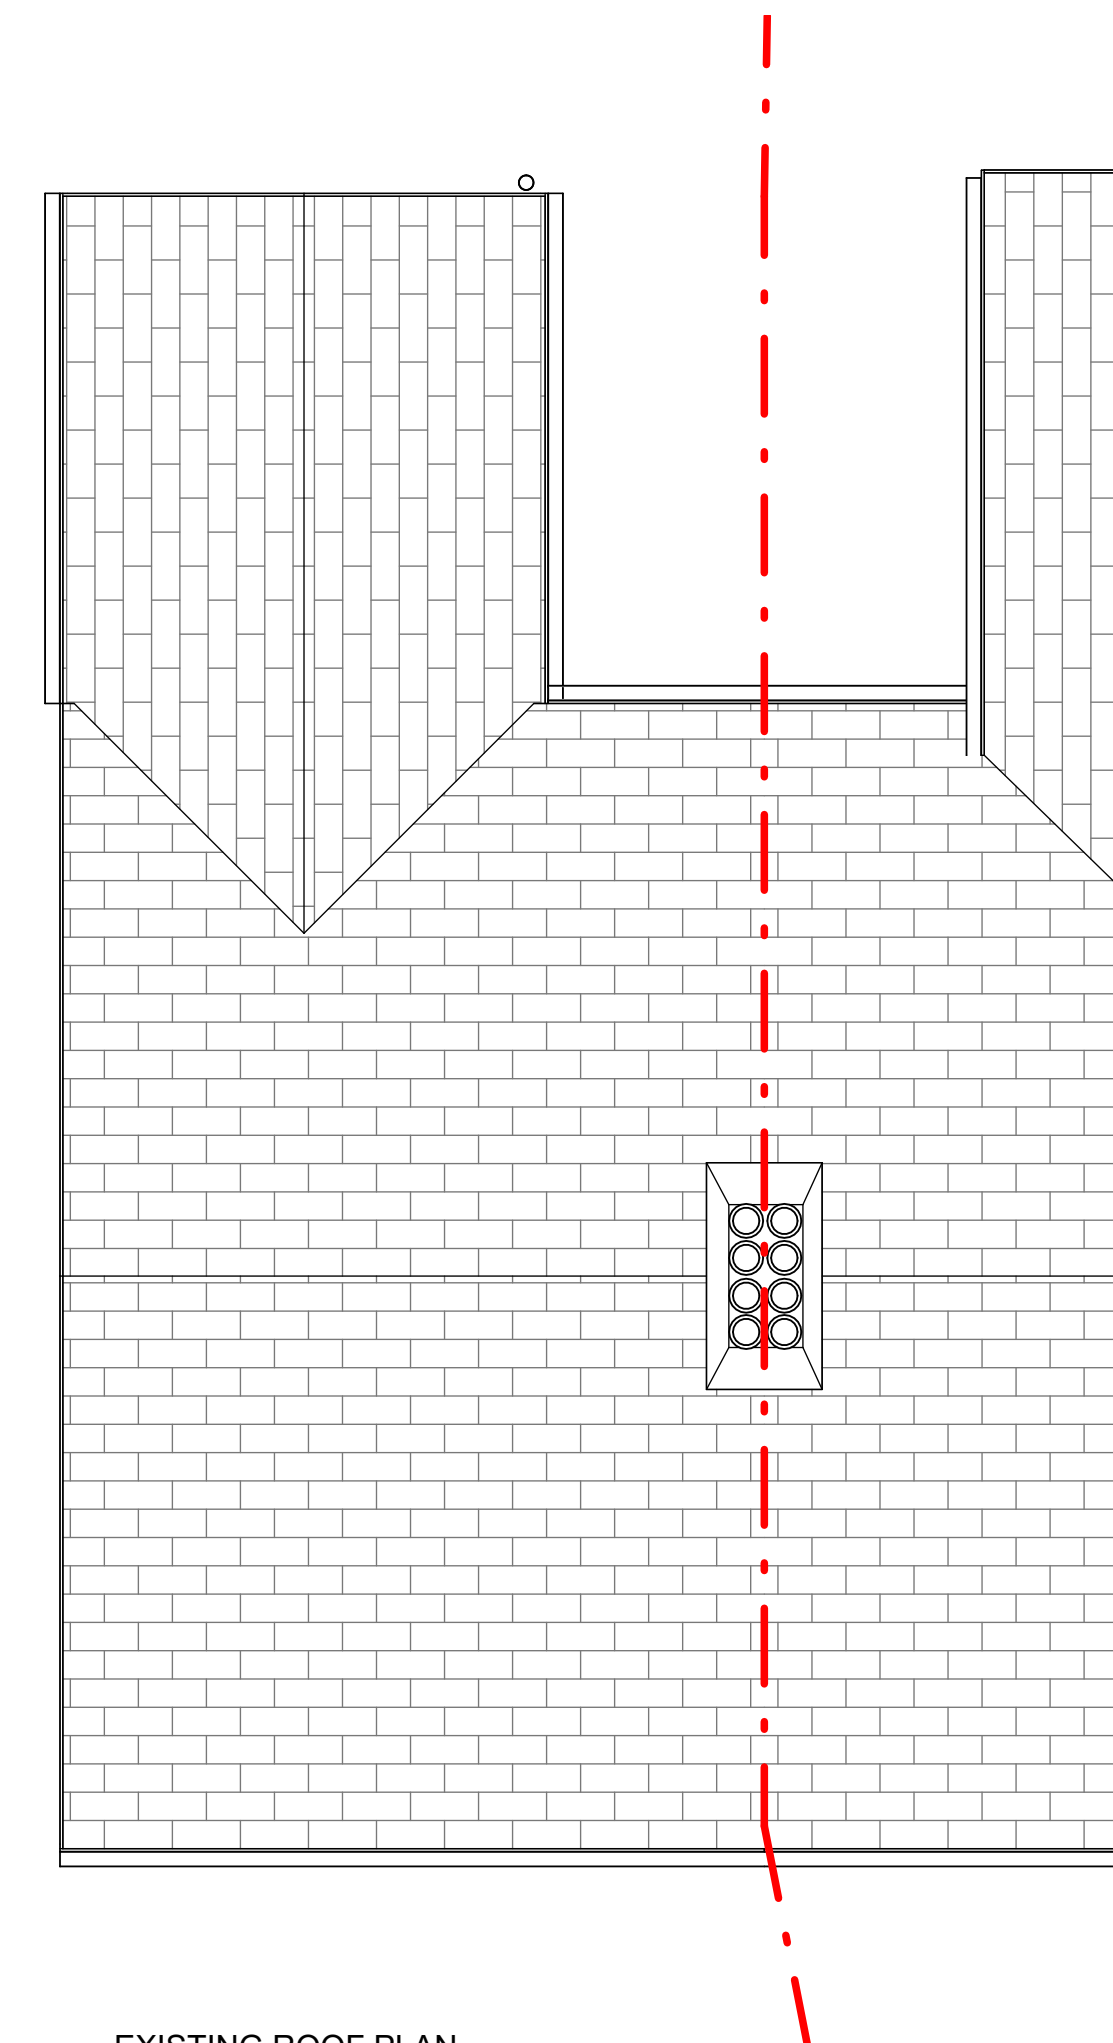

EXISTING ROOF PLAN
1 : 50

Dimensions must not be scaled
(except for planning purposes)
and must be checked prior to
construction and manufacture.

 

scale: 1:50@A1 1:100@A3

rev details

date

Drawing:
EXISTING DRAWINGS

Address:
1 SOUTH WALK
HAYES
UB3 2RE

Project:

date:
MARCH 2026

project no:
25103

www.circle-z.co.uk

drawn by
MT

drawing no:
01

checked by
SZ

rev:



CIRCLE - Z
Architectural and Planning Consultants
Telephone: 0745323738 Email: info@circle-z.co.uk