




Note: All dimensions are in mm unless stated otherwise

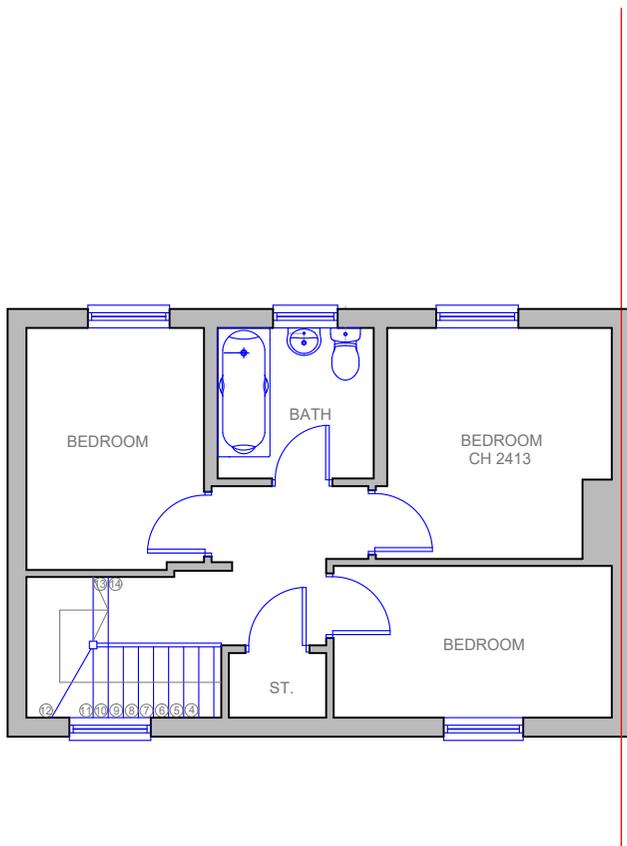

FIRST FLOOR PLAN
AS EXISTING

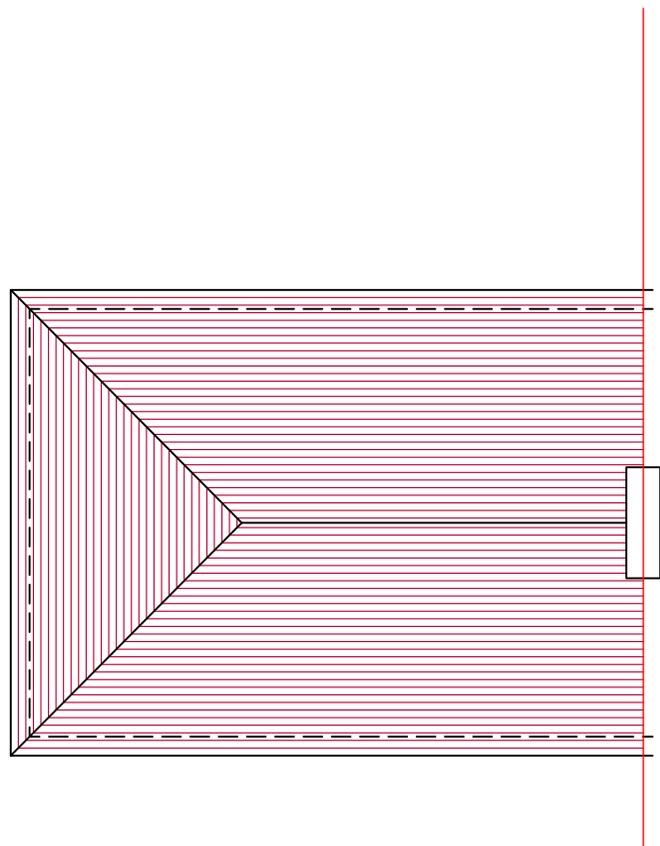

ROOF PLAN
AS EXISTING

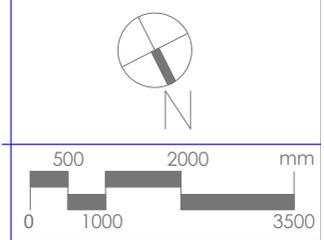

Prepared by:
A+L Architecture Studio, Hitchin
www.alarchitecture.uk

Address:
88, Longmead Road,
Hayes, UB3 2HG

Drawing name:
First Floor + Roof Plan:
As Existing

Scale: 1:100 @ A4	Date drawn: June 2025
-------------------------	--------------------------

Drawing number:
88LR-FP102
Rev 00