


SCALE 1:1250




Access to first floor flat

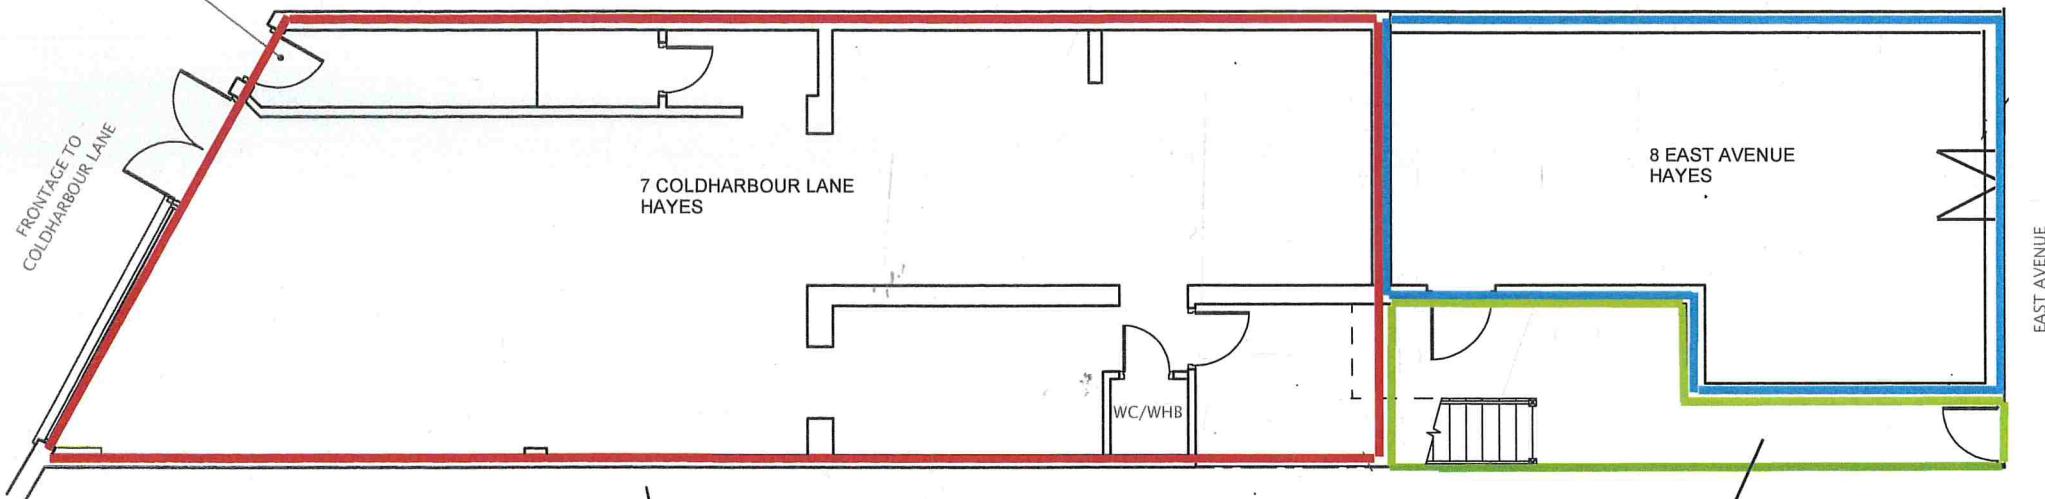

GROUND FLOOR PLAN

SCALE 1:100

COMMUNAL AREA FOR
7 COLDHARBOUR LANE HAYES
(GROUND & FIRST FLOOR)
AND 8 EAST AVENUE HAYES

 

N

| | |
|------------------|------------|
| SCALE : 1:100 | JOB TITLE: |
| DATE: 07/10/2025 | DRAWN BY: |
| DRG. NO. | REV. |
| COPYRIGHT: | |