


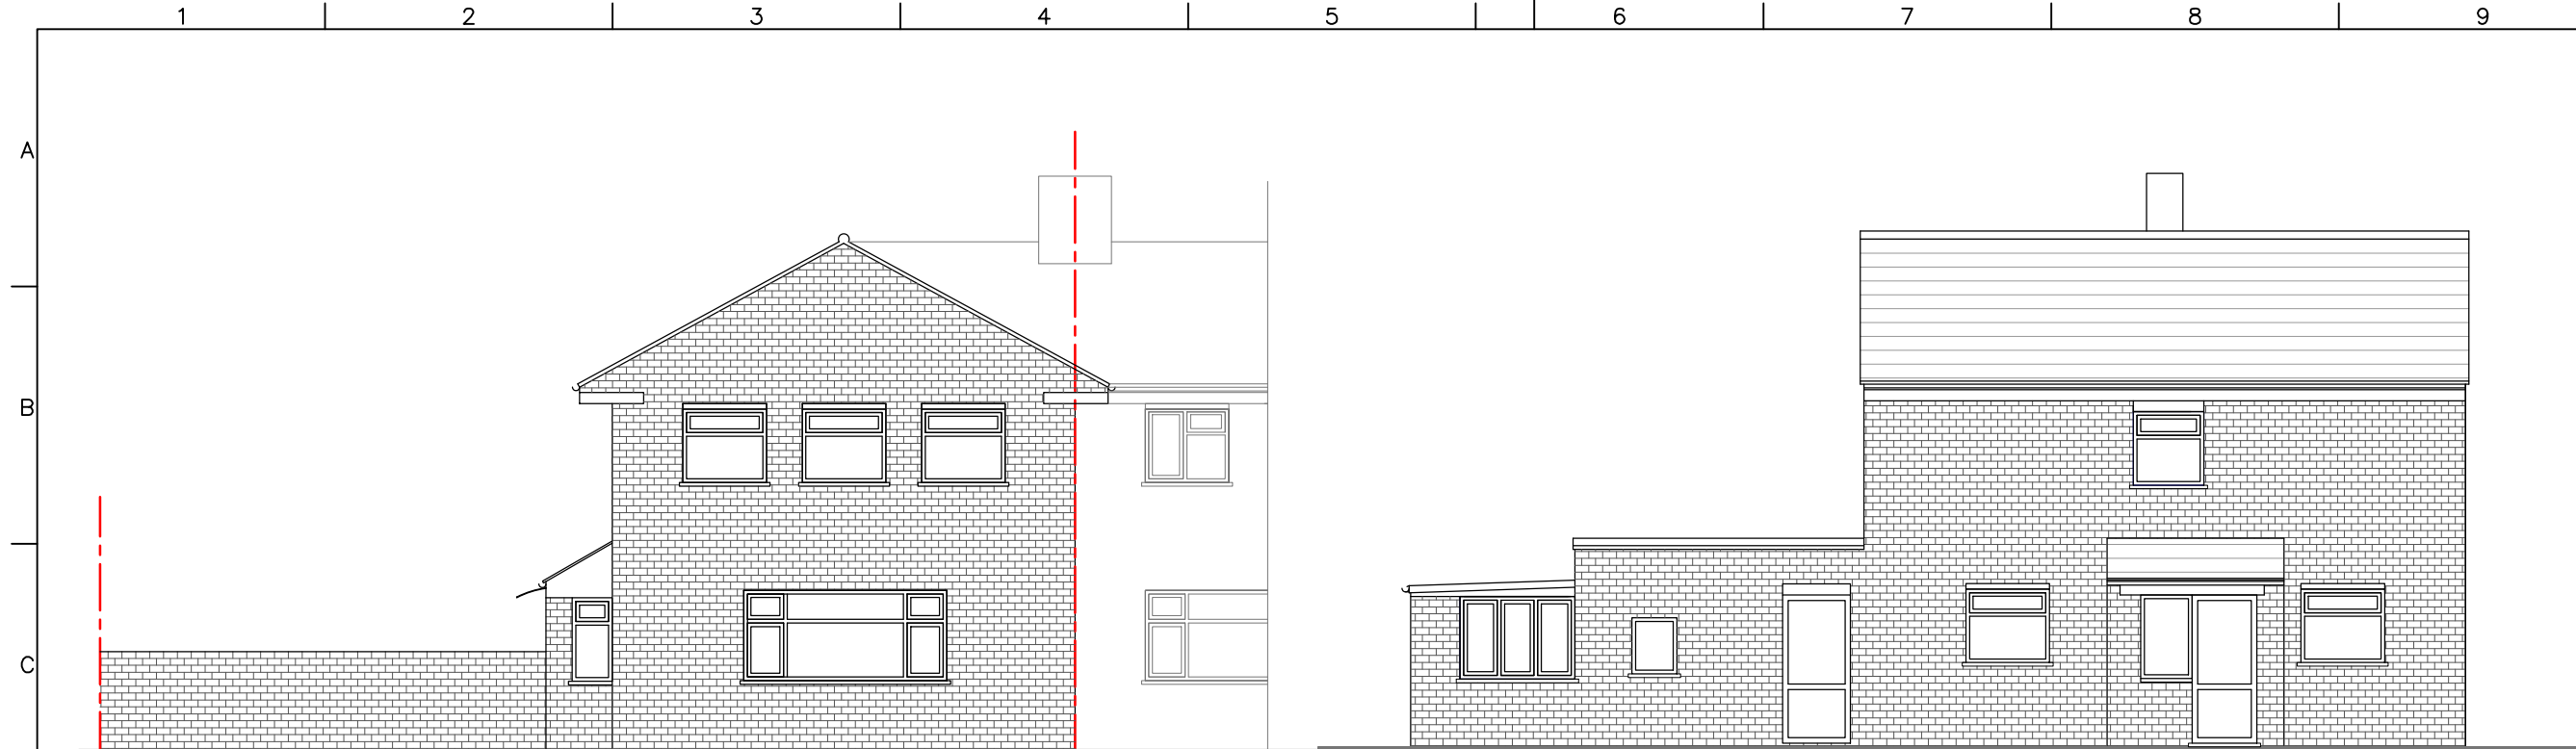

NO.28

PRE EXISTING FRONT ELEVATION




NO.28

PRE EXISTING SIDE ELEVATION



NO.28

PRE EXISTING REAR ELEVATION

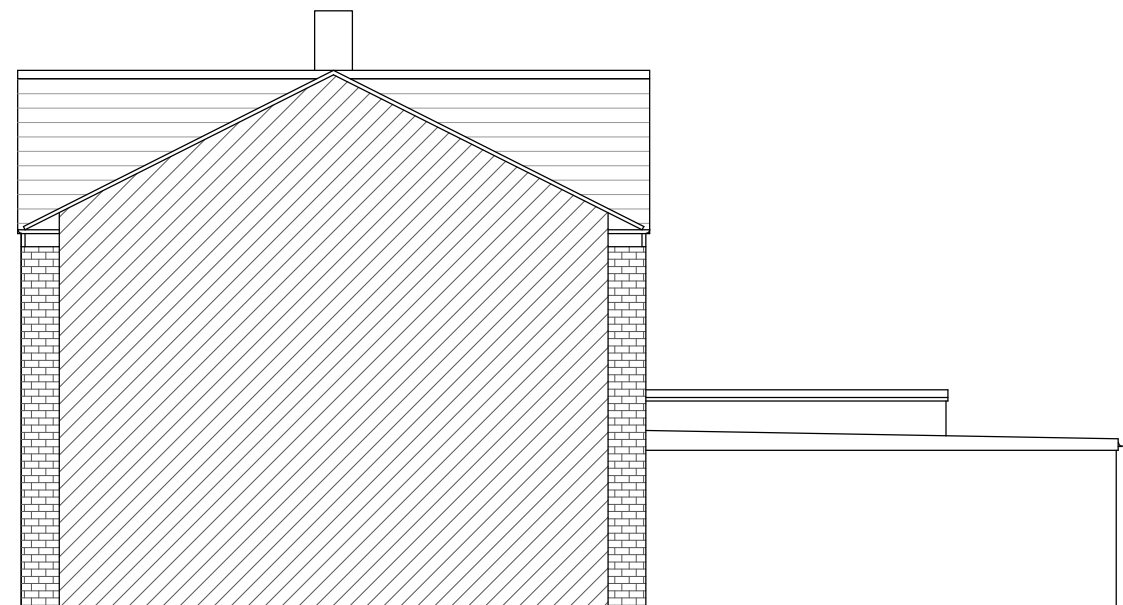

NO.28

PRE EXISTING SIDE ELEVATION

NOTES :

[illegible]

SJR DESIGN LTD.

Client: MRS. SHARMILA BHANDARI

Job Title

28 MULBURY CRESCENT
WEST DRAYTON
UB7 9AG

Drawing Title

PRE EXISTING ELEVATIONS

Scale: 1 : 100 (A3)

Date: NOVEMBER 2025

Checked by:

Drawn by: RS	H
--------------	---

Drg No.
TP/731/03

Rev.

