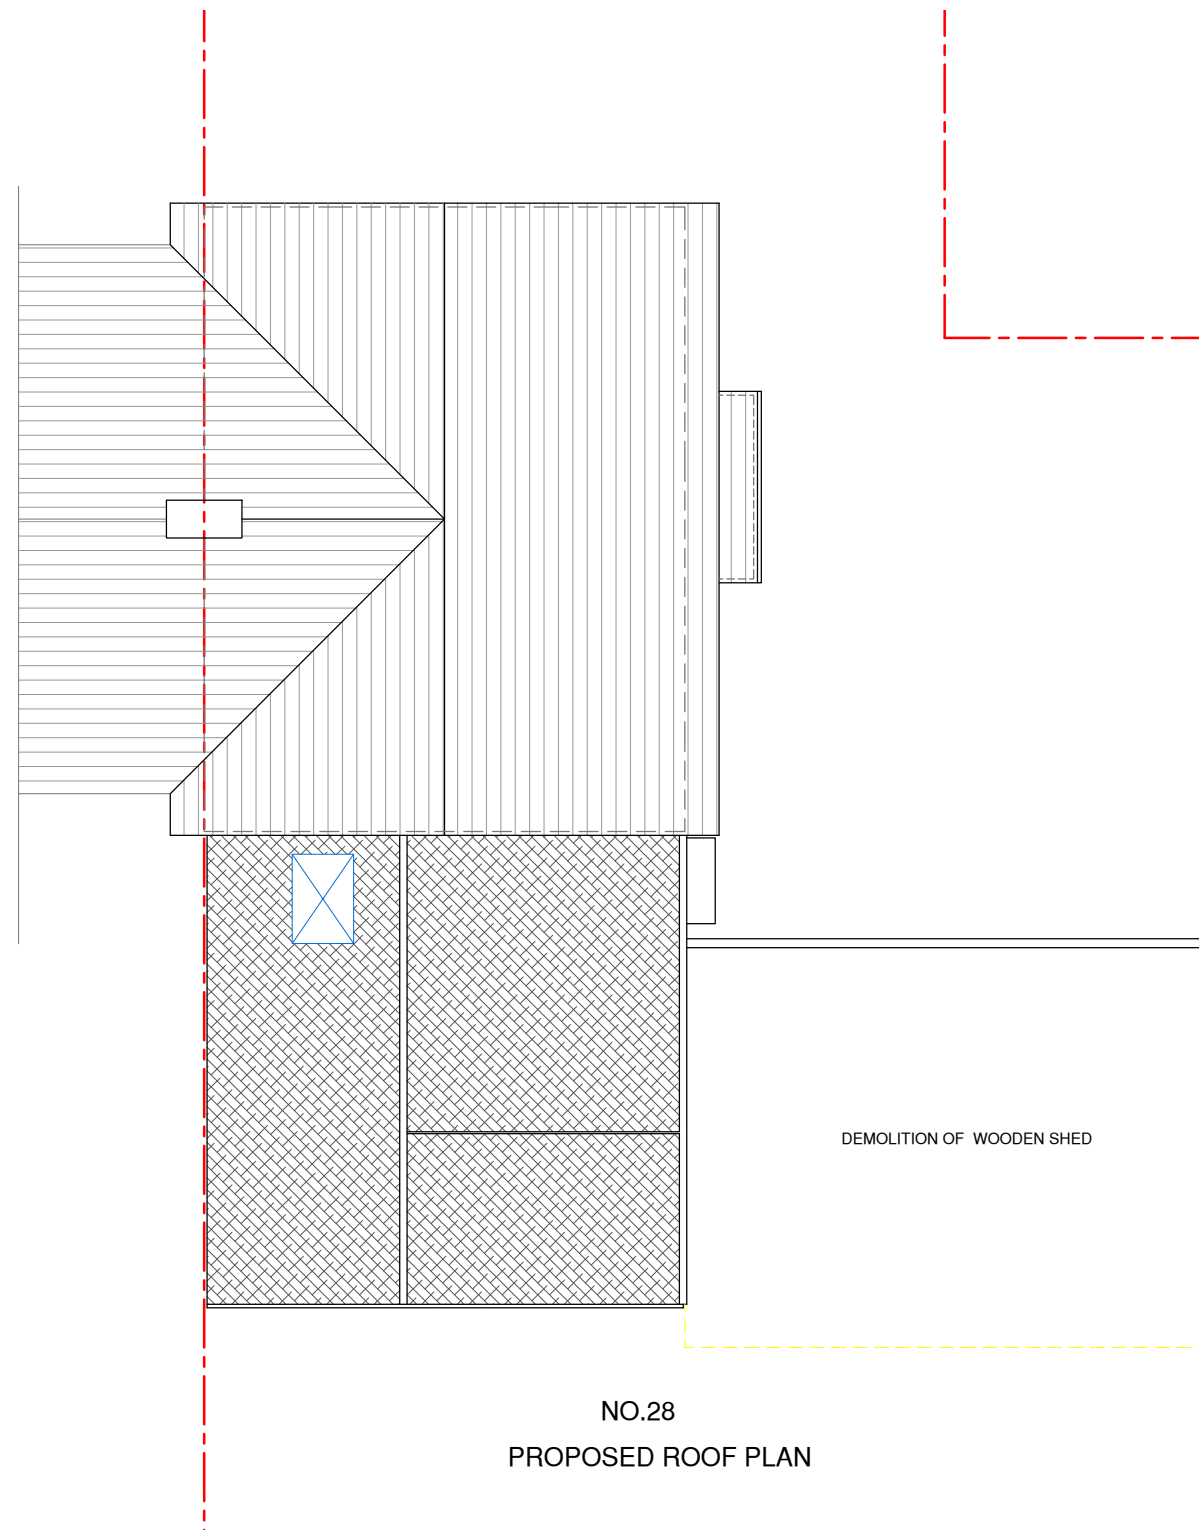
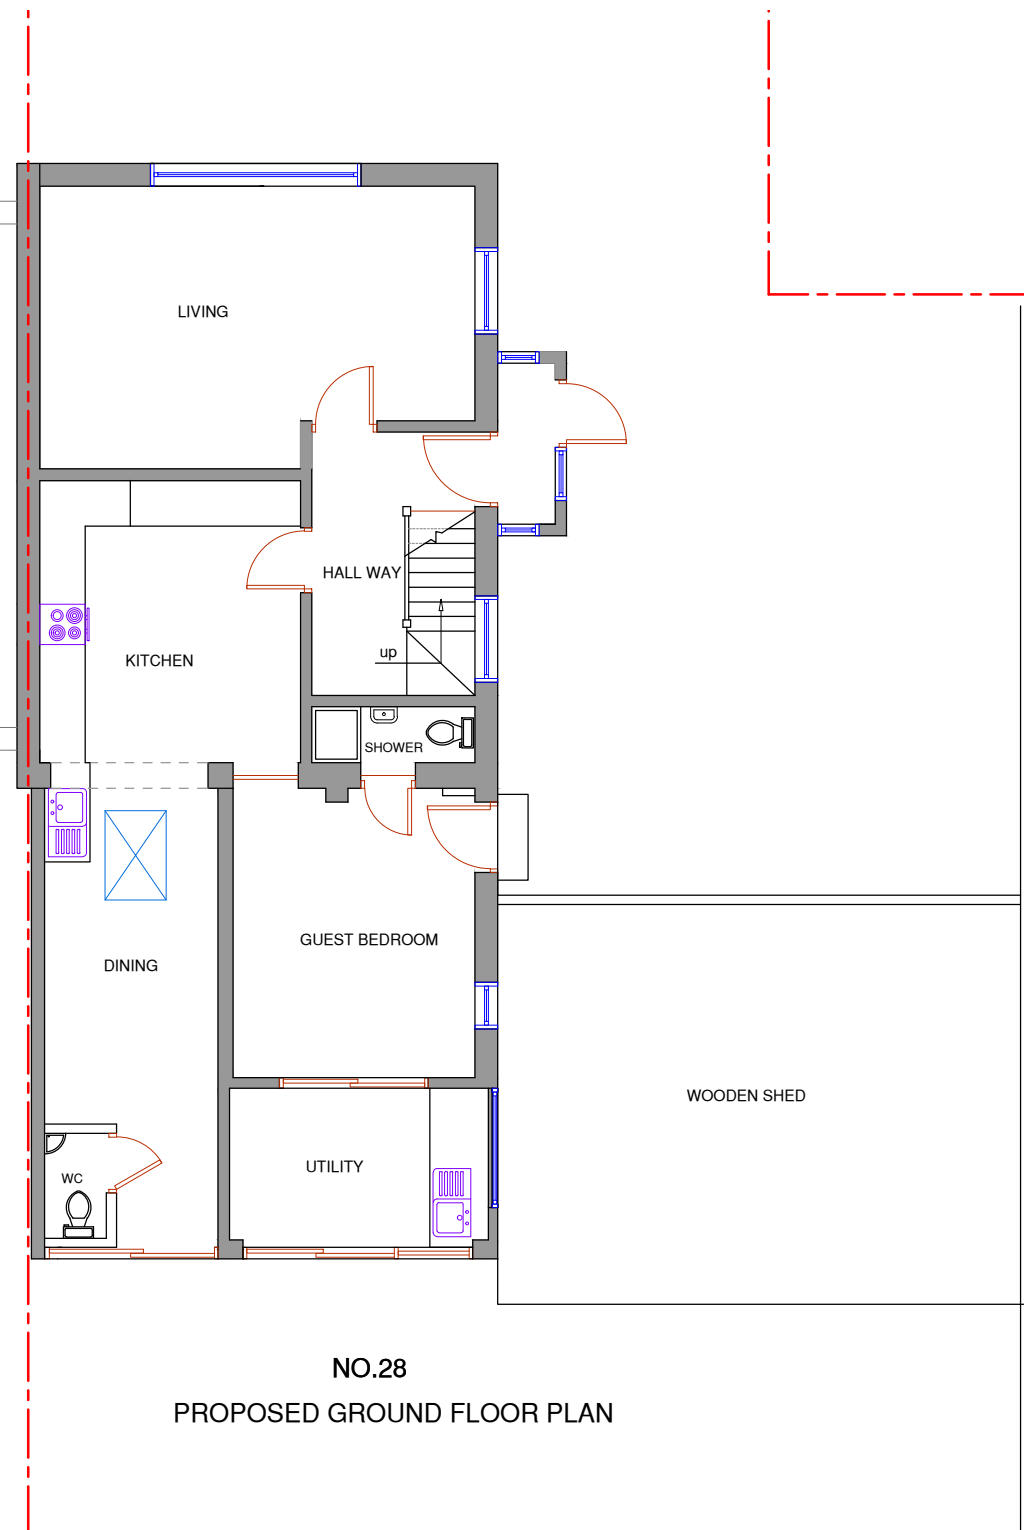


NOTES :		
		
	Date	Revisions
SJR DESIGN LTD. (ARCHITECTURAL DESIGN & CONSTRUCTION)		
Client: MRS. SHARMILA BHANDARI		
Job Title 28 MULBURY CRESCENT WEST DRAYTON UB7 9AG		
Drawing Title PROPOSED FLOOR PLANS		
Scale: 1 : 100 (A3)		
Date: NOVEMBER 2025		
Checked by:		Drawn by: RS
Drg No. TP/731/05		Rev.