




NO.26

NO.28
EXISTING REAR ELEVATION



NO.28


EXISTING SIDE ELEVATION

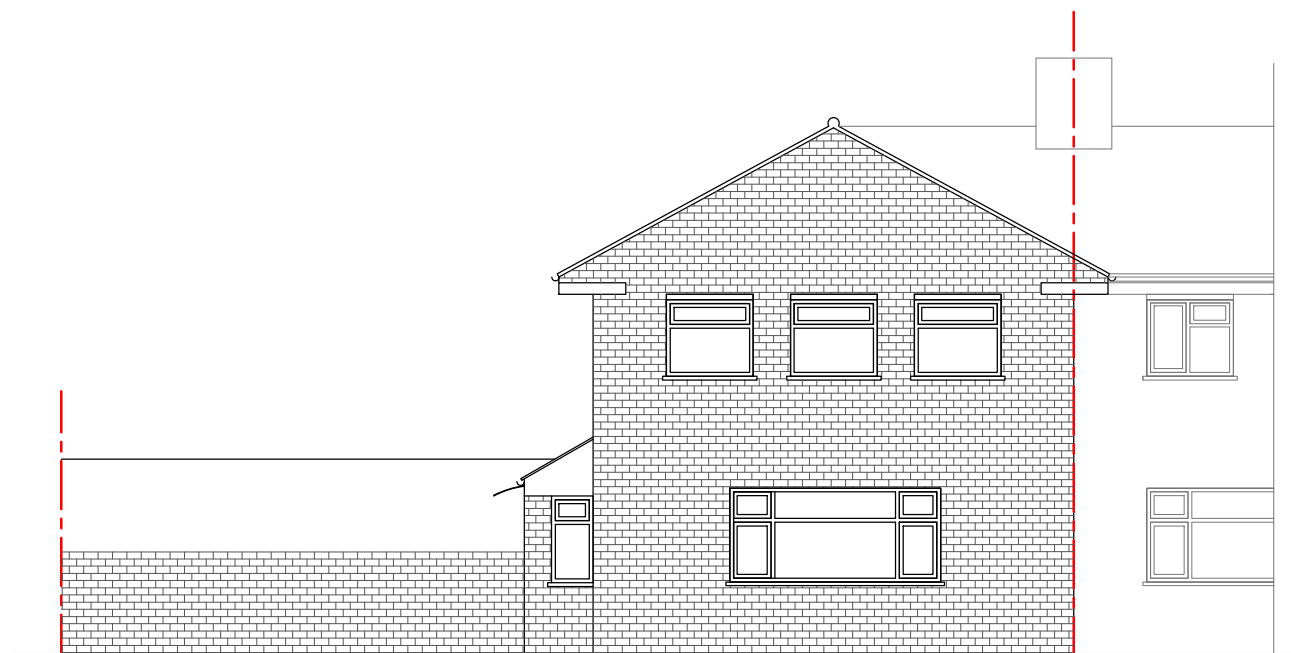

NO.28


EXISTING FRONT ELEVATION

NO.26

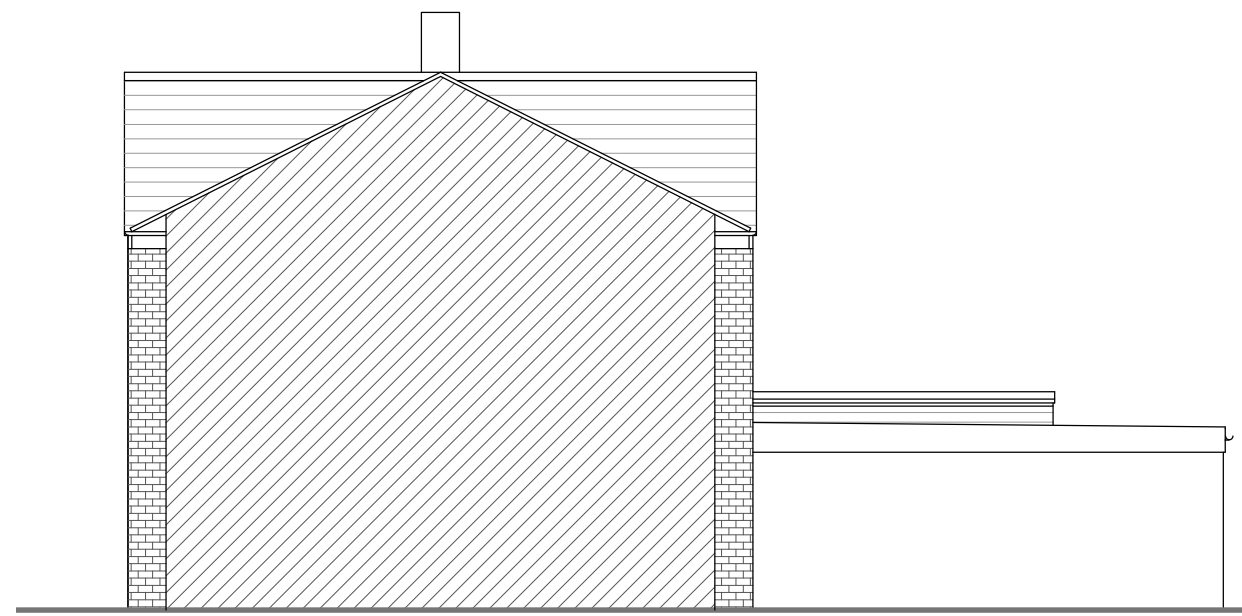

NO.28

EXISTING SIDE ELEVATION

 

NOTES :

[illegible]

SJR DESIGN LTD.

Client: MRS. SHARMILA BHANDARI

Job Title

28 MULBURY CRESCENT
WEST DRAYTON
UB7 9AG

Drawing Title
EXISTING ELEVATIONS

Scale: 1 : 100 (A3)

Date: NOVEMBER 2025

Date: NOVEMBER 2020	
Checked by:	Drawn by: RS H

Drg No.
TP/731/06

Rev.