


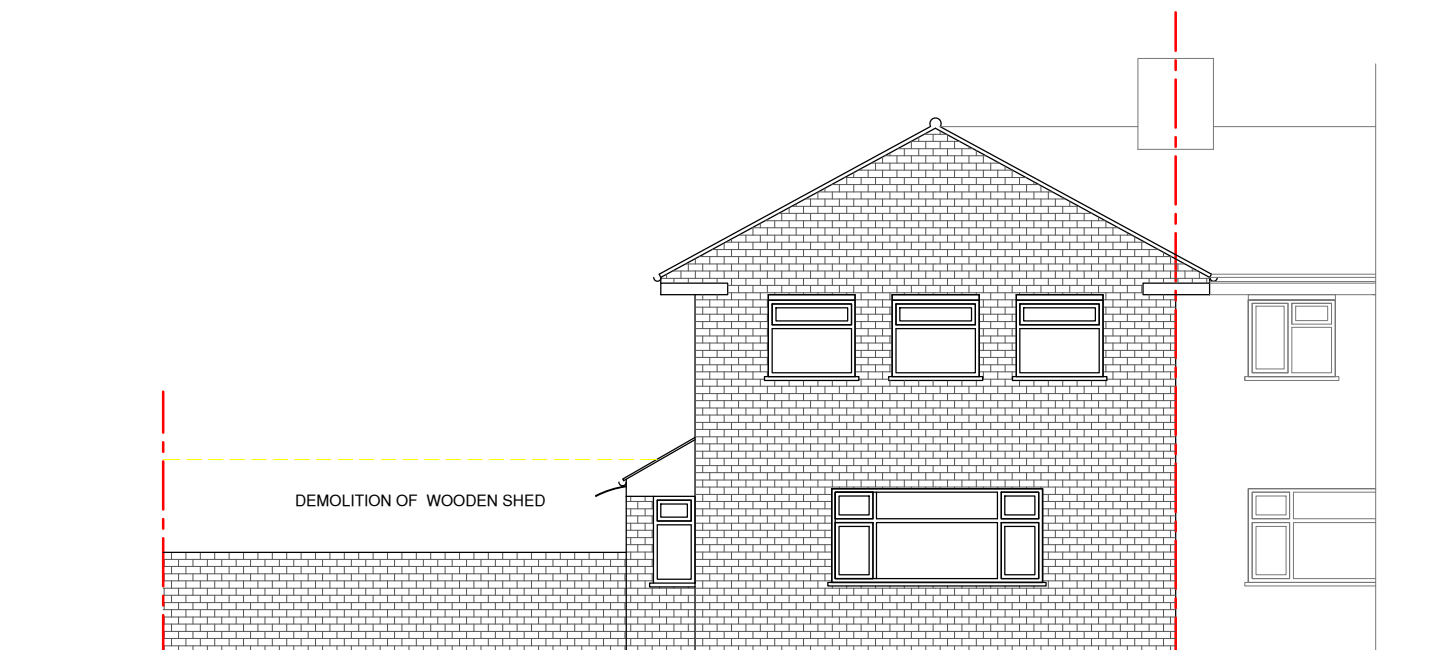

NO.26

NO.28


PROPOSED REAR ELEVATION



NO.28

NO.26

PROPOSED FRONT ELEVATION

 

NOTES :

[illegible]

SJR DESIGN LTD.
(ARCHITECTURAL DESIGN & CONSULTANT)

Client: MRS. SHARMILA BHANDARI

Job Title

28 MULBURY CRESCENT
WEST DRAYTON
UB7 9AG

Drawing Title
PROPOSED ELEVATIONS

Scale: 1 : 100 (A3)

Date: NOVEMBER 2025

Date: NOVEMBER 2020	
Checked by:	Drawn by: RS H

Drg No.
TP/731/07

Rev.