



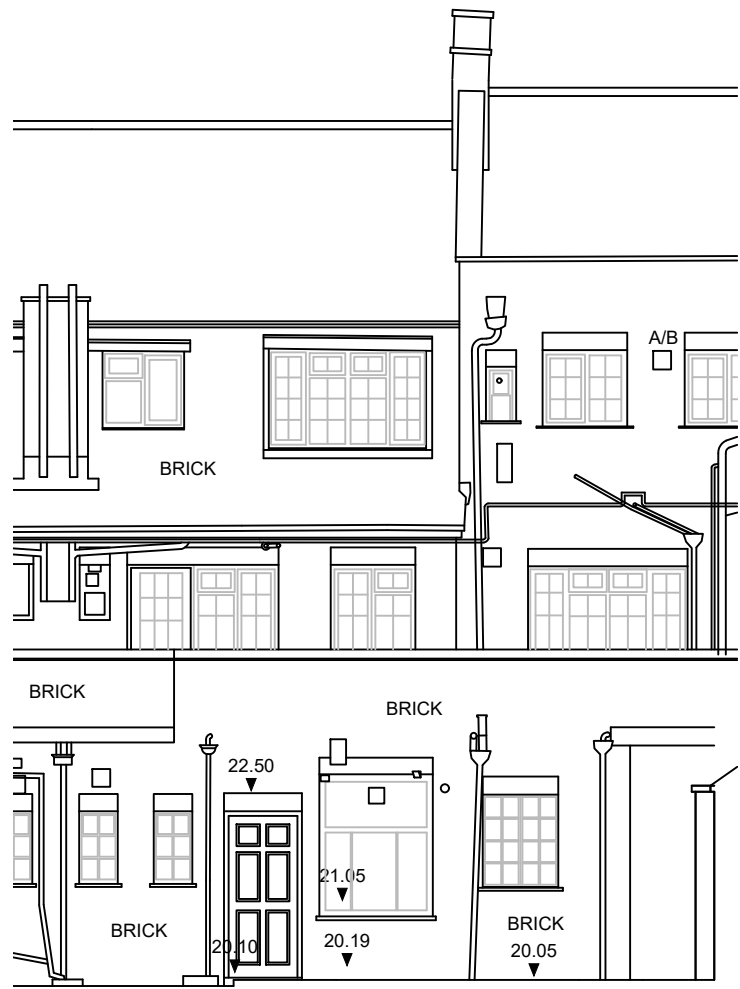


ELEVATION 1

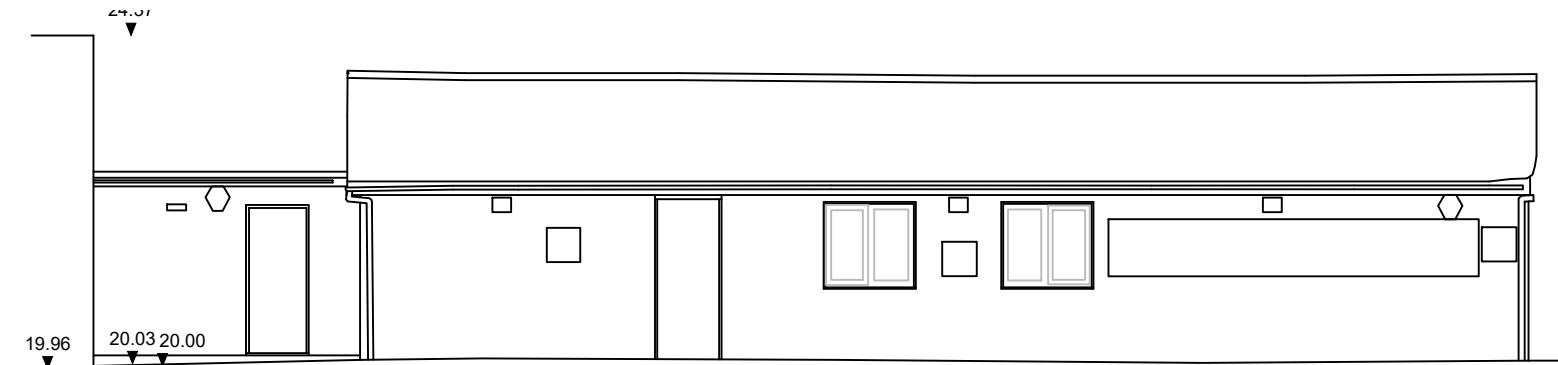

ELEVATION 2




ELEVATION 3

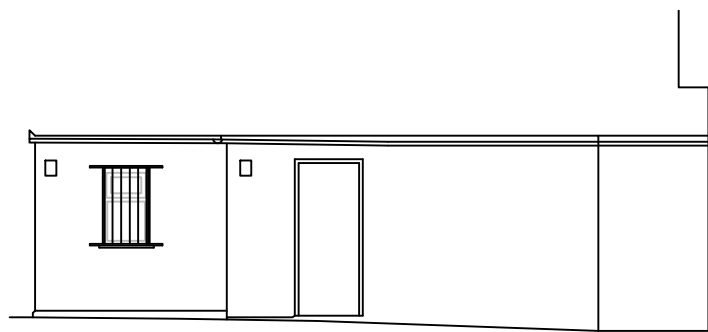


ELEVATION 4




SCALE BAR 1:50

 


SCALE BAR 1:100

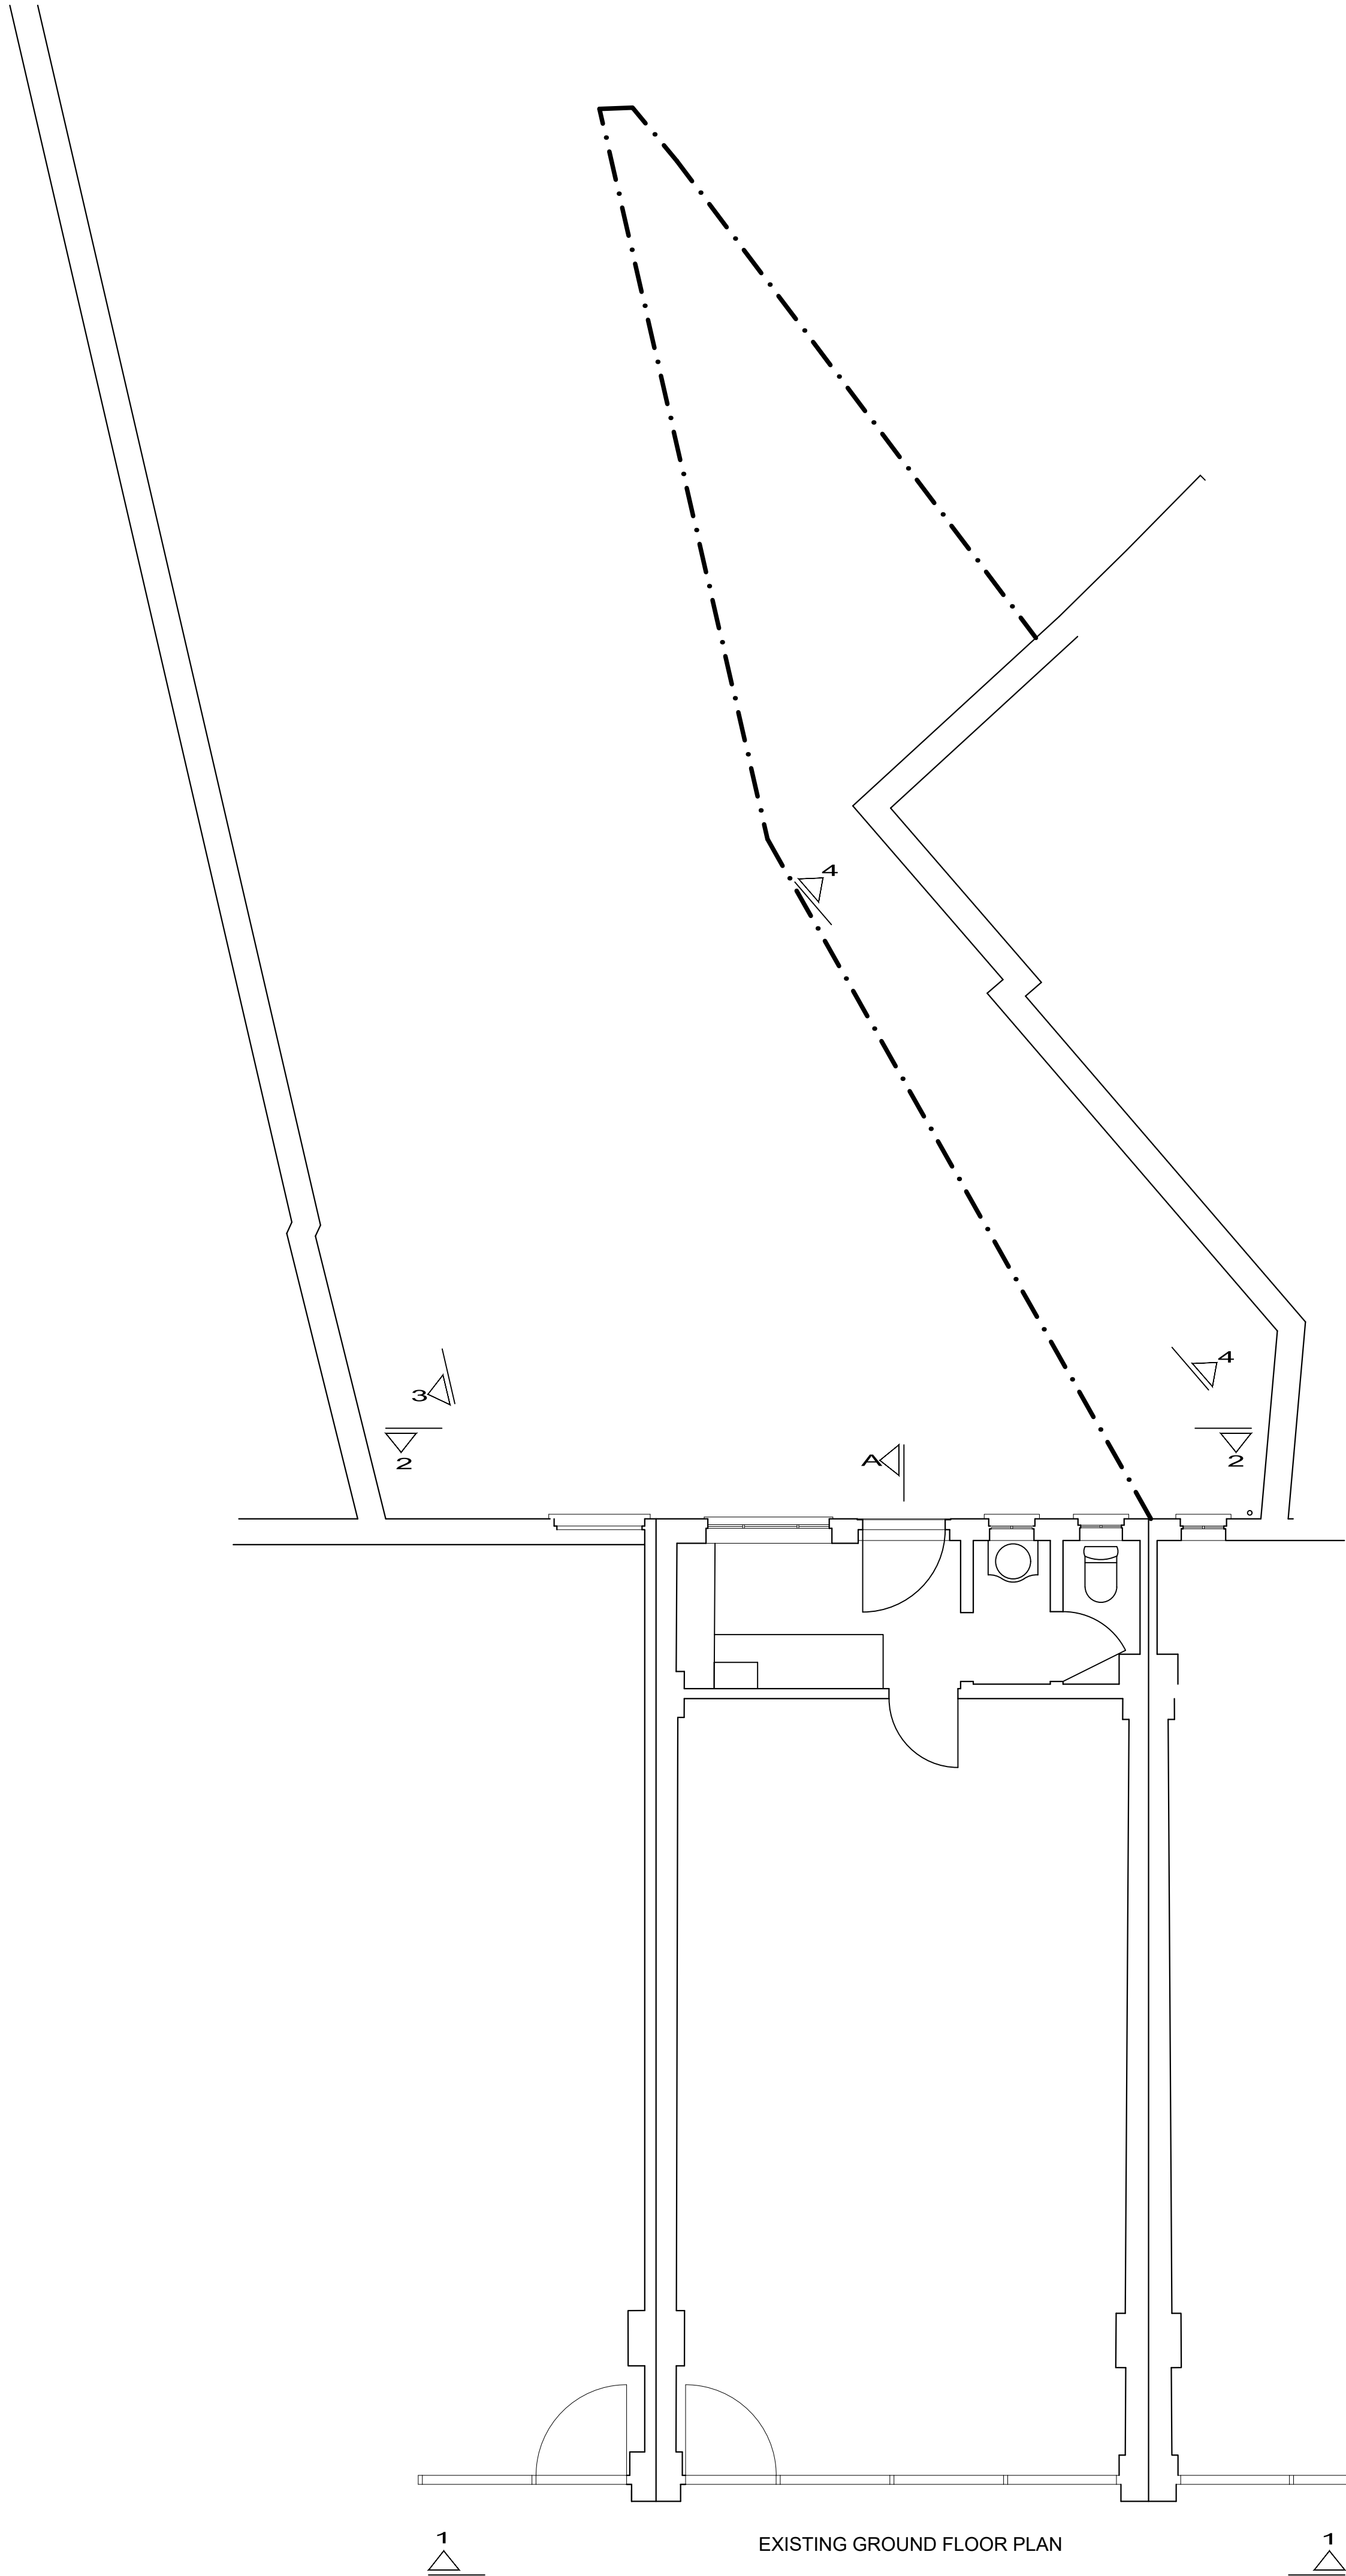

EXISTING GROUND FLOOR PLAN

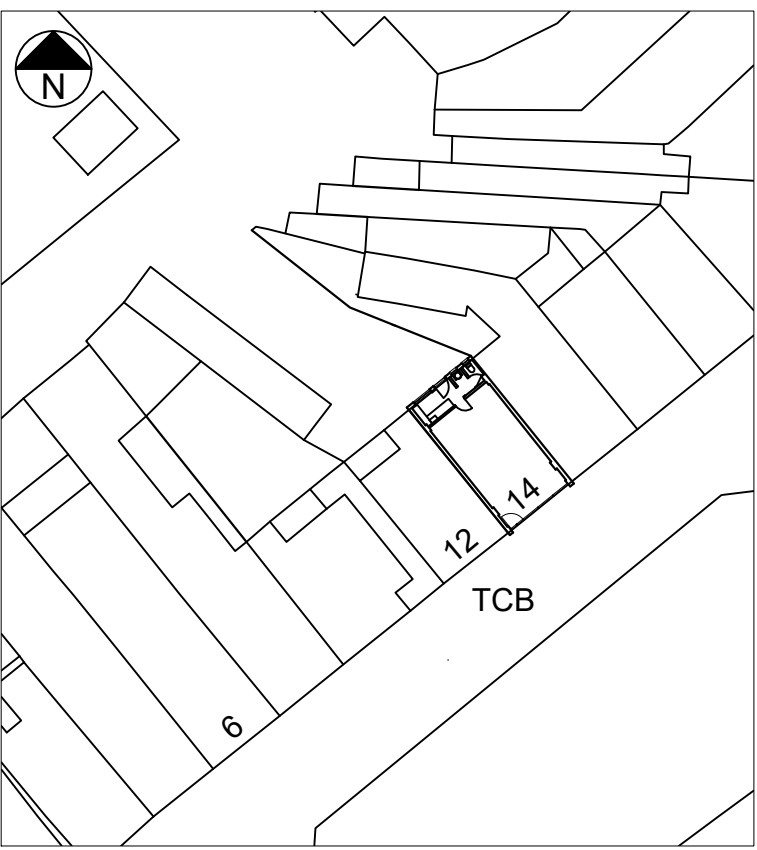

BLOCK PLAN (1:500)

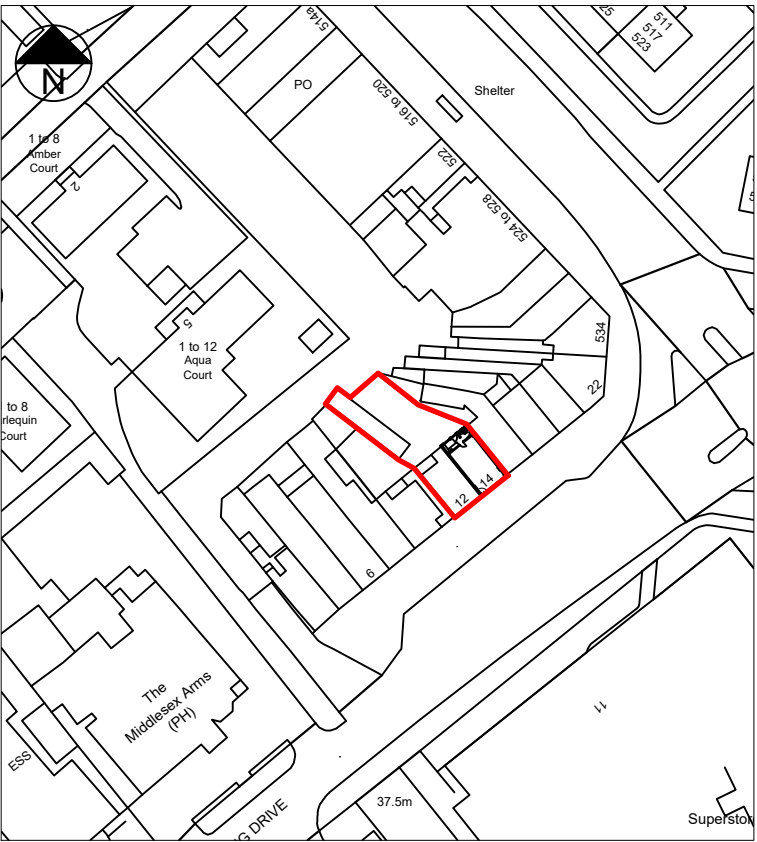

LOCATION PLAN (1:1250)

T R Harris Design & Surveying Services
559 Rayners lane, Pinner, Middlesex HA5 5HP
www.trharrisdesign.co.uk Tel: 020 8868 5048

PROJECT

12-14 Long Drive
Ruislip
HA4 0HG

TITLE


Existing Plans & Elevations

SCALE 1:50 & 1:100 @ A1
DATE October 2025


DRAWING NO.
25/14LD/01




ELEVATION 1

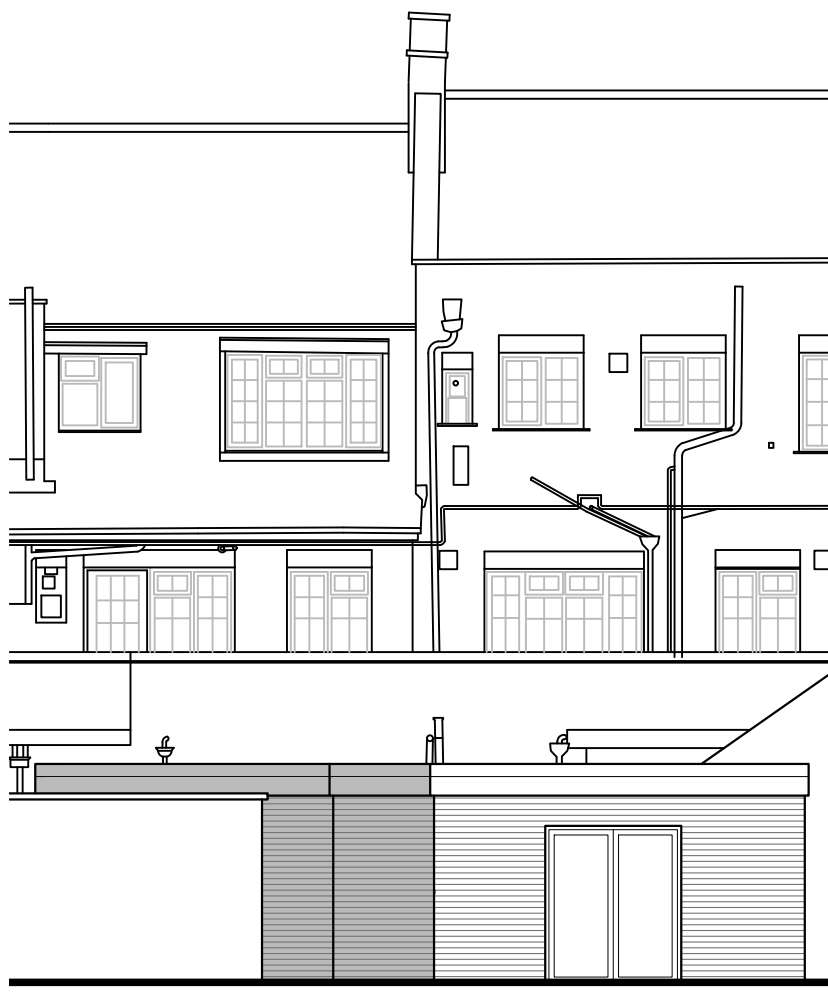


ELEVATION 2

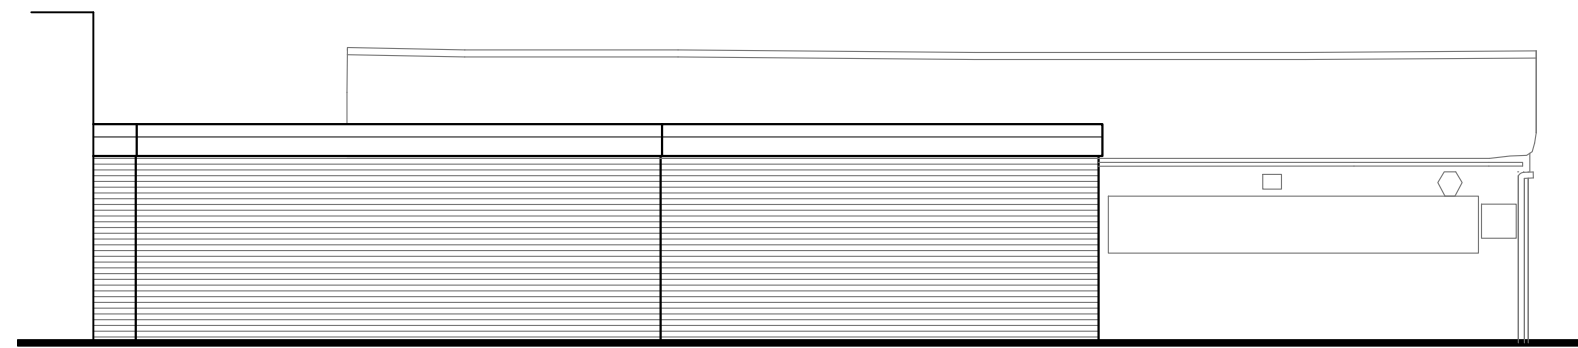


ELEVATION 3

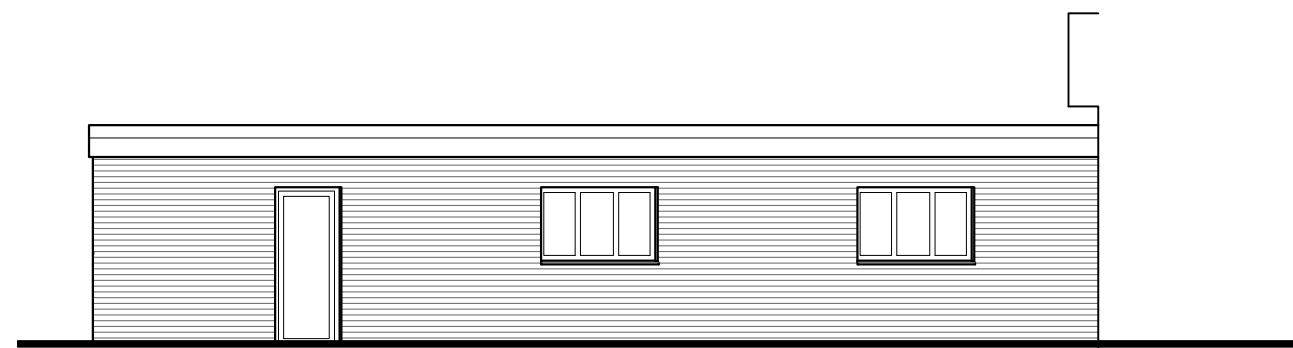

ELEVATION 4

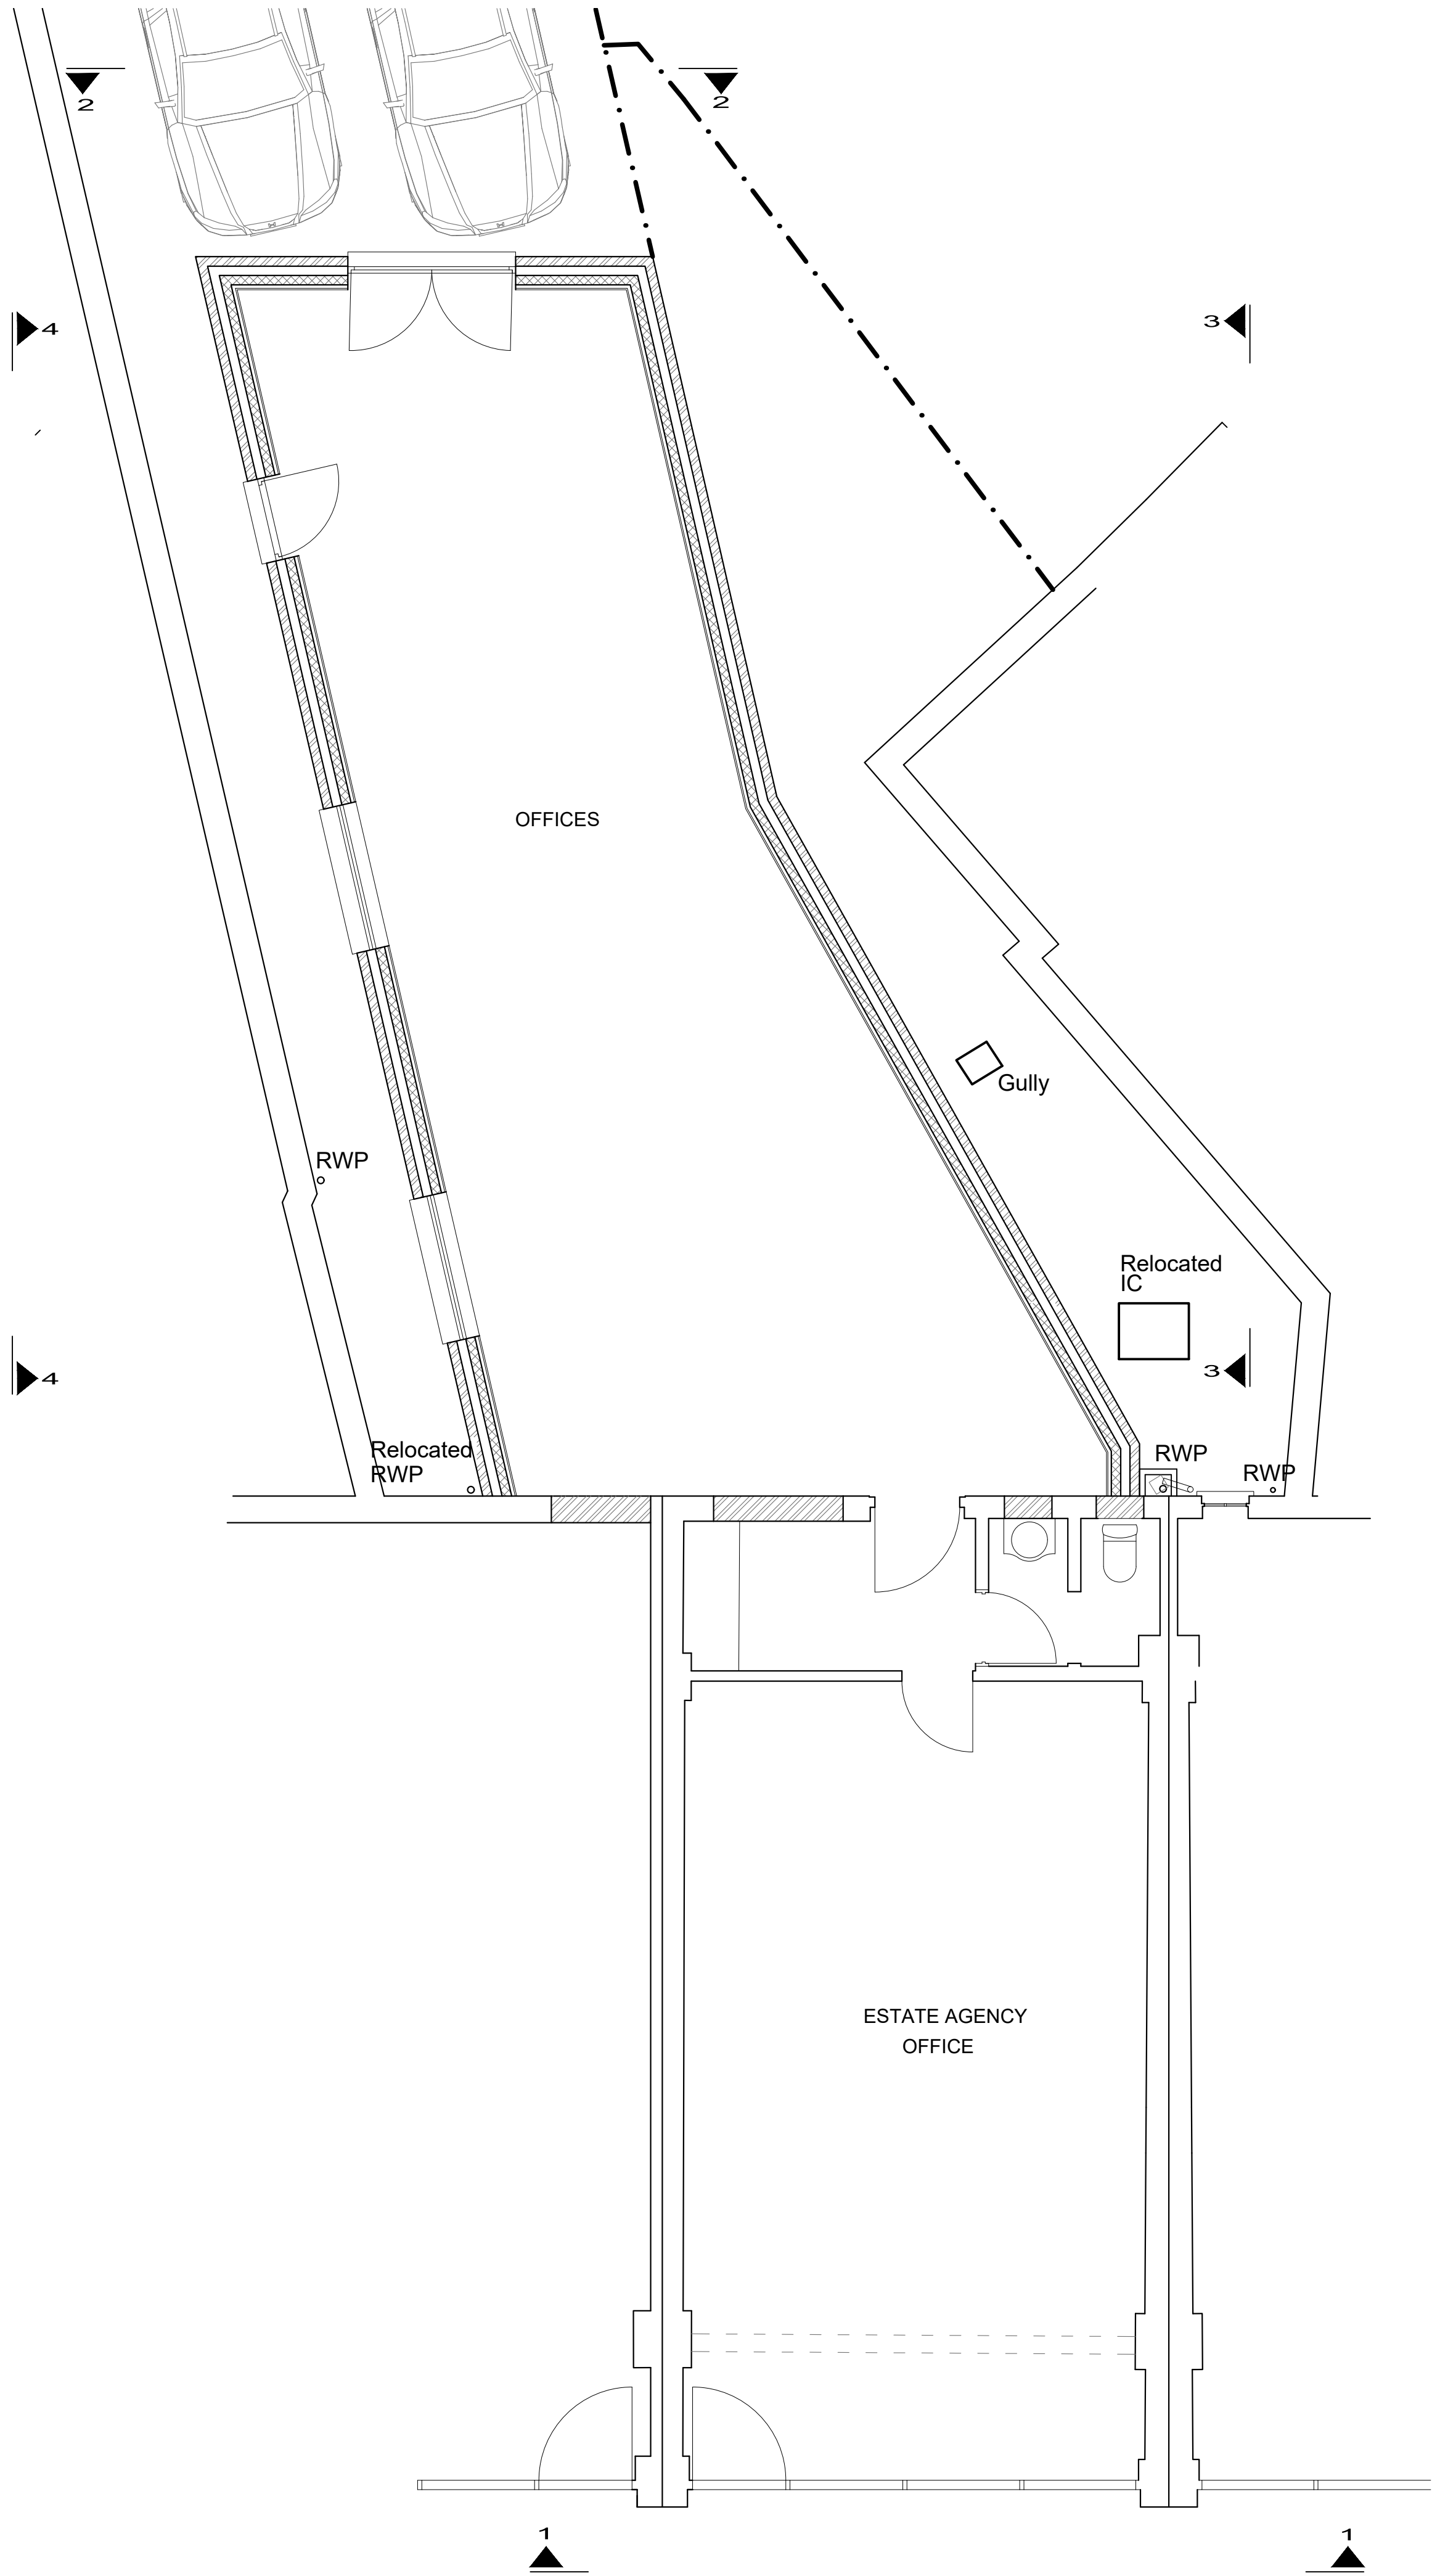

EXISTING GROUND FLOOR PLAN

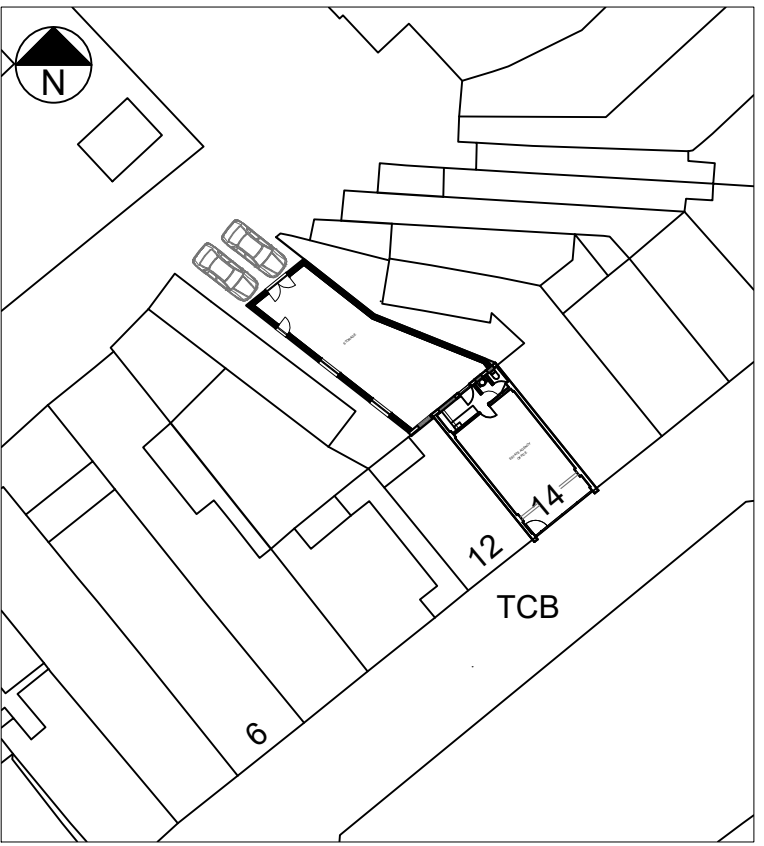

BLOCK PLAN (1:500)

T R Harris Design & Surveying Services
559 Rayners lane, Pinner, Middlesex HA5 5HP
www.trharrisdesign.co.uk Tel: 020 8868 5048

PROJECT

12-14 Long Drive
Ruislip
HA4 0HG

TITLE

Proposed Plans & Elevations

SCALE	1:50 & 1:100 @ A1	DRAWING NO.
DATE	October 2025	25/14LD/02