



site
boundary

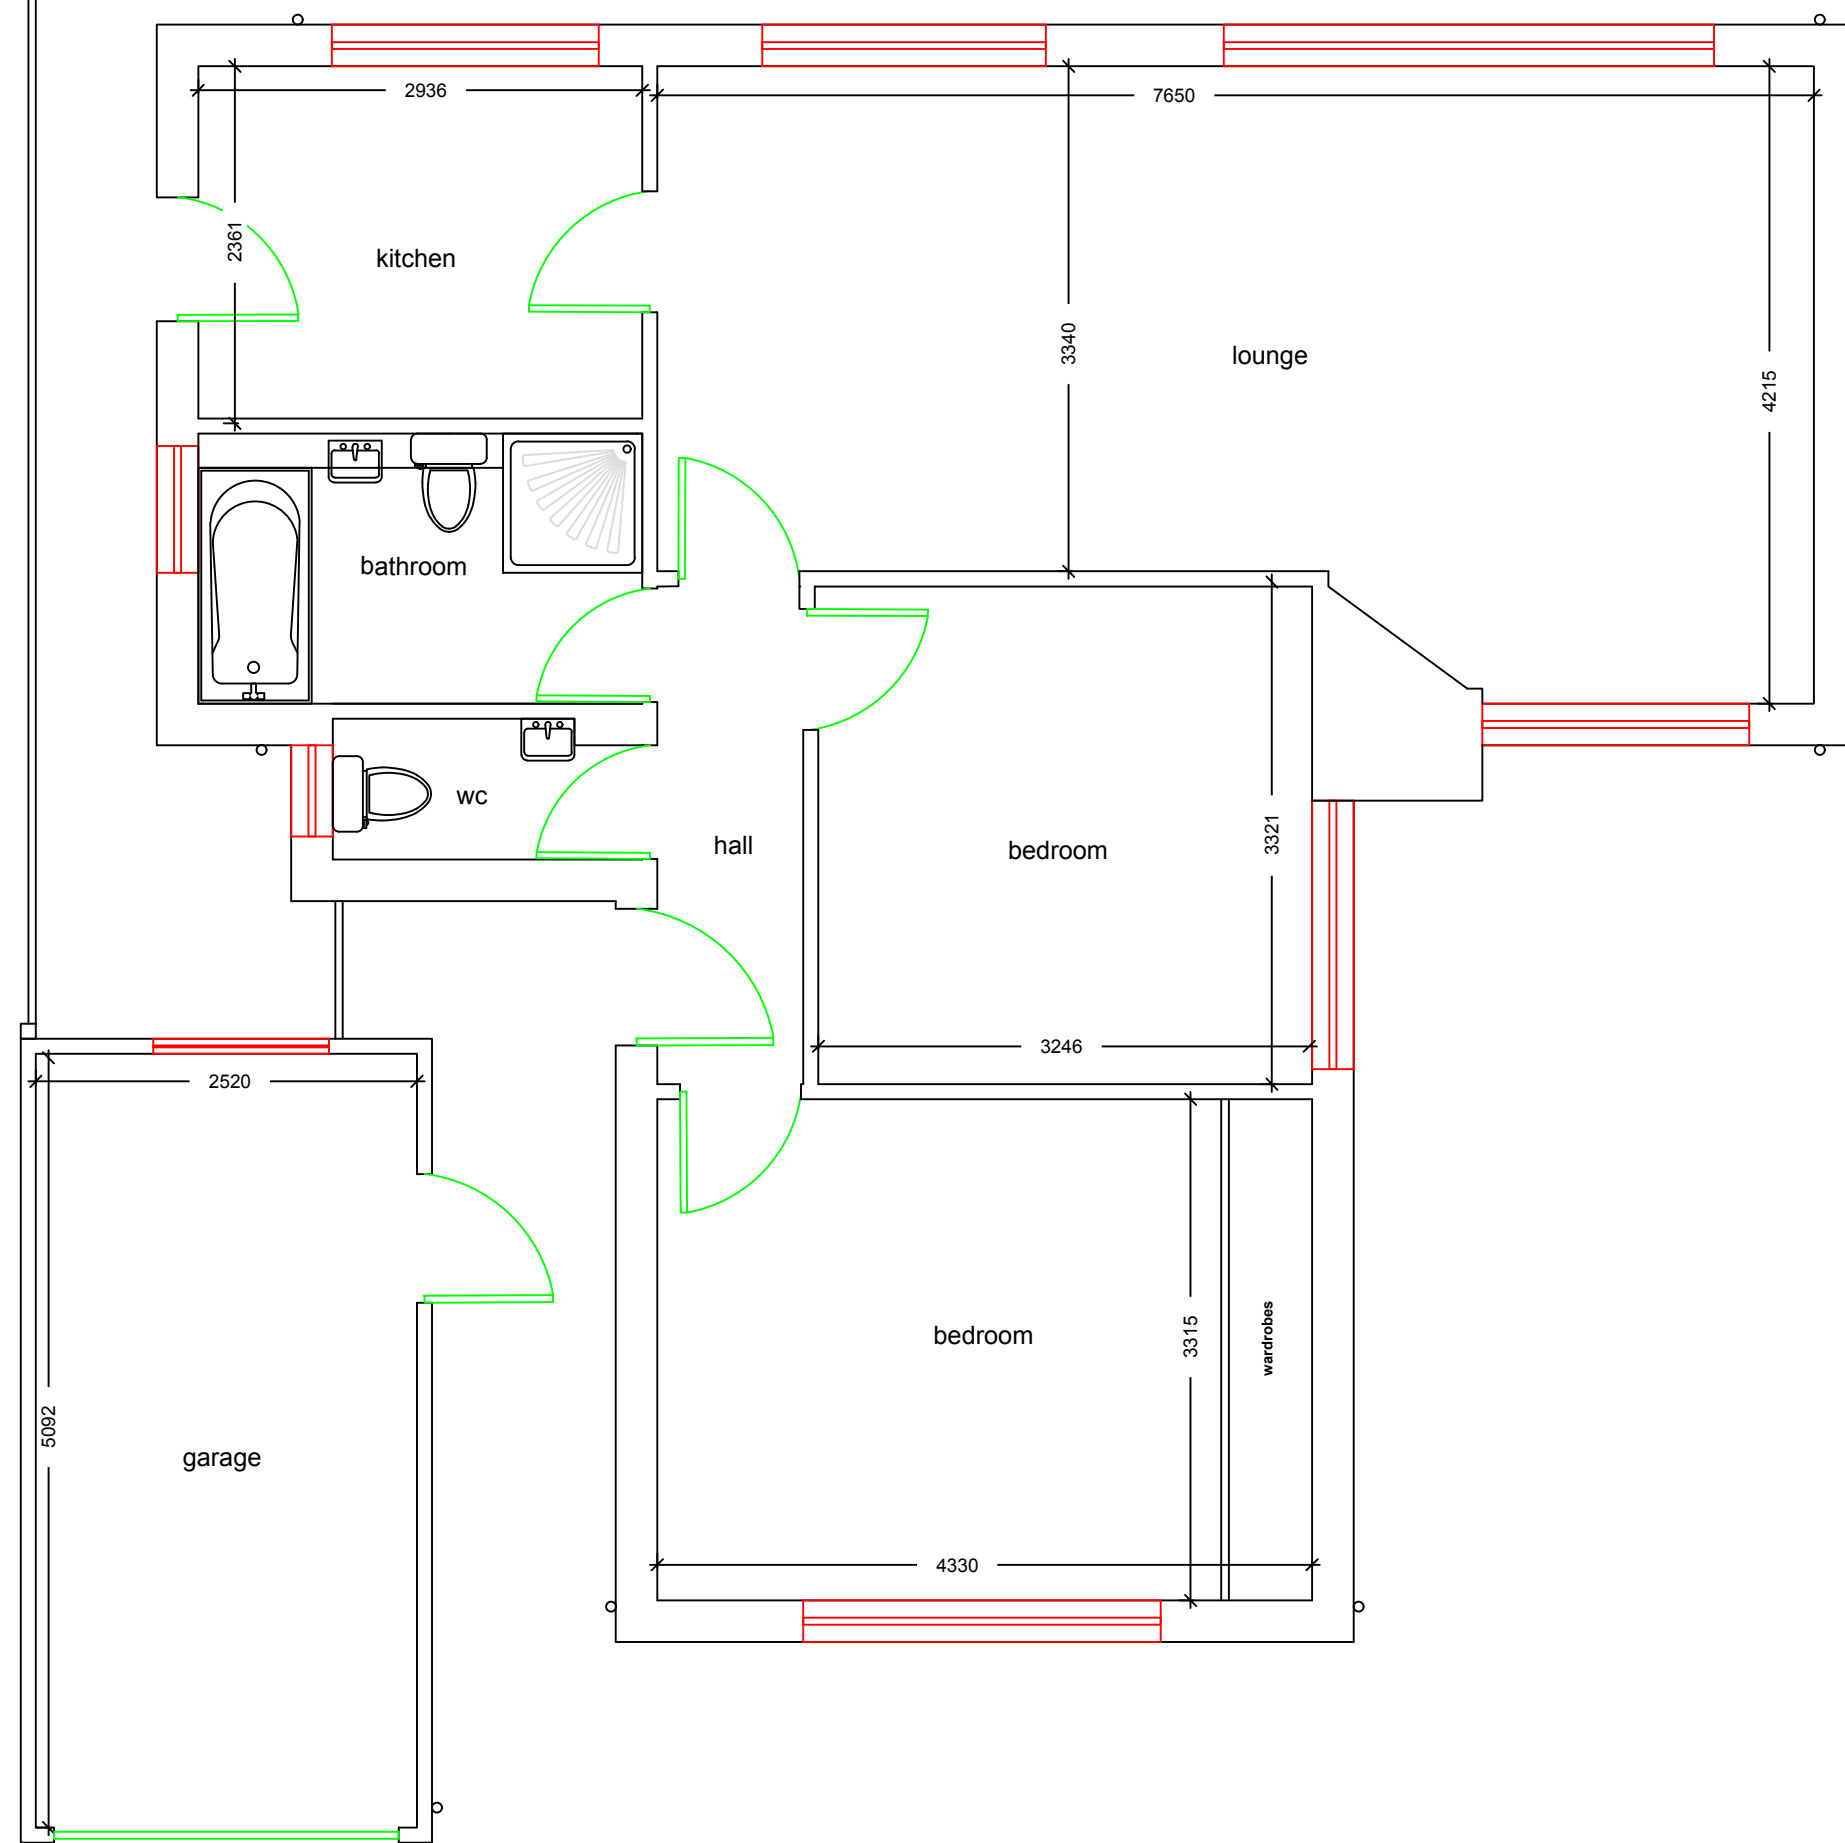

existing ground floor plan

1:50

**NO MEASUREMENTS TO BE SCALED FROM THE
DRAWINGS AND ALL ACTUAL MEASUREMENTS
TO BE CHECKED & AGREED WITH CONTRACTOR
ON SITE AT THE TIME OF CONSTRUCTION**

 

General Notes

	Drg. No. CHP/0711	
No.	Revision/Issue	Date

Firm Name and Address

Middlesex & Herts
7 Elgin Drive
Northwood
Middlesex
HA6 2YR
01923 826280

Project Name and Address

Mr & Mrs Chopra
8 Elgin Drive
Northwood
Middlesex
HA6 2YR

Project Extension & Loft	Sheet 01
Date 24-11-25	
Scale 1:50	