


existing roof plan

1:50

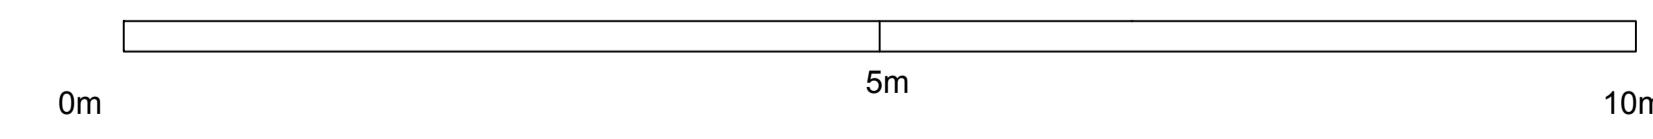

NO MEASUREMENTS TO BE SCALED FROM THE  
DRAWINGS AND ALL ACTUAL MEASUREMENTS  
TO BE CHECKED & AGREED WITH CONTRACTOR  
ON SITE AT THE TIME OF CONSTRUCTION

General Notes

	Dr. No. CHP/0711	
No.	Revision/Issue	Date

Firm Name and Address  
Middlesex & Herts  
7 Elgin Drive  
Northwood  
Middlesex  
HA6 2YR  
01923 826280

Project Name and Address  
Mr & Mrs Chopra  
8 Elgin Drive  
Northwood  
Middlesex  
HA6 2YR

Project Extension & Loft	Sheet
Date 24-11-25	
Scale 1:50	03