



site
boundary

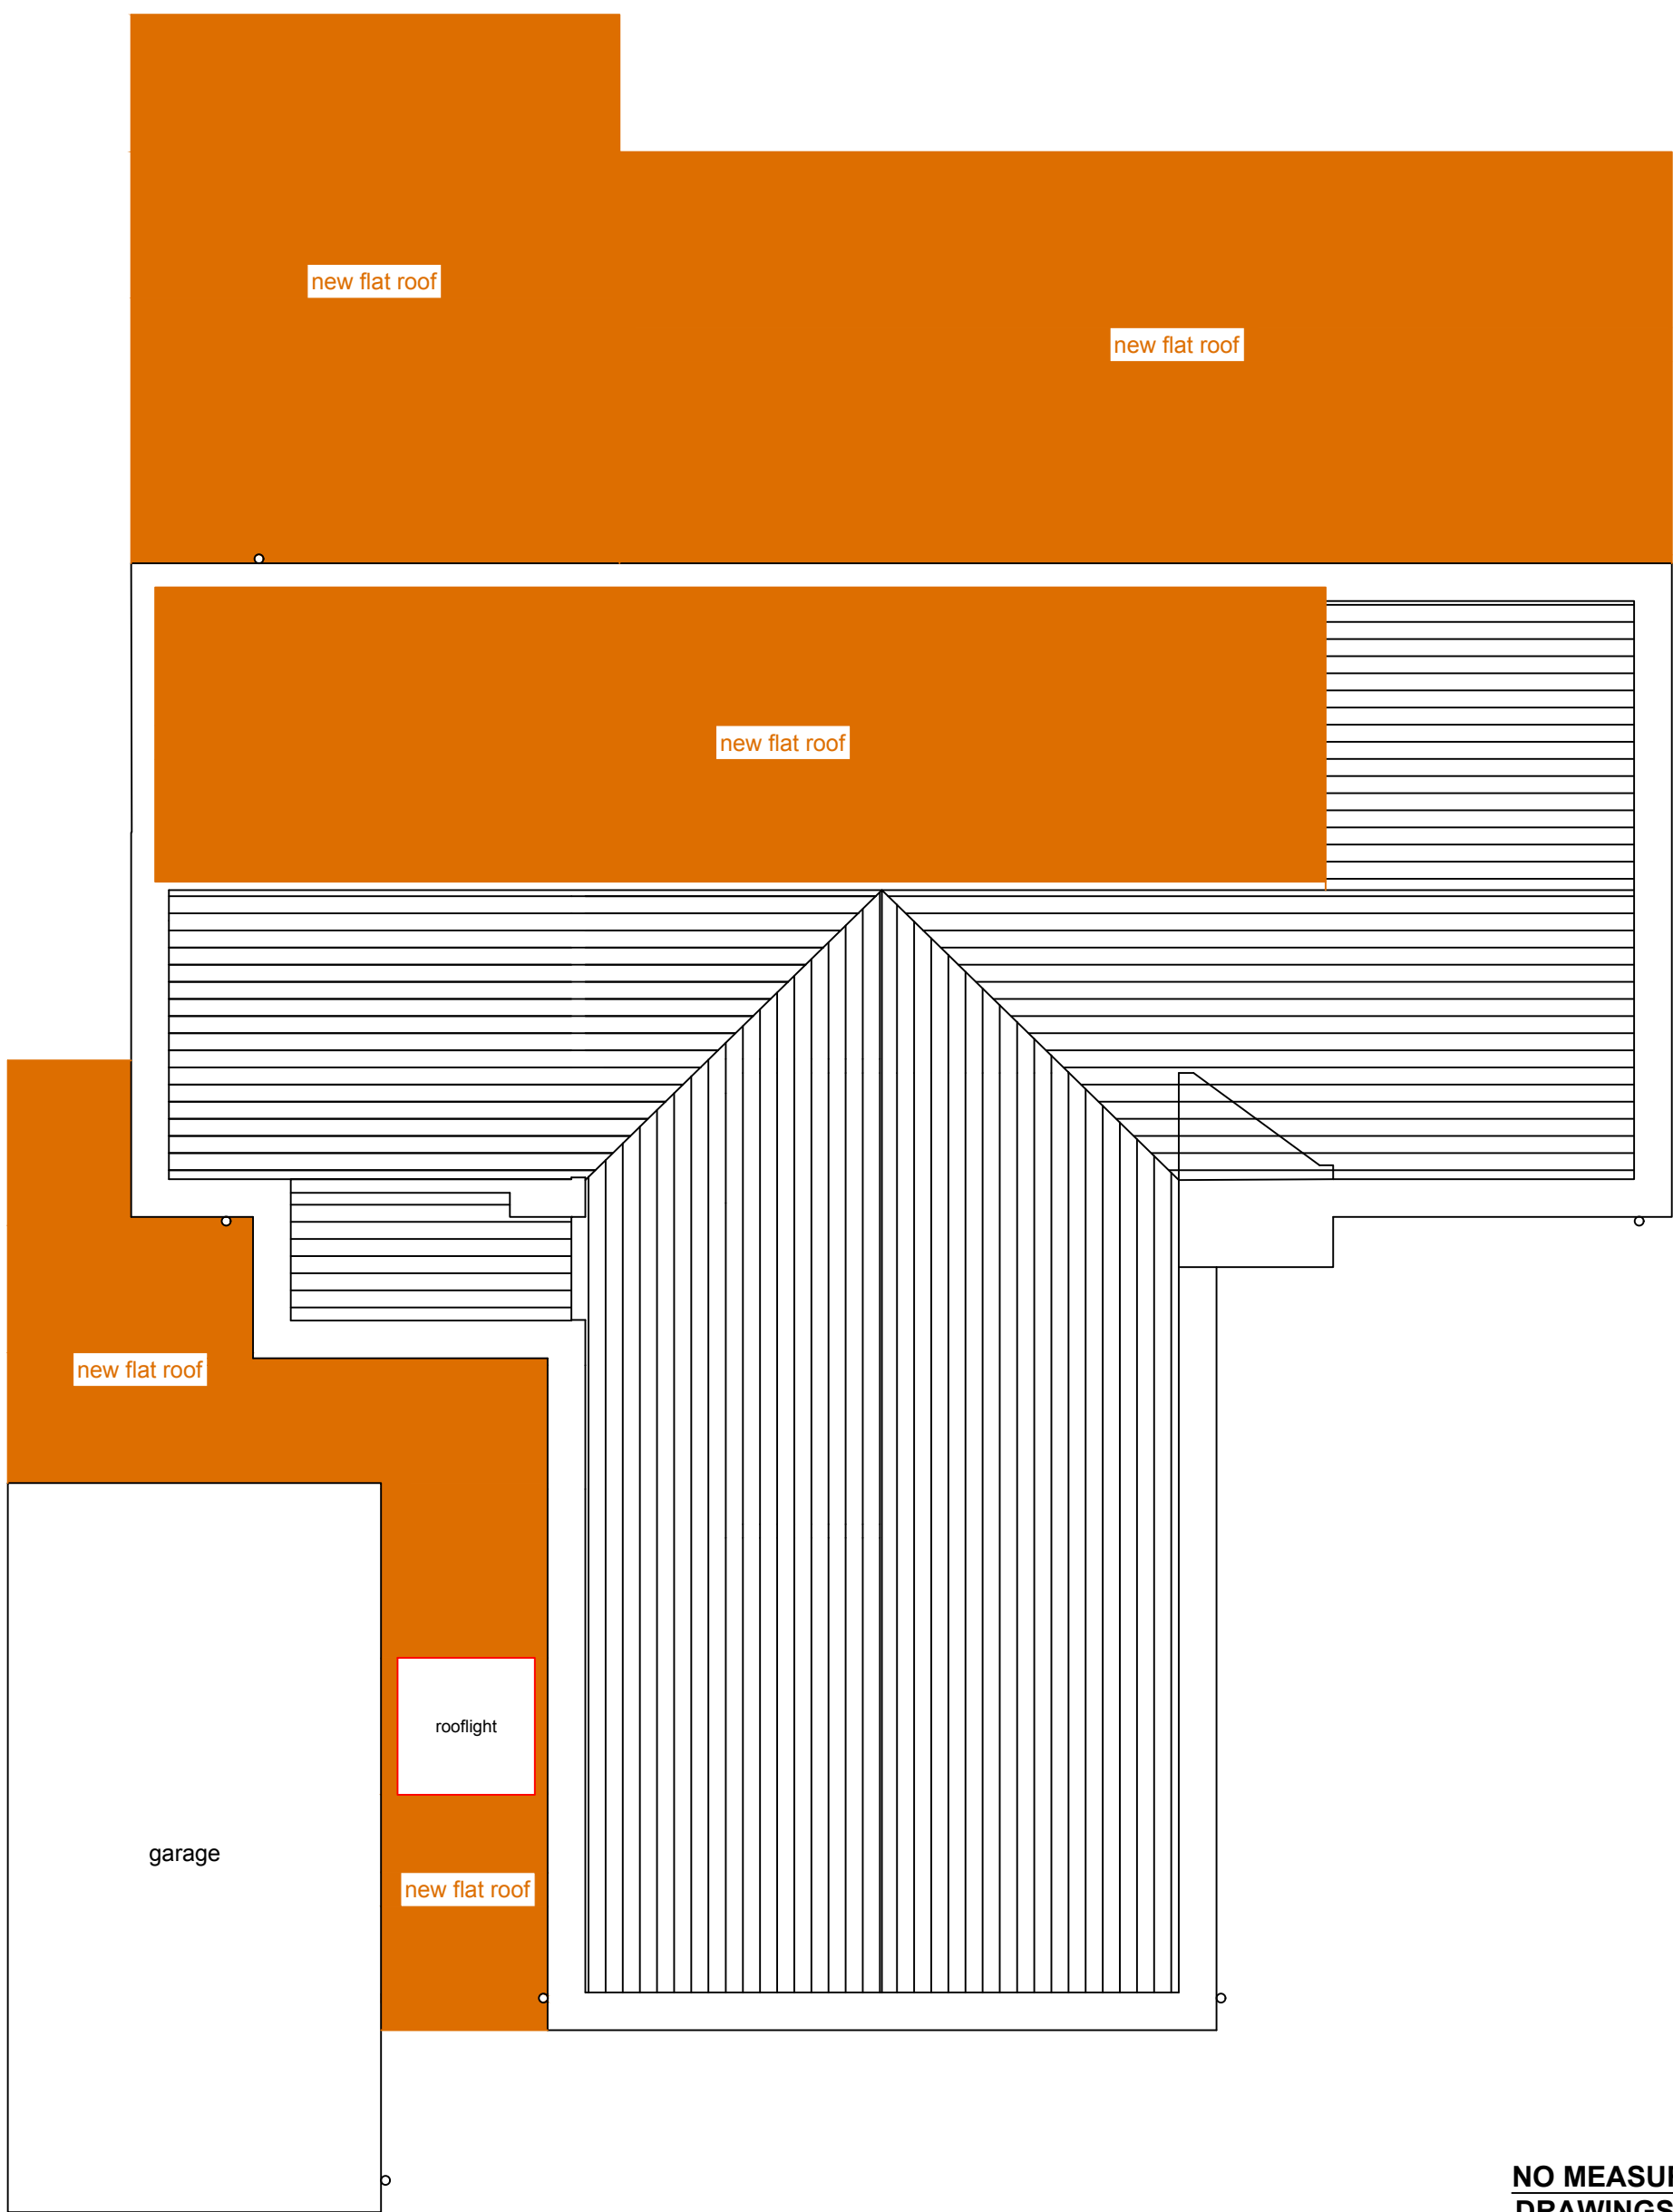

proposed roof plan

1:50

 

NO MEASUREMENTS TO BE SCALED FROM THE
DRAWINGS AND ALL ACTUAL MEASUREMENTS
TO BE CHECKED & AGREED WITH CONTRACTOR
ON SITE AT THE TIME OF CONSTRUCTION

General Notes

	Drg. No. CHP/0711	
No.	Revision/Issue	Date

Firm Name and Address

Middlesex & Herts

7 Elgin Drive
Northwood
Middlesex
HA6 2YR

01923 826280

Project Name and Address

Mr & Mrs Chopra
8 Elgin Drive
Northwood
Middlesex
HA6 2YR

Project	Extension & Loft	Sheet
Date	24-11-25	06
Scale	1:50	