


existing ground floor plan

1:50

NO MEASUREMENTS TO BE SCALED FROM THE DRAWINGS AND ALL ACTUAL MEASUREMENTS TO BE CHECKED & AGREED WITH CONTRACTOR ON SITE AT THE TIME OF CONSTRUCTION

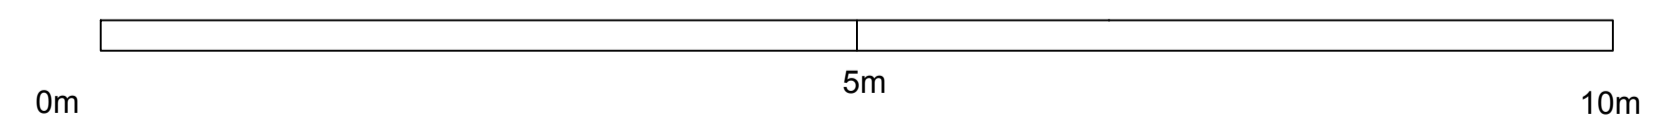

General Notes

| | | |
|-----------------------|----------------|------|
| Drg. No. CHP/0711/GAR | | |
| No. | Revision/Issue | Date |

Firm Name and Address
 Middlesex & Herts
 7 Elgin Drive
 Northwood
 Middlesex
 HA6 2YR
 01923 826280

Project Name and Address
 Mr & Mrs Chopra
 8 Elgin Drive
 Northwood
 Middlesex
 HA6 2YR

| | |
|------------------------------|-------------|
| Project Garage conversion | Sheet 01 |
| Date 26-02-26 | |
| Scale 1:50 | |