



CHILTERN VIEW

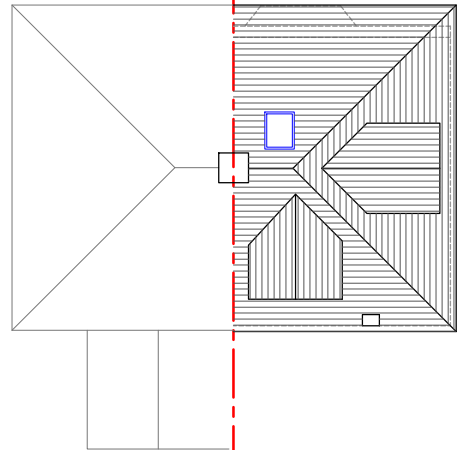


NO: 80

NO: 79
PROPOSED
SITE PLAN
SCALE - 1:200

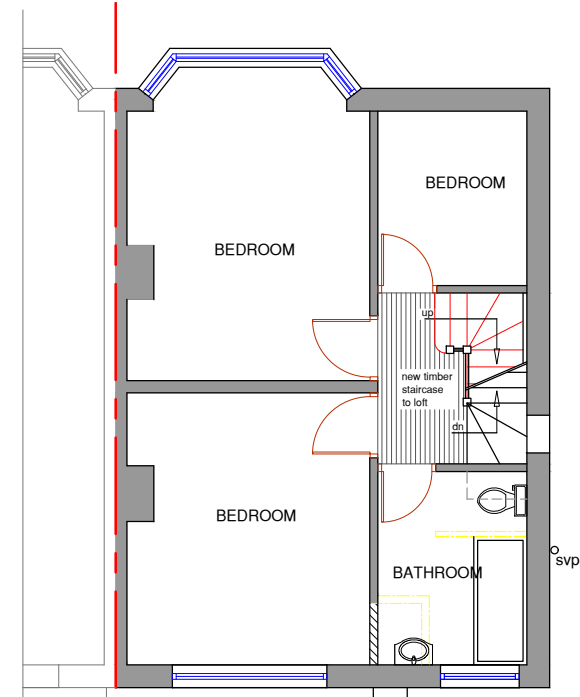


NO.79
PROPOSED FIRST FLOOR PLAN

NO.80

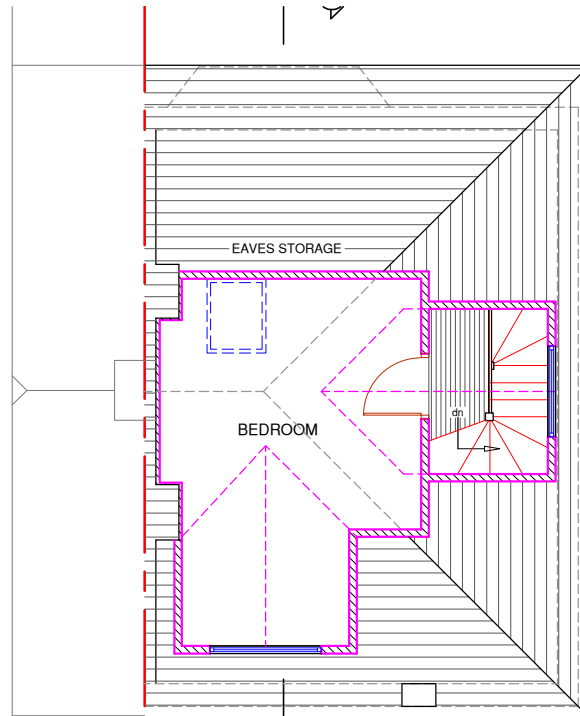


NO.79
PROPOSED LOFT PLAN

NO.80

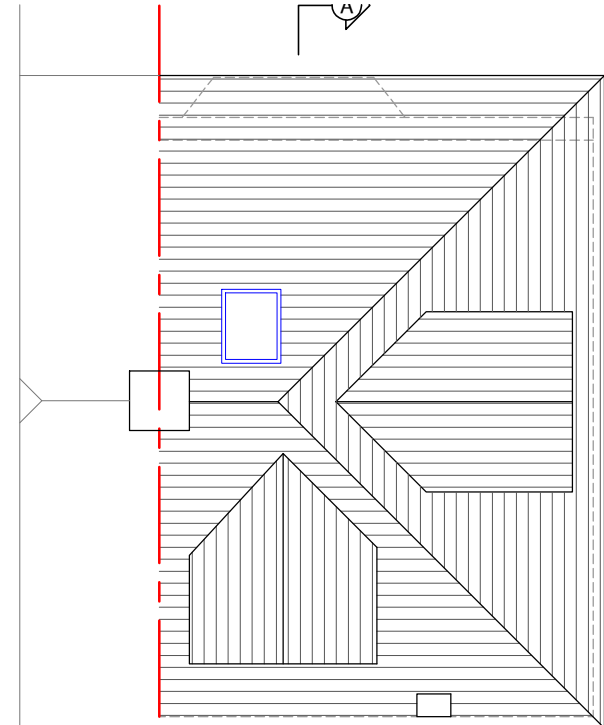

NO.79
PROPOSED ROOF PLAN

NO.80

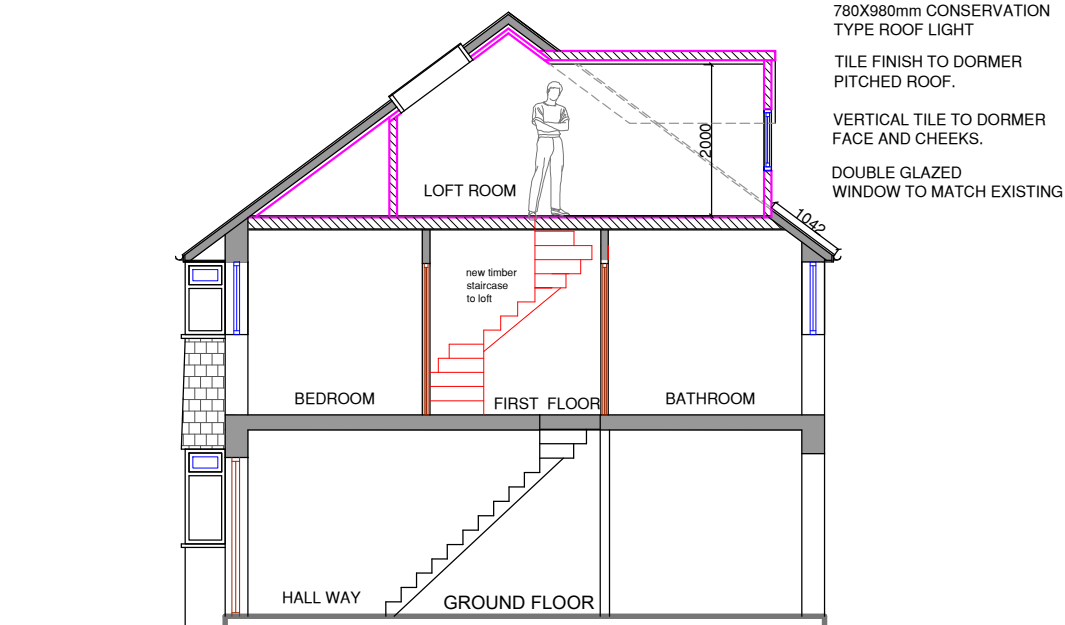

PROPOSED SECTION A-A

780X980mm CONSERVATION
TYPE ROOF LIGHT
TILE FINISH TO DORMER
PITCHED ROOF.
VERTICAL TILE TO DORMER
FACE AND CHEEKS.
DOUBLE GLAZED
WINDOW TO MATCH EXISTING

0m 1m 2m 3m 4m 5m

SCALE @ 1:100

NOTES :

Client MR. RAGHUBIR SINGH
MRS. MANJINDER KAUR

Job Title

79 CHILTERN VIEW ROAD
COWLEY
UB8 2PA

Drawing Title
PROPOSED SITE /FLOOR
PLANS AND SECTION

Scale: 1 : 100/ 200 (A3)

Date: MAY 2022

Checked by: Drawn by: RS

Drg No.
TP/548/03

Rev.