

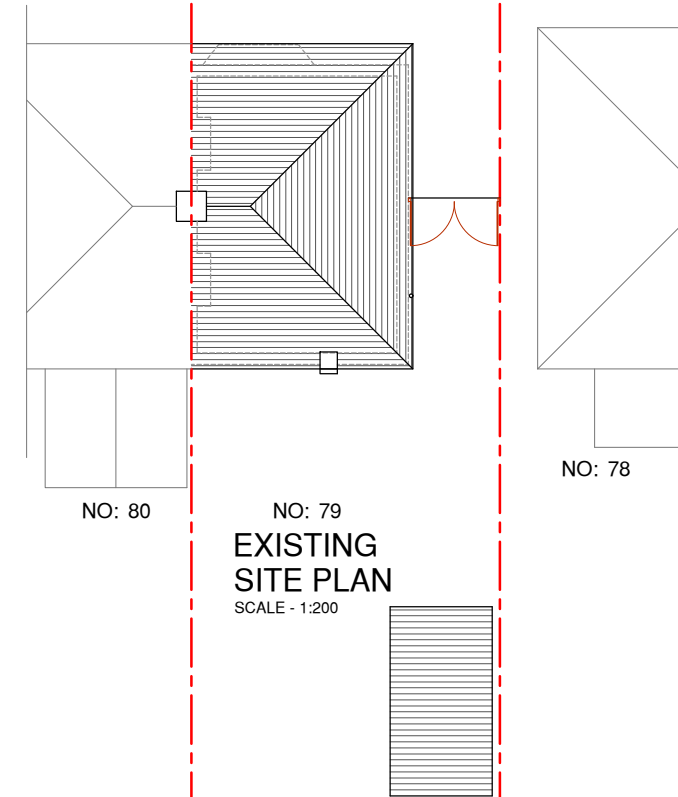


CHILTERN VIEW

 


NO: 79
EXISTING
SITE PLAN
SCALE - 1:200

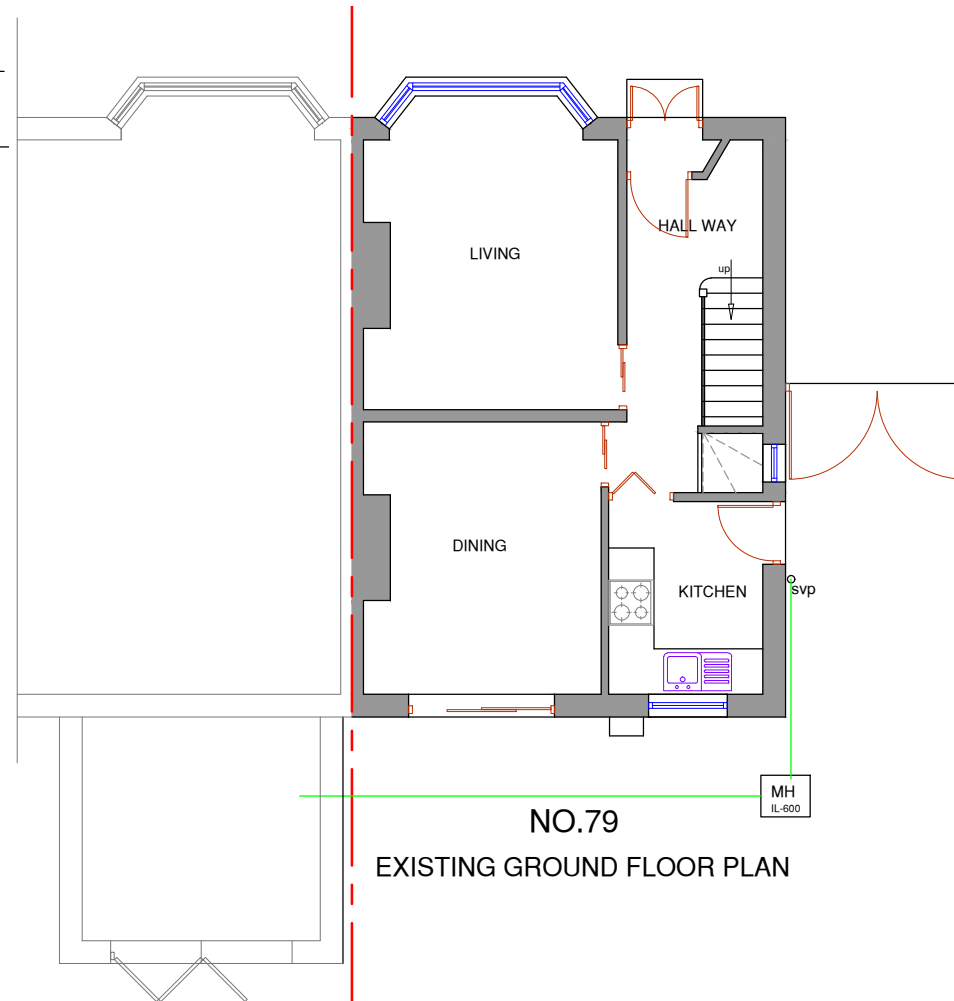

NO.79

EXISTING GROUND FLOOR PLAN


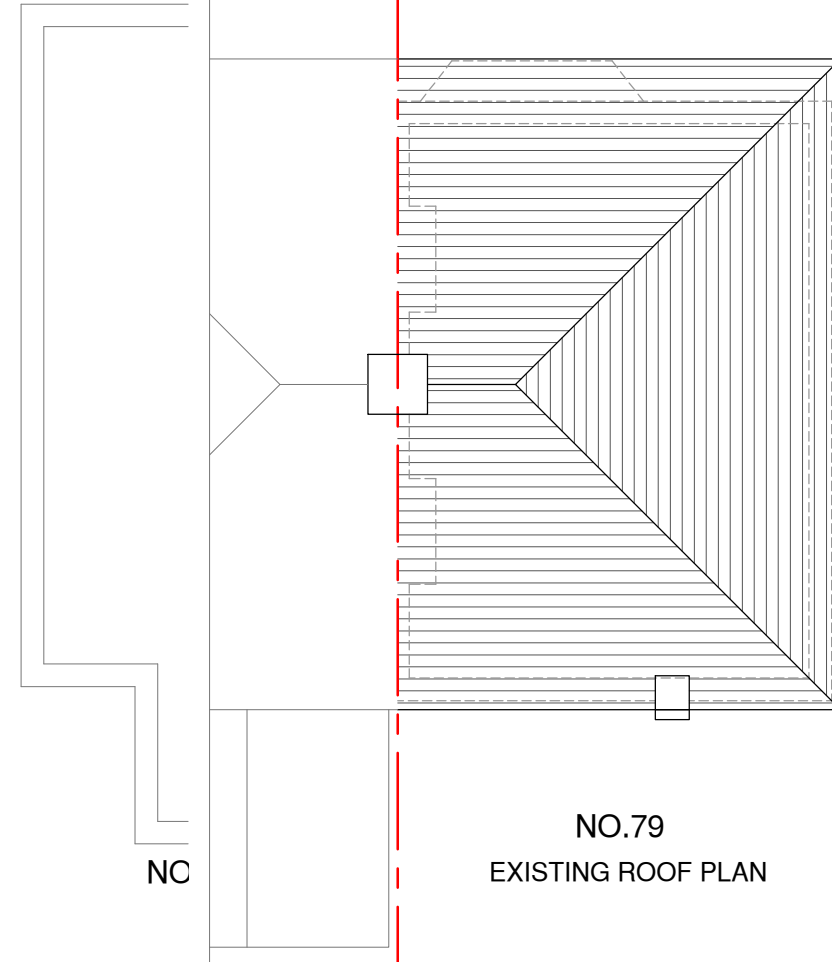


NO.79
EXISTING ROOF PLAN



LOCATION PLAN

1 : 1250 SCALE

  

NOTES :

[illegible]

Client	MR. RAGHUBIR SINGH MRS. MANJINDER KAUR
--------	---

Job Title
79 CHILTERN VIEW ROAD COWLEY UB8 2PA

Drawing Title

LOCATION / EXISTING SITE
AND FLOOR PLANS

Scale: 1 : 100/ 200 / 1250 (A3)

Date: APRIL 2022

Checked by:	Drawn by: RS	H
-------------	--------------	---

Drg No. TP/548/R01	Rev.
-----------------------	------