



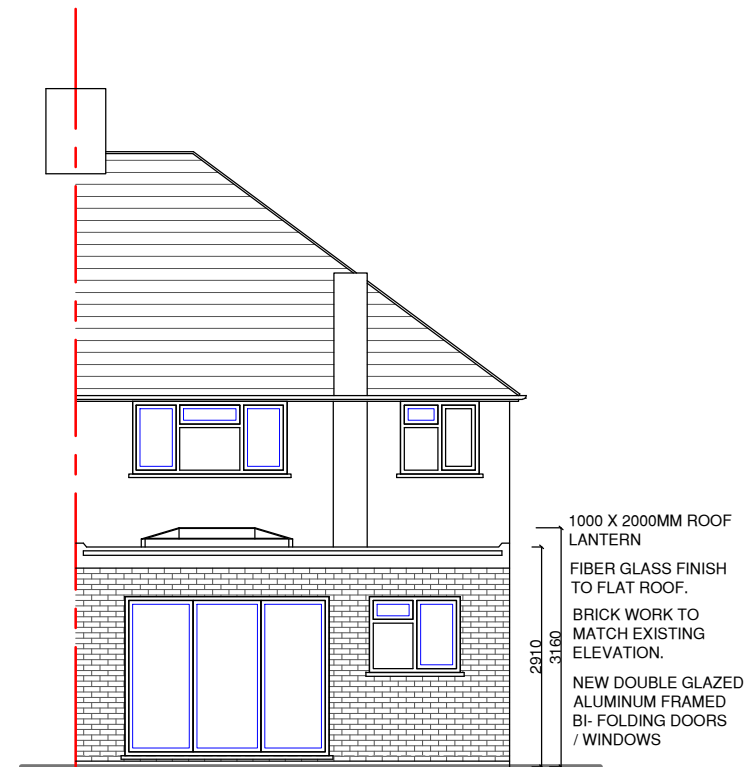


NO.79

PROPOSED REAR ELEVATION

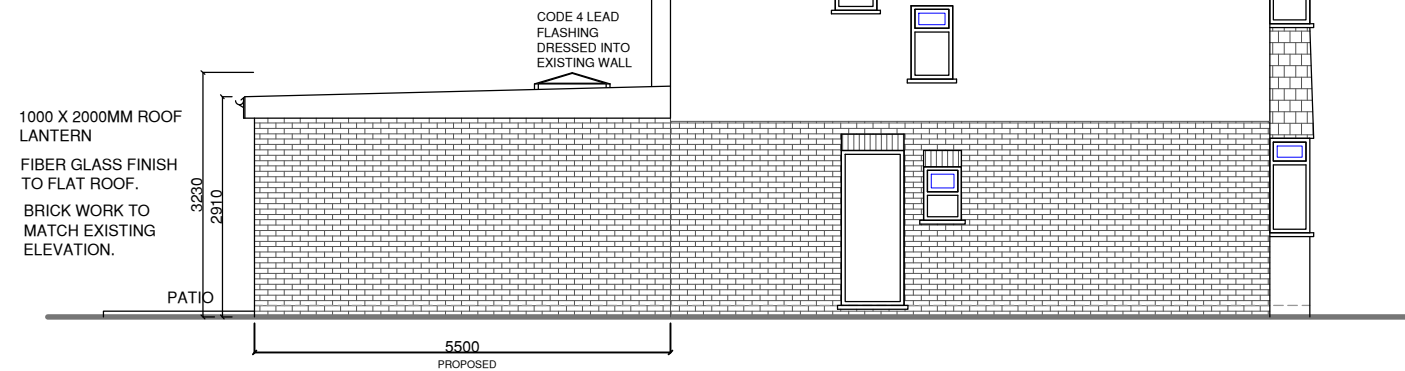


NO.79  
PROPOSED SIDE ELEVATION

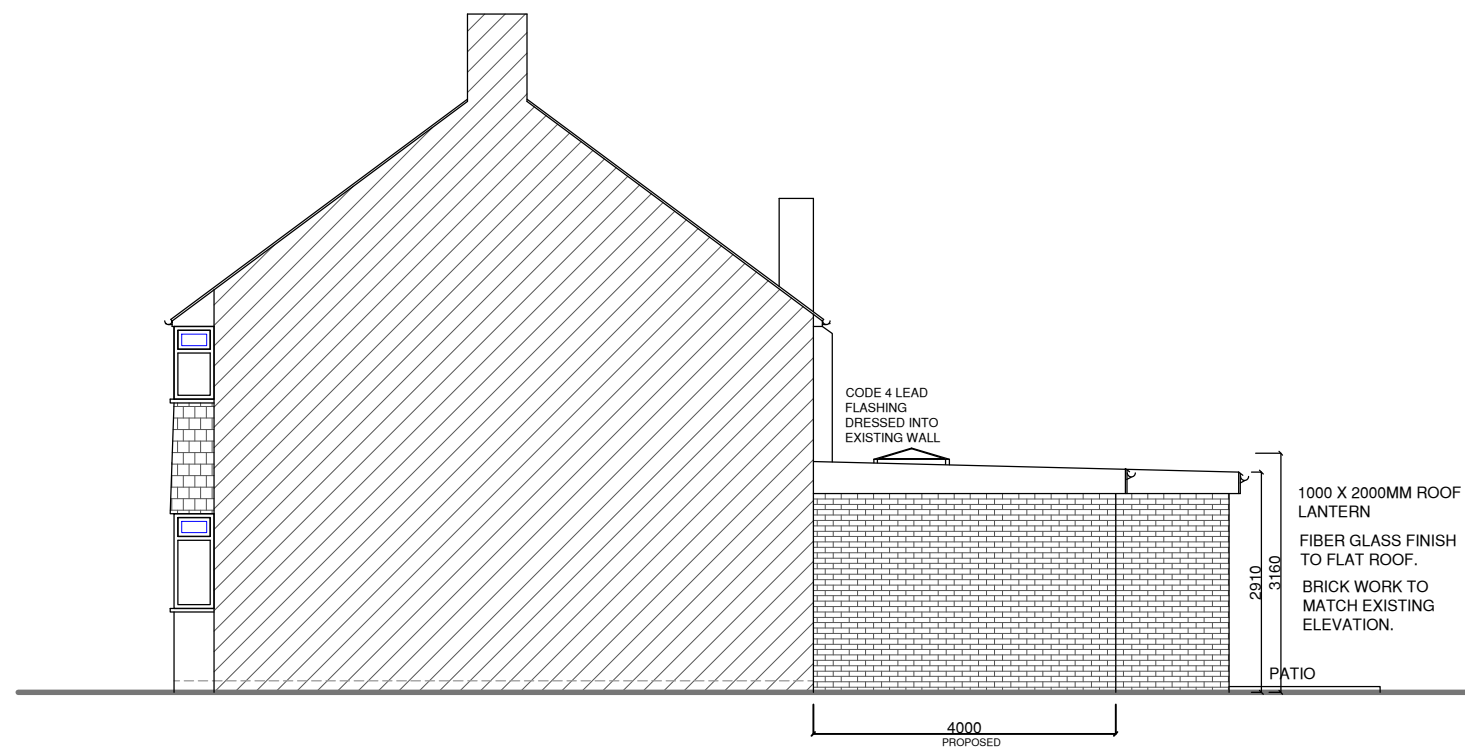

NO.79

PROPOSED SIDE ELEVATION

 

NOTES :

[illegible]

|        |                                           |
|--------|-------------------------------------------|
| Client | MR. RAGHUBIR SINGH<br>MRS. MANJINDER KAUR |
|--------|-------------------------------------------|

|           |
|-----------|
| Job Title |
|-----------|

79 CHILTERN VIEW ROAD  
COWLEY  
UB8 2PA

Drawing Title  
PROPOSED ELEVATIONS

Scale: 1 : 100 ( A3 )

Date: APRIL 2022

|                  |                |
|------------------|----------------|
| Date: At the end |                |
| Checked by:      | Drawn by: RS H |

Drg No.  
TP/548/R04

Rev.