


NOTES :

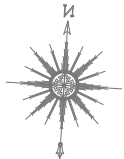

Date	Revisions

SYR DESIGN LTD.
ARCHITECTURAL & CIVIL ENGINEERING

Client MR. RAGHUBIR SINGH
 MRS. MANINDER KAUR

Job Title
79 CHILTERN VIEW ROAD
COWLEY
UB8 2PA

Drawing Title
LOCATION / EXISTING AND
PROPOSED SITE PLANS

Scale: 1 : 200 / 1250 (A3)


Date: MAY 2025

Checked by: Drawn by:RS


Dwg No. TP/548/OUT01	Rev.
-------------------------	------

CHILTERN VIEW

CHILTERN VIEW

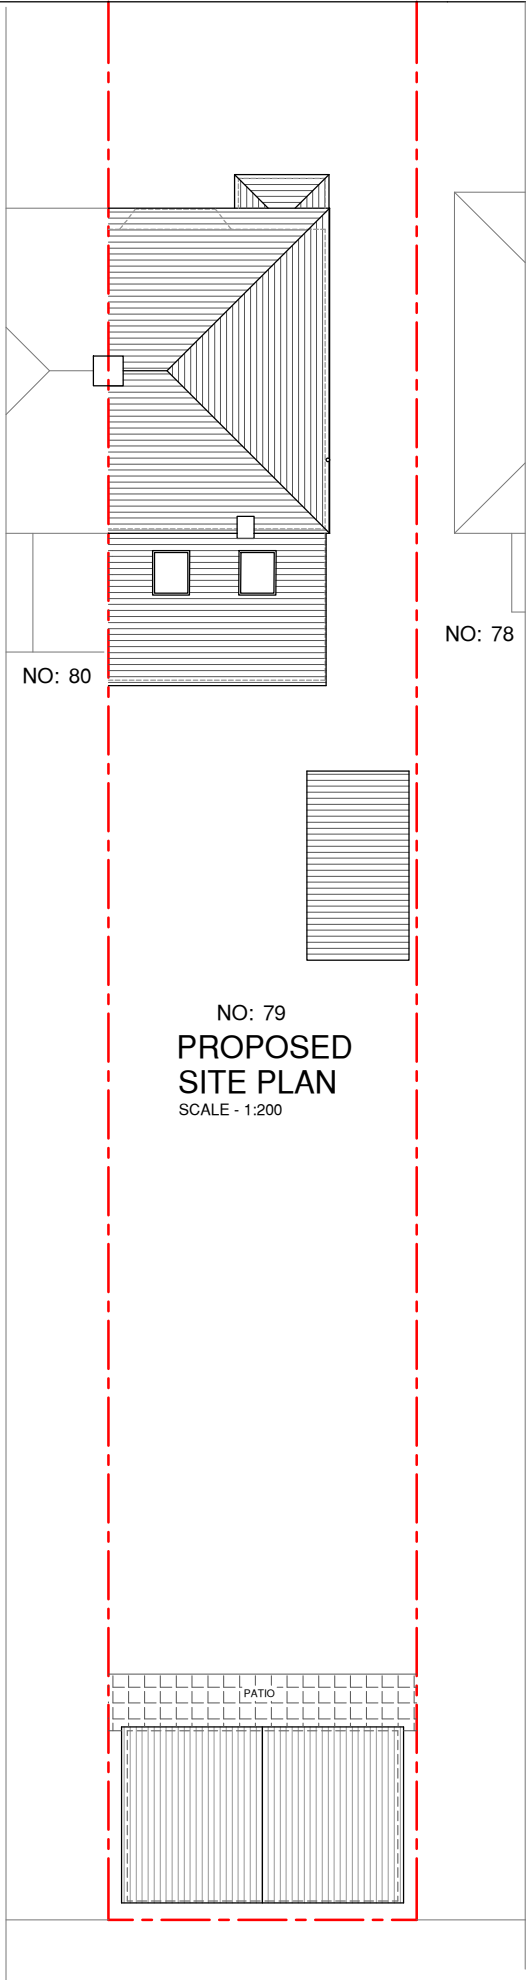

NO: 79
PROPOSED
SITE PLAN
SCALE - 1:200

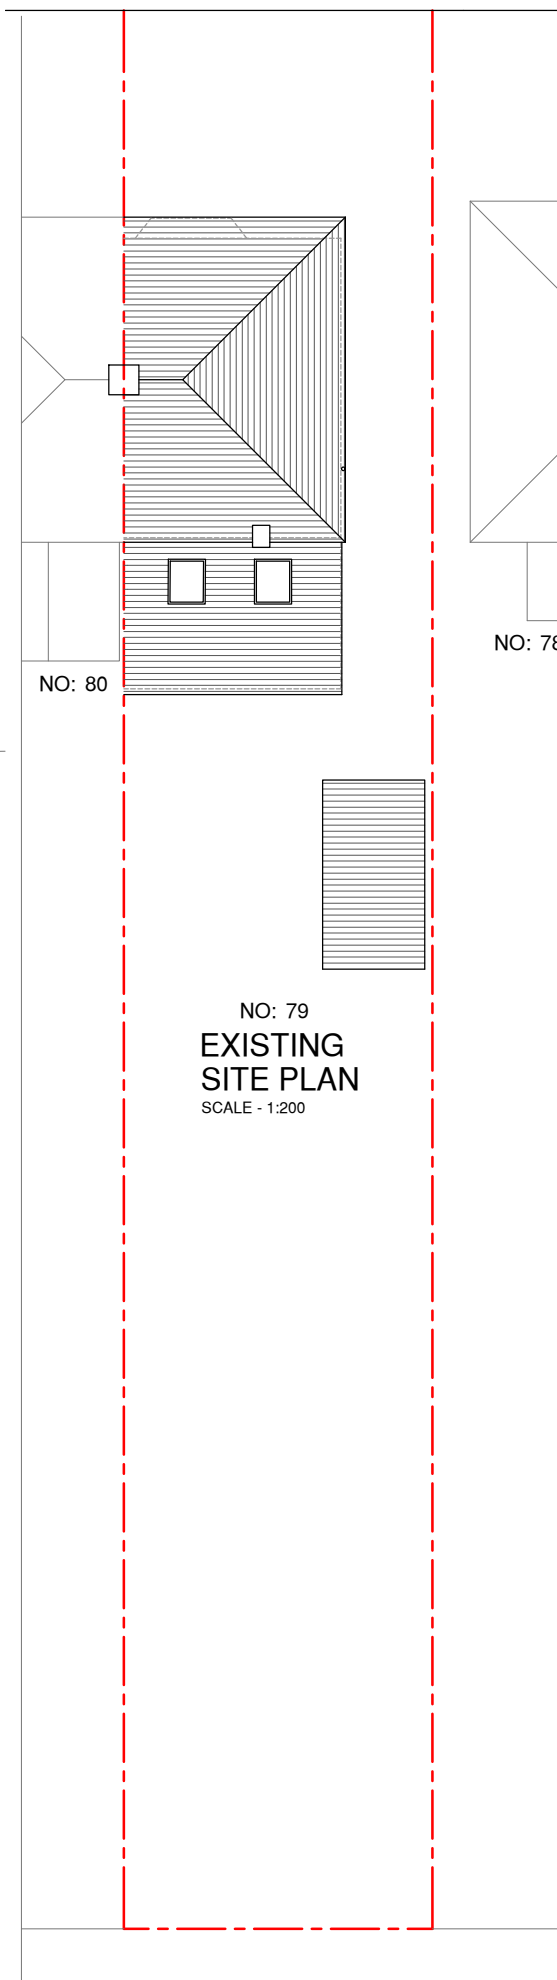

NO: 79
EXISTING
SITE PLAN
SCALE - 1:200



LOCATION PLAN
1 : 1250 SCALE

0m 10m 20m 30m 40m 50m 60m 70m 80m 90m 100m
SCALE @ 1:1250