


NOTES :

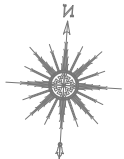

C	October 2025	REVISED TO FLAT ROOF.
B	October 2025	1m SET BACK FROM No. 77A Chiltern View Road.
A	SEPT 2025	REVISED SITE PLAN
	Date	Revisions

SJR DESIGN LTD.
ARCHITECTURAL DESIGN & CONSULTING
Client MR. RAGHUBIR SINGH
MRS. MANINDER KAUR

Job Title
79 CHILTERN VIEW ROAD
COWLEY
UB8 2PA

Drawing Title
LOCATION / EXISTING AND
PROPOSED SITE PLANS


Scale: 1 : 200 / 1250 (A3)

Date: MAY 2025

Checked by: Drawn by:RS

Dwg No. TP/548/OUT01	Rev. C
-------------------------	-----------

CHILTERN VIEW

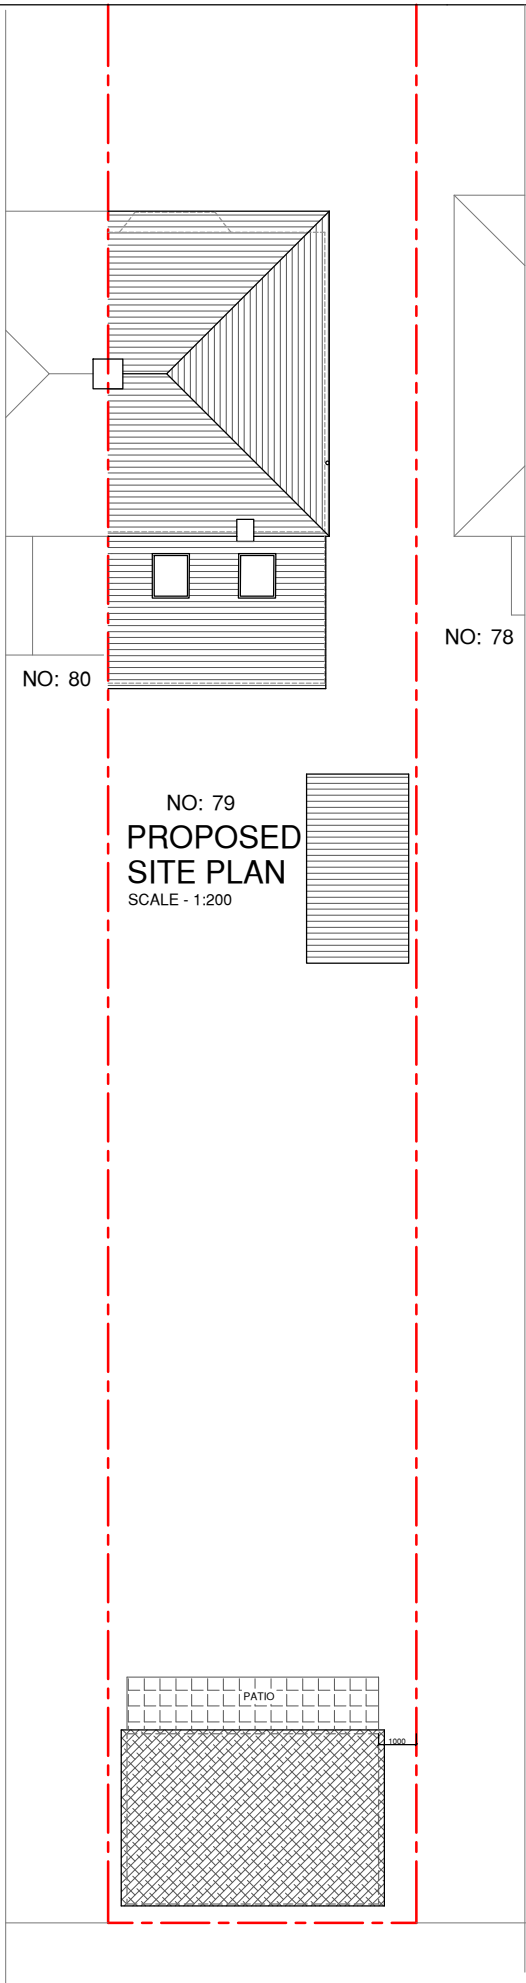


NO: 79
**PROPOSED
SITE PLAN**
SCALE - 1:200

NO: 78


NO: 80

CHILTERN VIEW

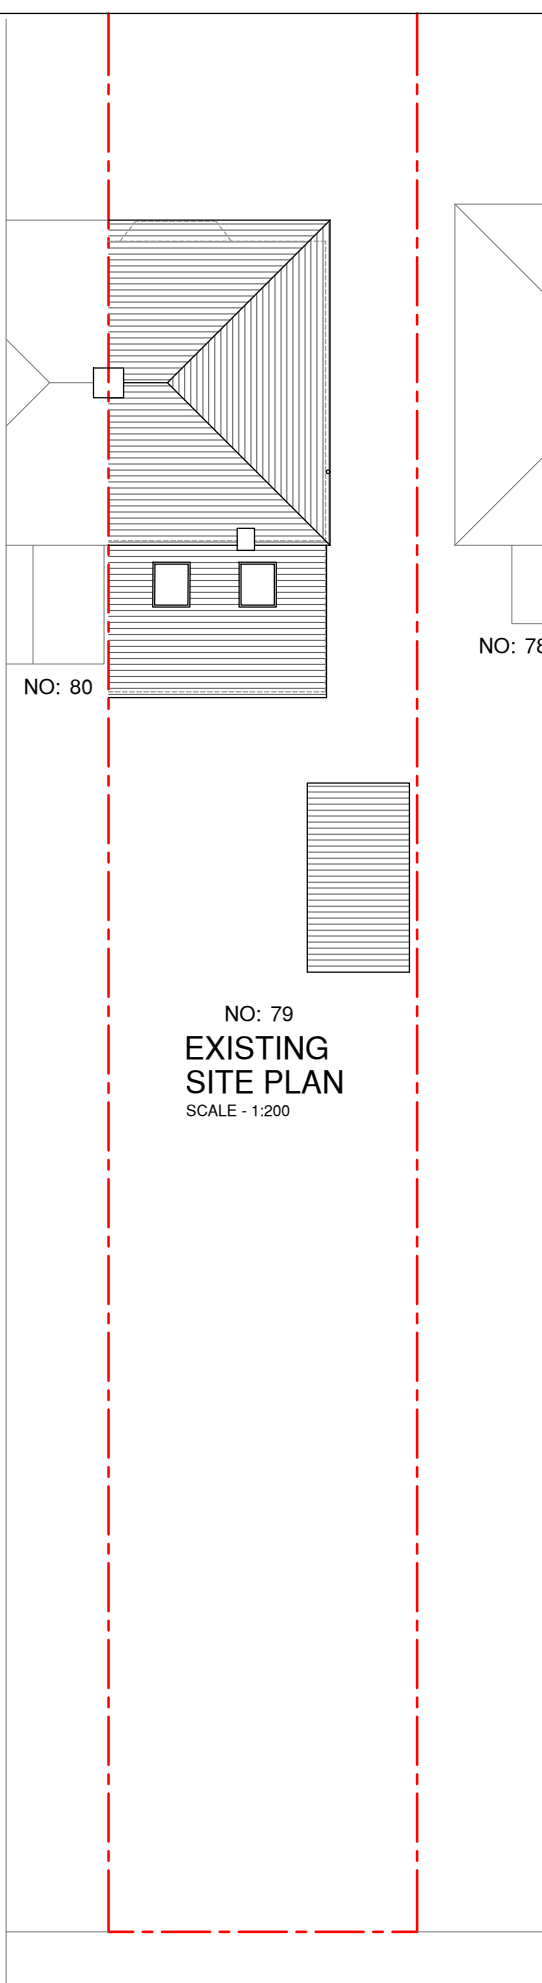

NO: 79
**EXISTING
SITE PLAN**
SCALE - 1:200

NO: 80

 

LOCATION PLAN
1 : 1250 SCALE

0m 10m 20m 30m 40m 50m 60m 70m 80m 90m 100m
SCALE @ 1:1250

