

Existing Ground Floor Plan
Scale 1:100

Existing First Floor Plan
Scale 1:100

Existing Loft Floor Plan
Scale 1:100

GENERAL NOTES:
 1. ALL DIMENSIONS ARE IN MILLIMETER.
 2. VERIFY ALL DIMENSIONS AND CONDITIONS BEFORE BUILDING OR
 STARTING CONSTRUCTION. NOTIFY THE DESIGNER IMMEDIATELY OF ANY
 DISCREPANCY OR VARIATION.
 3. ALL WORK TO COMPLY WITH CURRENT BUILDING REGULATIONS
 AND CODES OF PRACTICE

Title:


Existing Floor Plans

| Site Address | Scale: 1:100 @A3 | Revision Date: |
|---|--------------------------------|---|
| 17 Dorset Avenue, Hayes. Middx. UB4 8NR | Date: 24/11/2025 | |
| | Drawing No.: 2025/175 -01HH | |
| | Drawn By: | |
| | RO | e:mail - faluckpatel@yahoo.com (M) +44 (0) 7871 466 254 |




Existing Front Elevation

Scale 1:100

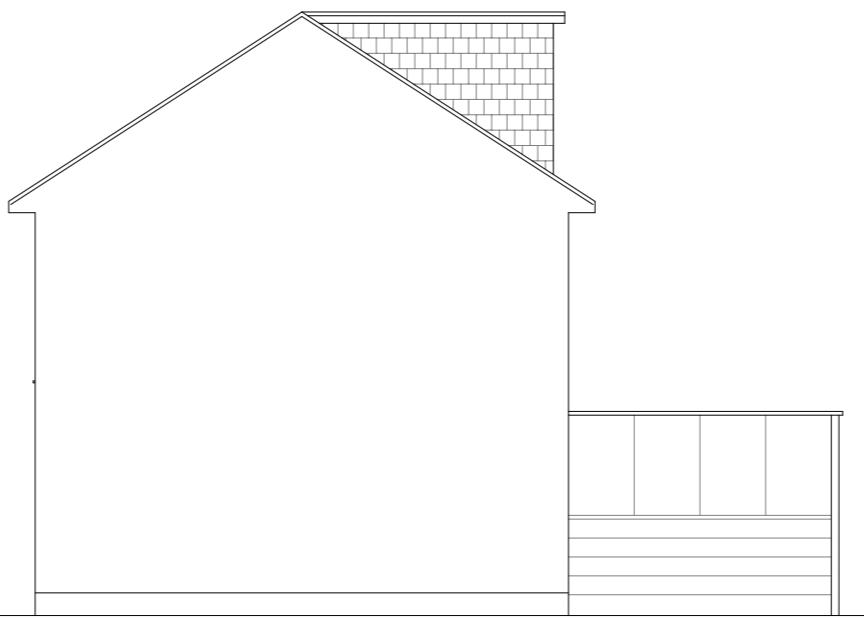

Existing Side Elevation

Scale 1:100

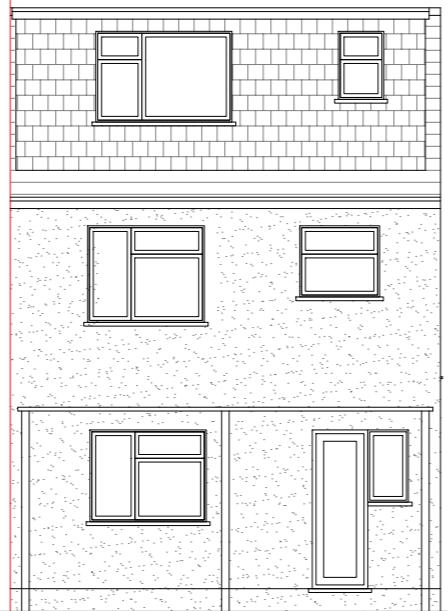

Existing Rear Elevation

Scale 1:100



Existing Side Elevation

Scale 1:100

1:100 0 1 2 5 10 Meter

GENERAL NOTES:
1. ALL DIMENSIONS ARE IN MILLIMETER.
2. VERIFY ALL DIMENSIONS AND CONDITIONS BEFORE BUILDING OR
STARTING CONSTRUCTION. NOTIFY THE DESIGNER IMMEDIATELY OF ANY
DISCREPANCY OR VARIATION.
3. ALL WORK TO COMPLY WITH CURRENT BUILDING REGULATIONS
AND CODES OF PRACTICE

Title:

Existing Elevations


Site Address
17 Dorset Avenue,
Hayes. Middx.
UB4 8NR

Scale: 1:100 @A3
Date: 24/11/2025
Drawing No.:
2025/175 -02HH
Drawn By:
RO

Revision Date:

e:mail -
faluckpatel@yahoo.com
(M) +44 (0) 7871 466 254

**Faluck
Patel**

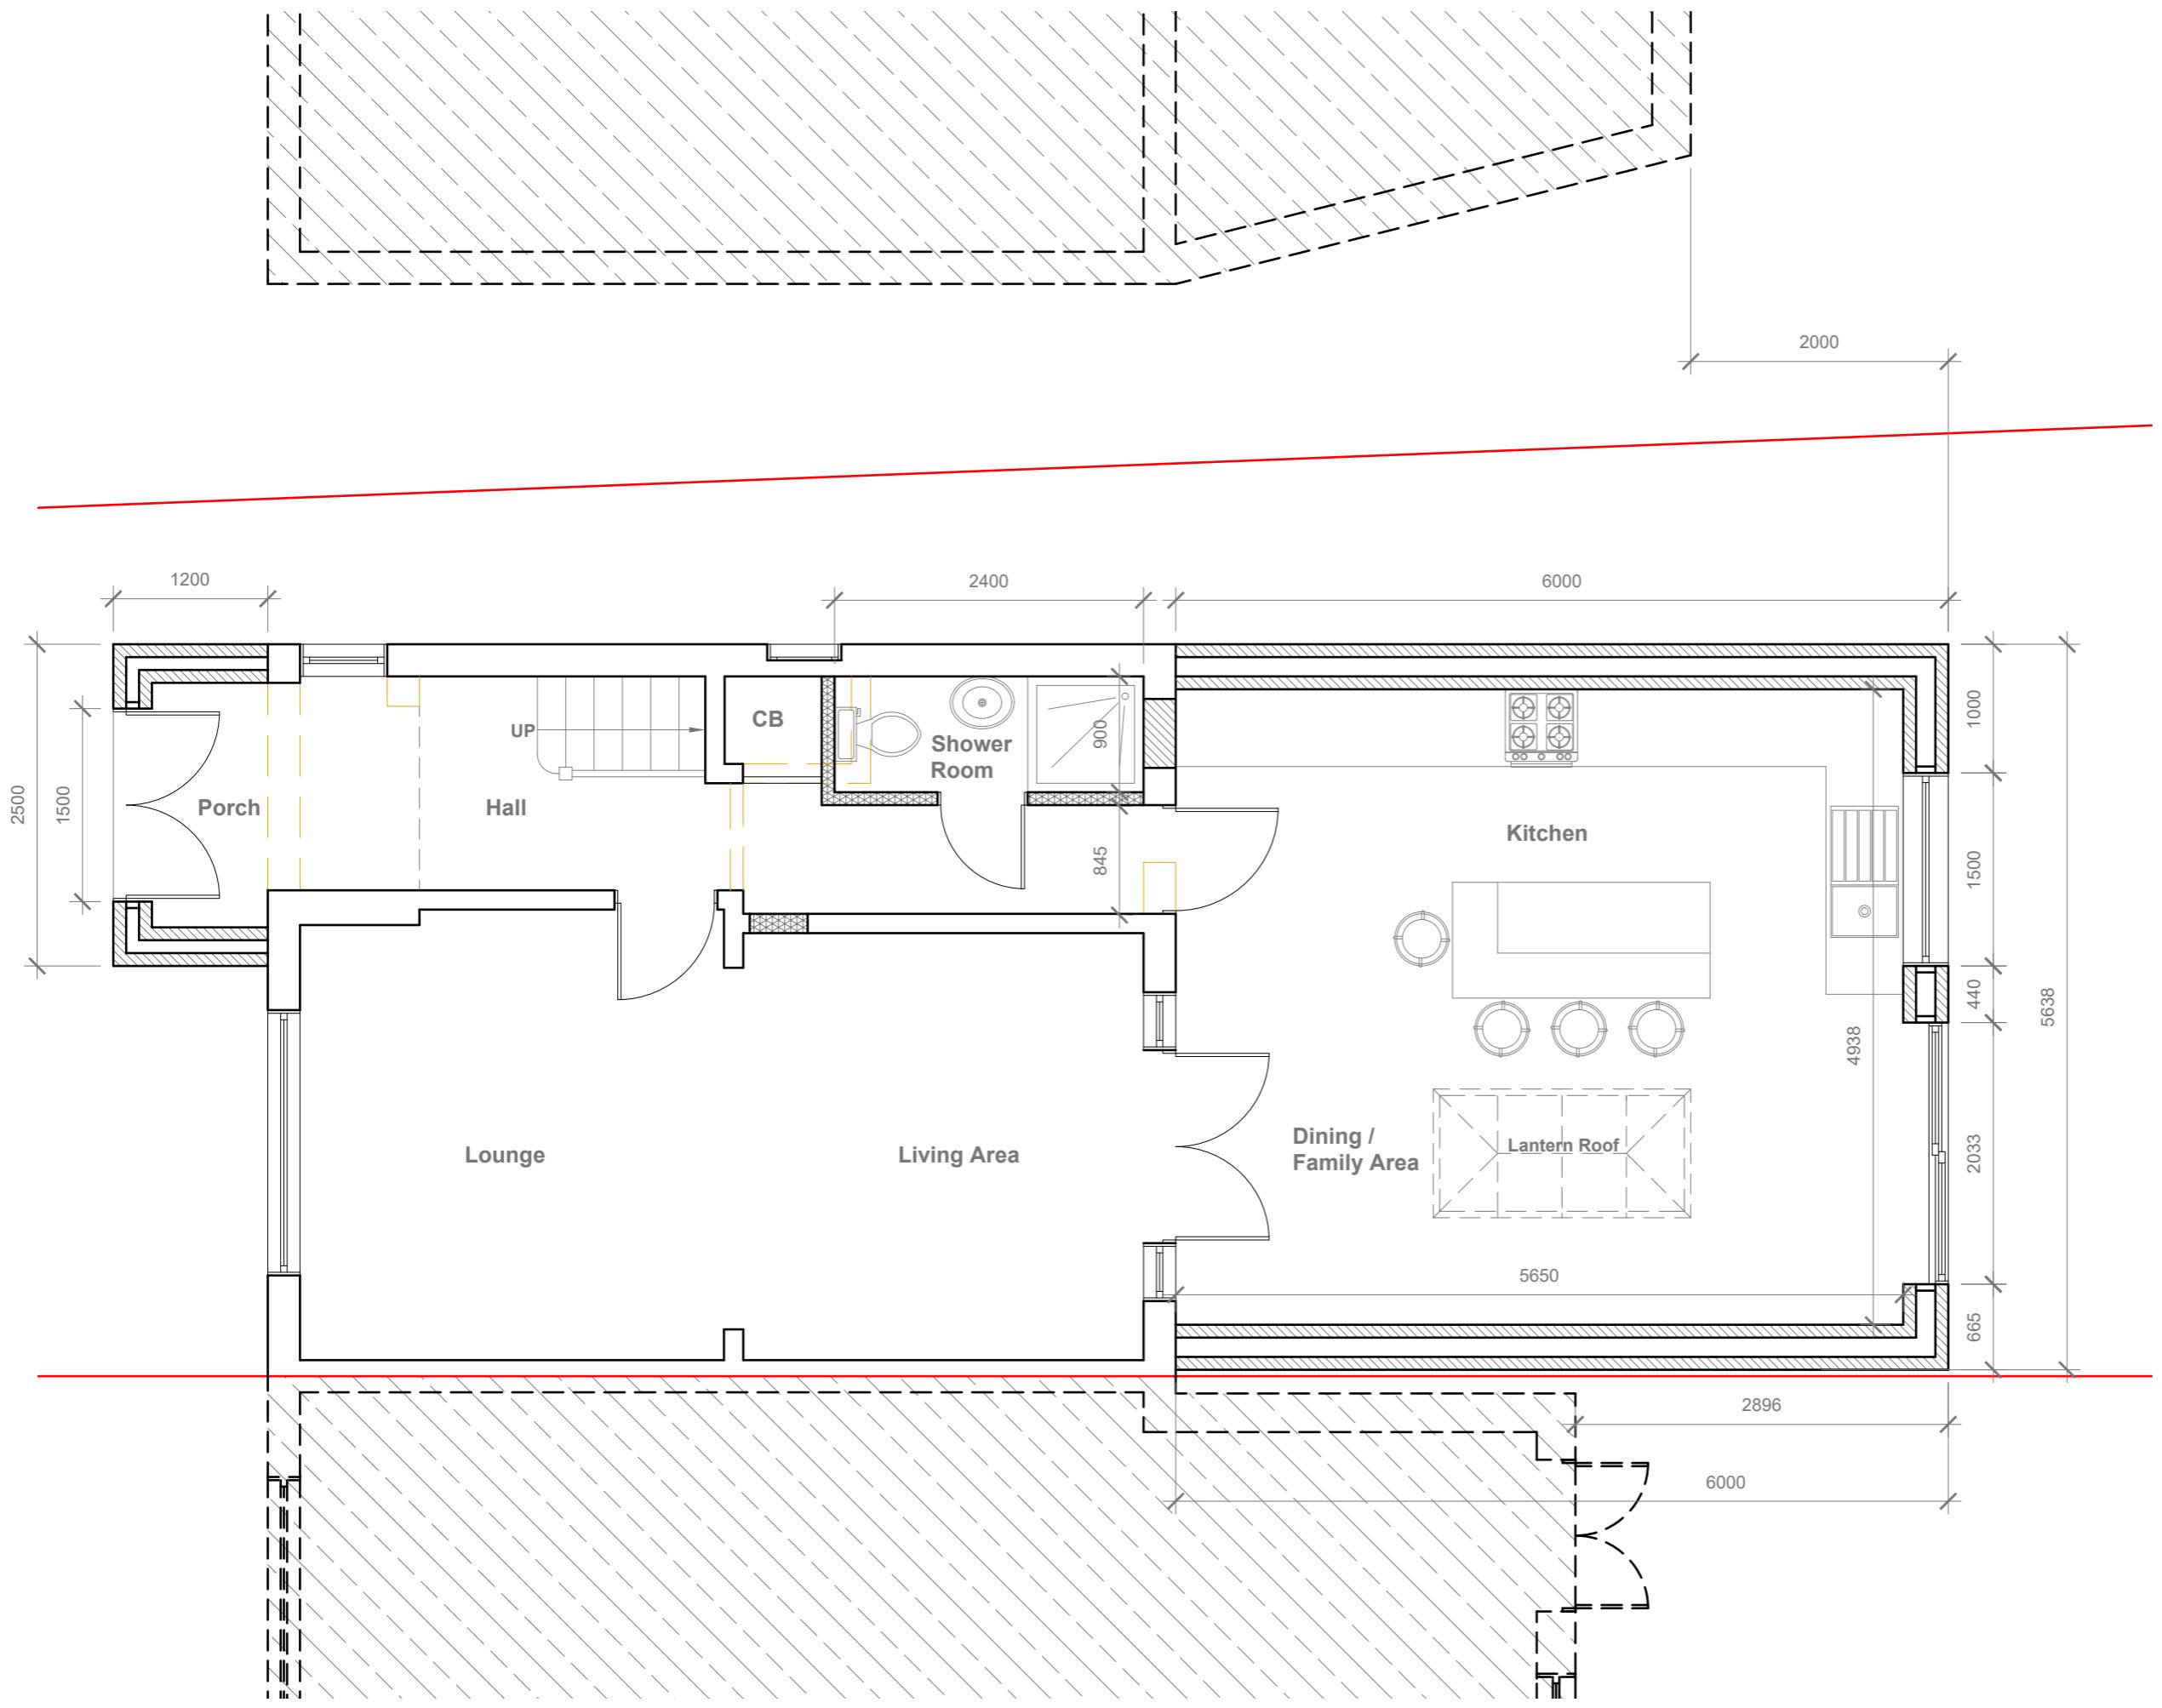

GENERAL NOTES:

1. ALL DIMENSIONS ARE IN MILLIMETER.
2. VERIFY ALL DIMENSIONS AND CONDITIONS BEFORE BUILDING OR STARTING CONSTRUCTION. NOTIFY THE DESIGNER IMMEDIATELY OF ANY DISCREPANCY OR VARIATION.
3. ALL WORK TO COMPLY WITH CURRENT BUILDING REGULATIONS AND CODES OF PRACTICE





Title:
Proposed Ground Floor Plan

| | |
|---|-----------------------------|
| Site Address 17 Dorset Avenue, Hayes. Middx. UB4 8NR | Scale: 1:50 @A3 |
| Date: 24/11/2025 | Drawing No.: 2025/175 -03HH |
| Drawn By: RO | |

| | |
|--|--|
| Revision Date: _____ _____ _____ | |
| e:mail - faluckpatel@yahoo.com (M) +44 (0) 7871 466 254 | |

Faluck Patel

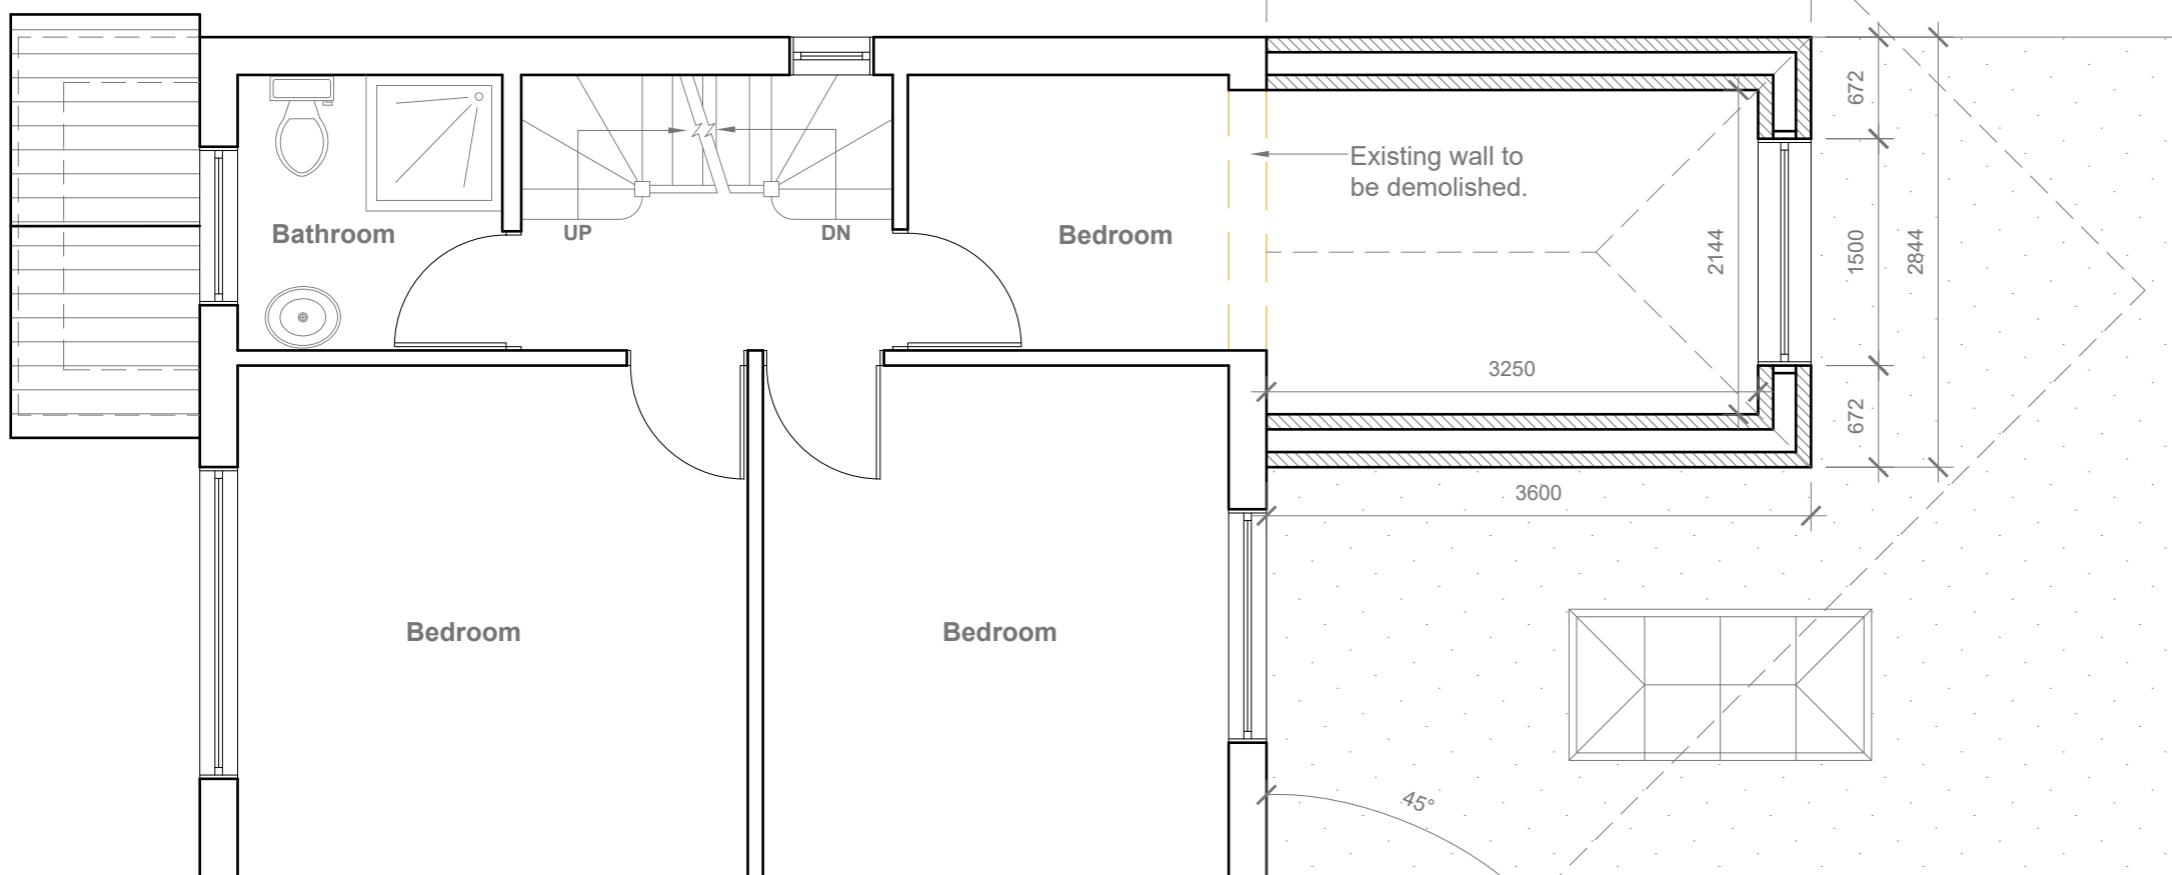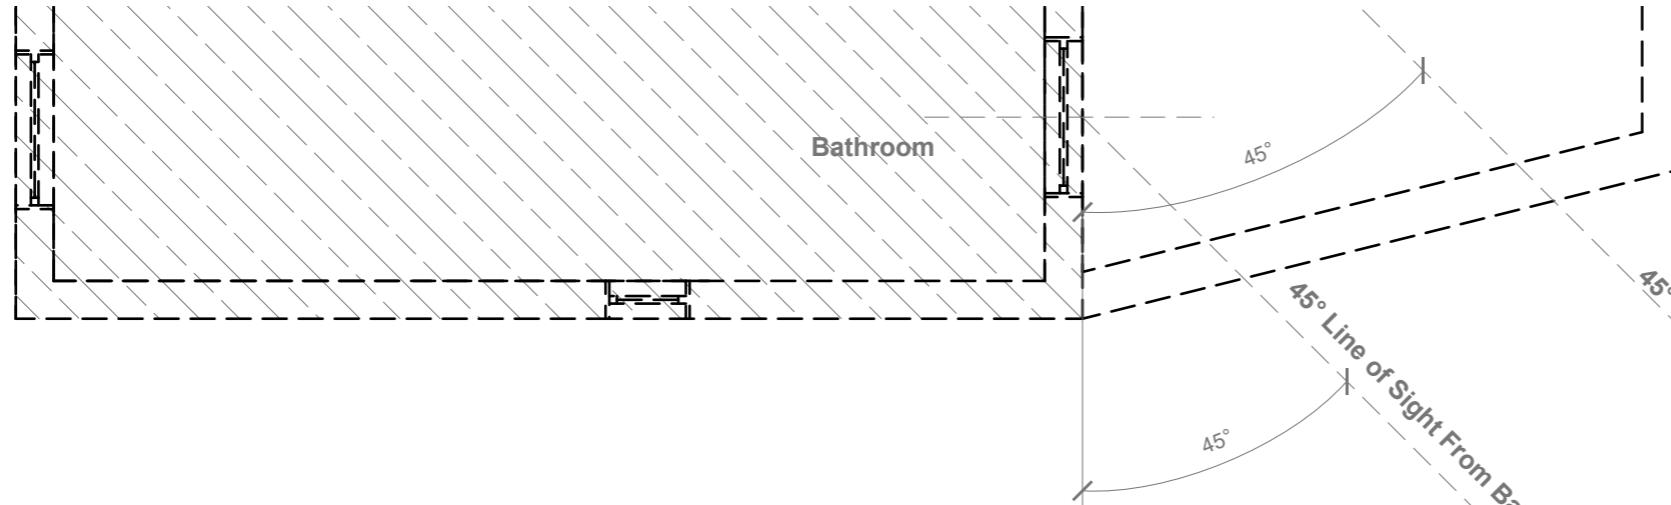

GENERAL NOTES:


1. ALL DIMENSIONS ARE IN MILLIMETER.
2. VERIFY ALL DIMENSIONS AND CONDITIONS BEFORE BUILDING OR STARTING CONSTRUCTION. NOTIFY THE DESIGNER IMMEDIATELY OF ANY DISCREPANCY OR VARIATION.
3. ALL WORK TO COMPLY WITH CURRENT BUILDING REGULATIONS AND CODES OF PRACTICE



Title:

Proposed First Floor Plan

| | |
|---|-----------------------------|
| Site Address | Scale: 1:50 @A3 |
| 17 Dorset Avenue, Hayes. Middx. UB4 8NR | Date: 24/11/2025 |
| | Drawing No.: 2025/175 -04HH |
| | Drawn By: RO |
| Revision Date: | |
| | |
| | |
| e:mail - | faluckpatel@yahoo.com |
| | (M) +44 (0) 7871 466 254 |

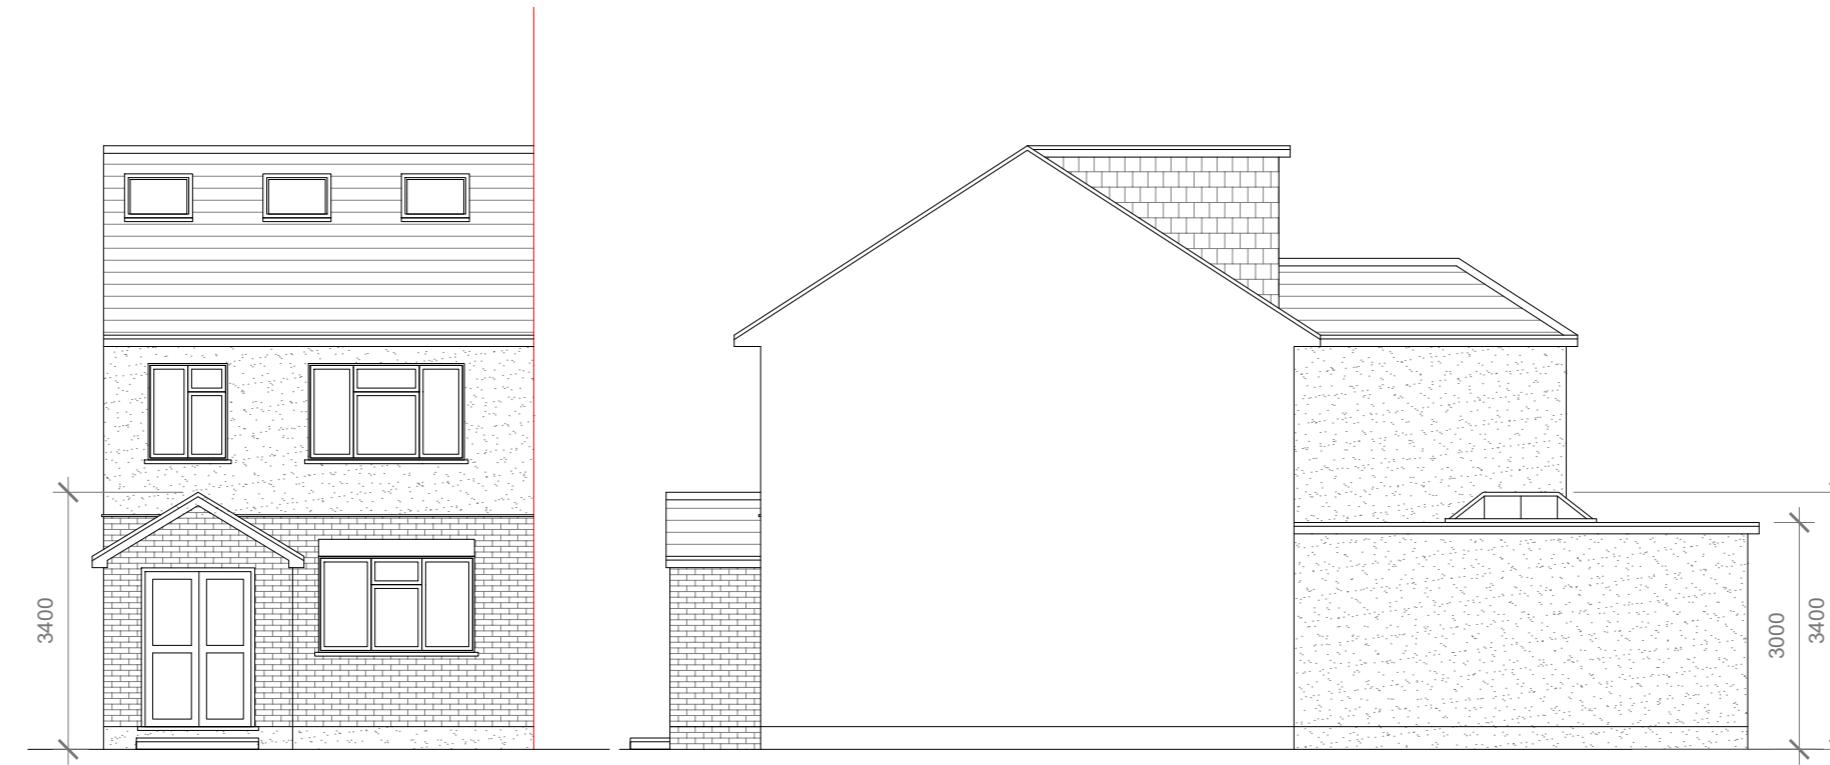

Proposed Front Elevation
Scale 1:100

Proposed Side Elevation
Scale 1:100

Proposed External Finish Materials to Match Existing External Finish Materials

Proposed Flank Wall Window to be Obscure Glazed and Non Opening below 1.7m from FFL



Proposed Rear Elevation
Scale 1:100



Proposed Side Elevation
Scale 1:100

10 Meter
5
2
1
0
1:100

GENERAL NOTES:
 1. ALL DIMENSIONS ARE IN MILLIMETER.
 2. VERIFY ALL DIMENSIONS AND CONDITIONS BEFORE BUILDING OR STARTING CONSTRUCTION. NOTIFY THE DESIGNER IMMEDIATELY OF ANY DISCREPANCY OR VARIATION.
 3. ALL WORK TO COMPLY WITH CURRENT BUILDING REGULATIONS AND CODES OF PRACTICE

Title:

Proposed Elevations

Site Address
17 Dorset Avenue,
Hayes. Middx.
UB4 8NR

Scale: 1:100 @A3
Date: 24/11/2025
Drawing No.: 2025/175 -05HH
Drawn By: RO

Revision Date:

e:mail - faluckpatel@yahoo.com
(M) +44 (0) 7871 466 254

Faluck Patel