


Existing Ground Floor Plan
Scale 1:100



Existing First Floor Plan
Scale 1:100

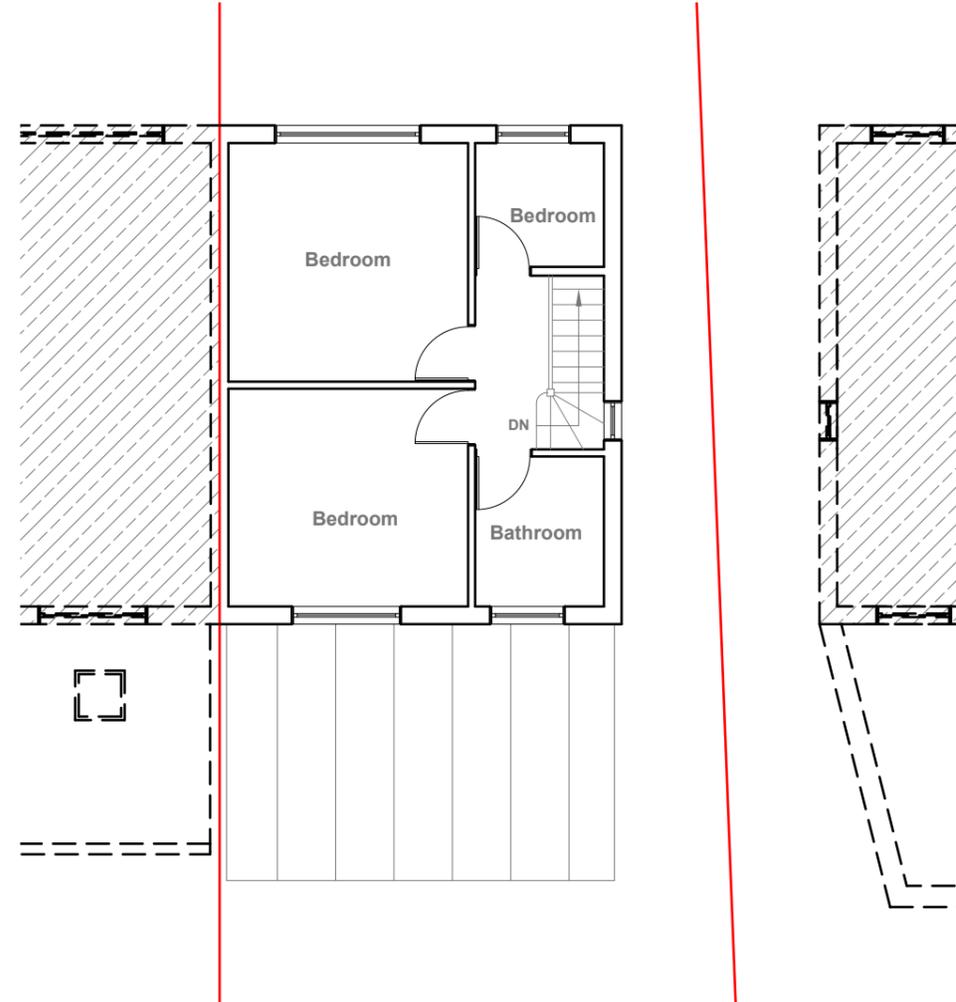

GENERAL NOTES:
 1. ALL DIMENSIONS ARE IN MILLIMETER.
 2. VERIFY ALL DIMENSIONS AND CONDITIONS BEFORE BUILDING OR STARTING CONSTRUCTION. NOTIFY THE DESIGNER IMMEDIATELY OF ANY DISCREPANCY OR VARIATION.
 3. ALL WORK TO COMPLY WITH CURRENT BUILDING REGULATIONS AND CODES OF PRACTICE

Title:

Existing Floor Plans

Site Address
 17 Dorset Avenue,
 Hayes, Middx.
 UB4 8NR


Scale: 1:100 @A3
 Date: 24/11/2025
 Drawing No.: 2025/175 -01HH
 Drawn By: RO

Revision Date:
 A 22-01-2026
 e:mail - faluckpatel@yahoo.com
 (M) +44 (0) 7871 466 254





Existing Front Elevation
Scale 1:100

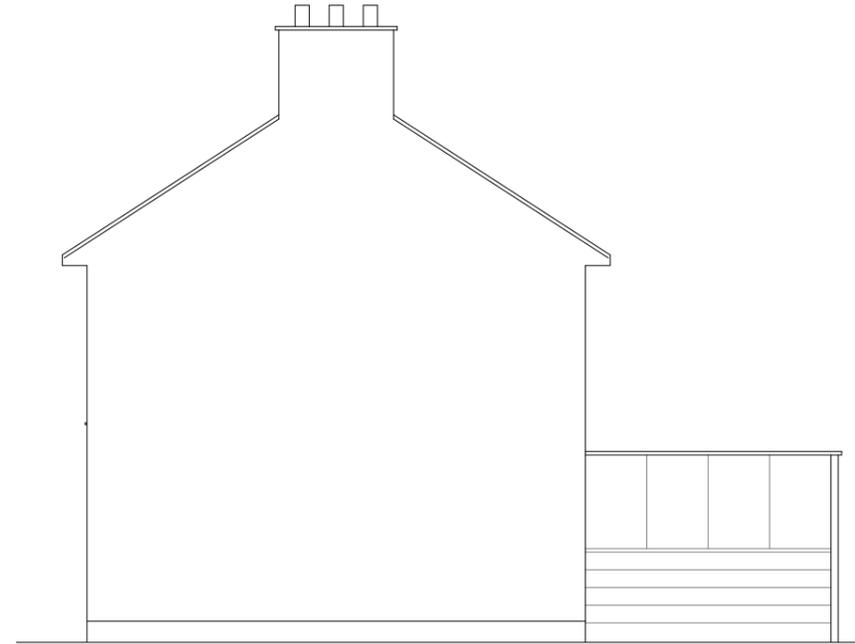

Existing Side Elevation
Scale 1:100



Existing Rear Elevation
Scale 1:100



Existing Side Elevation
Scale 1:100



GENERAL NOTES:
 1. ALL DIMENSIONS ARE IN MILLIMETER.
 2. VERIFY ALL DIMENSIONS AND CONDITIONS BEFORE BUILDING OR STARTING CONSTRUCTION. NOTIFY THE DESIGNER IMMEDIATELY OF ANY DISCREPANCY OR VARIATION.
 3. ALL WORK TO COMPLY WITH CURRENT BUILDING REGULATIONS AND CODES OF PRACTICE


Title:
 Existing Elevations

Site Address
 17 Dorset Avenue,
 Hayes. Middx.
 UB4 8NR


Scale: 1:100 @A3
 Date: 24/11/2025
 Drawing No.:
 2025/175 -02HH
 Drawn By:
 RO

Revision Date:
 A | 22-01-2026
 e:mail -
 faluckpatel@yahoo.com
 (M) +44 (0) 7871 466 254



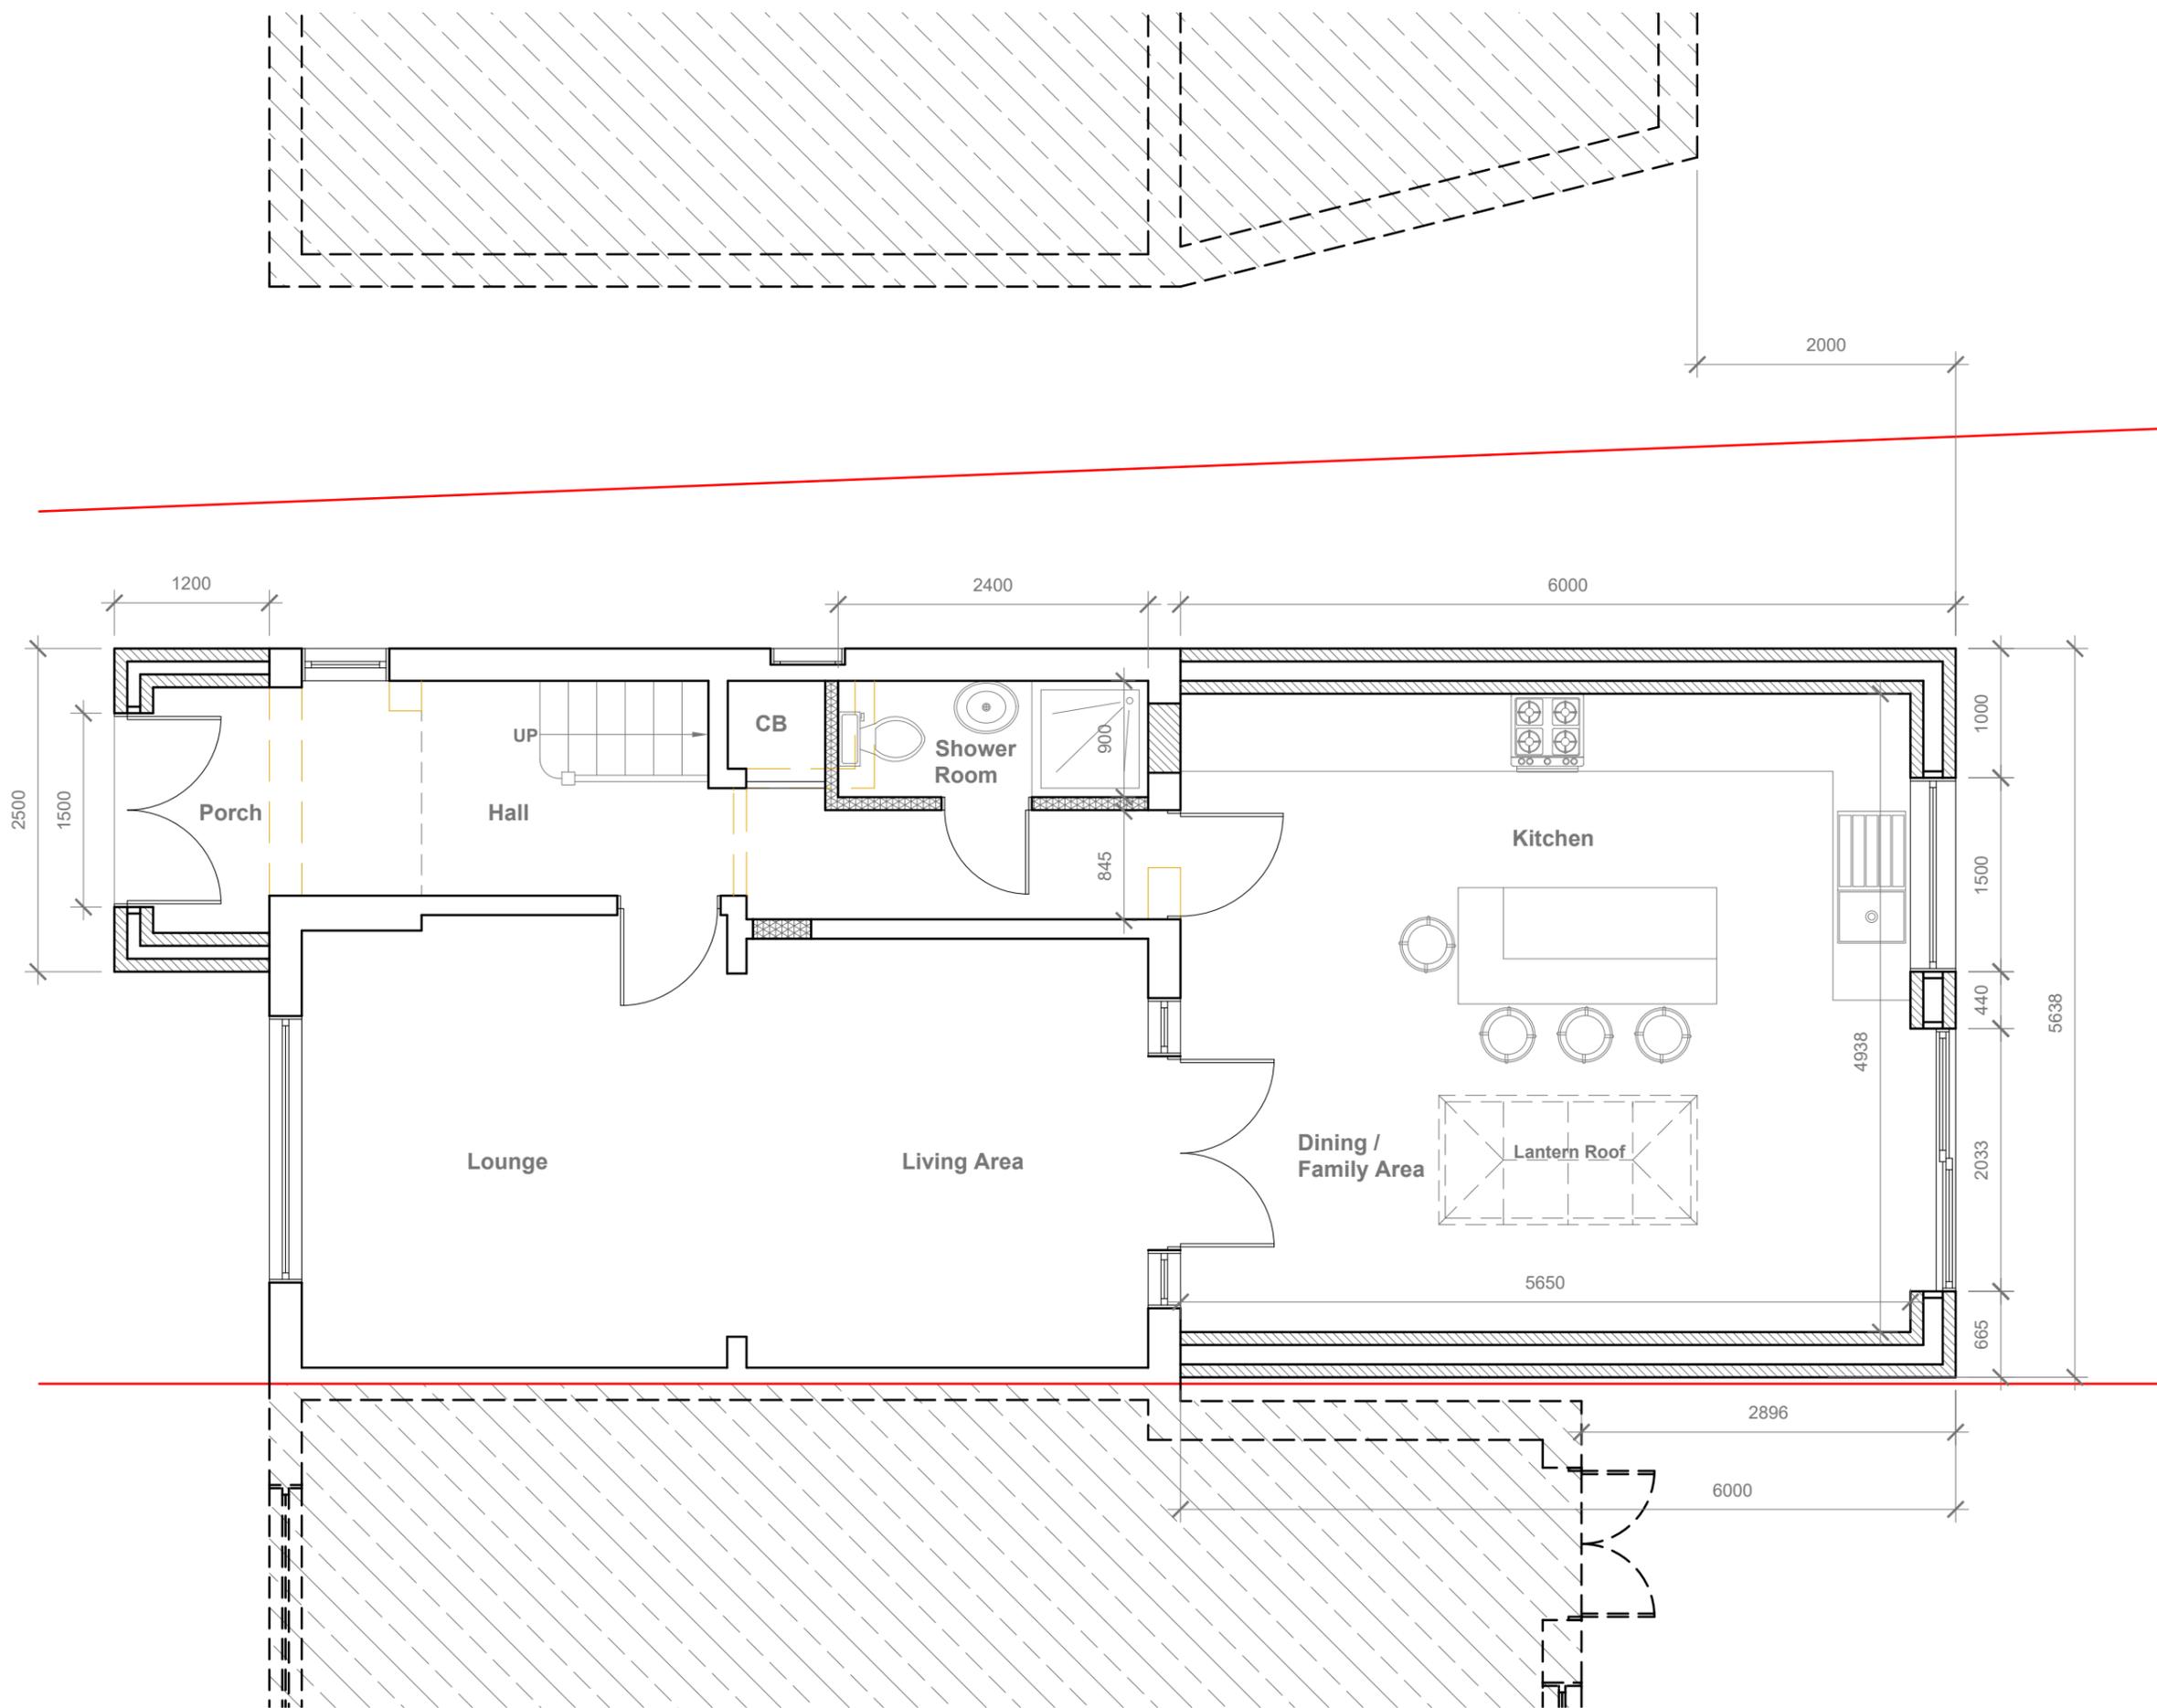

- GENERAL NOTES:**
1. ALL DIMENSIONS ARE IN MILLIMETER.
 2. VERIFY ALL DIMENSIONS AND CONDITIONS BEFORE BUILDING OR STARTING CONSTRUCTION. NOTIFY THE DESIGNER IMMEDIATELY OF ANY DISCREPANCY OR VARIATION.
 3. ALL WORK TO COMPLY WITH CURRENT BUILDING REGULATIONS AND CODES OF PRACTICE

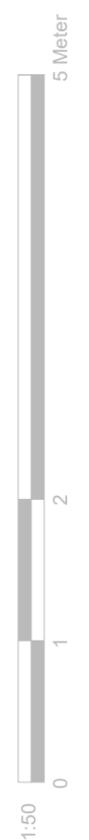


Proposed Ground Floor Plan
Scale 1:50

Title:
Proposed Ground Floor Plan


Site Address	Scale: 1:50 @A3
17 Dorset Avenue, Hayes, Middx. UB4 8NR	Date: 24/11/2025
	Drawing No.: 2025/175 -03HH
	Drawn By: RO

Revision Date:	
A	22-01-2026
e:mail - faluckpatel@yahoo.com (M) +44 (0) 7871 466 254	



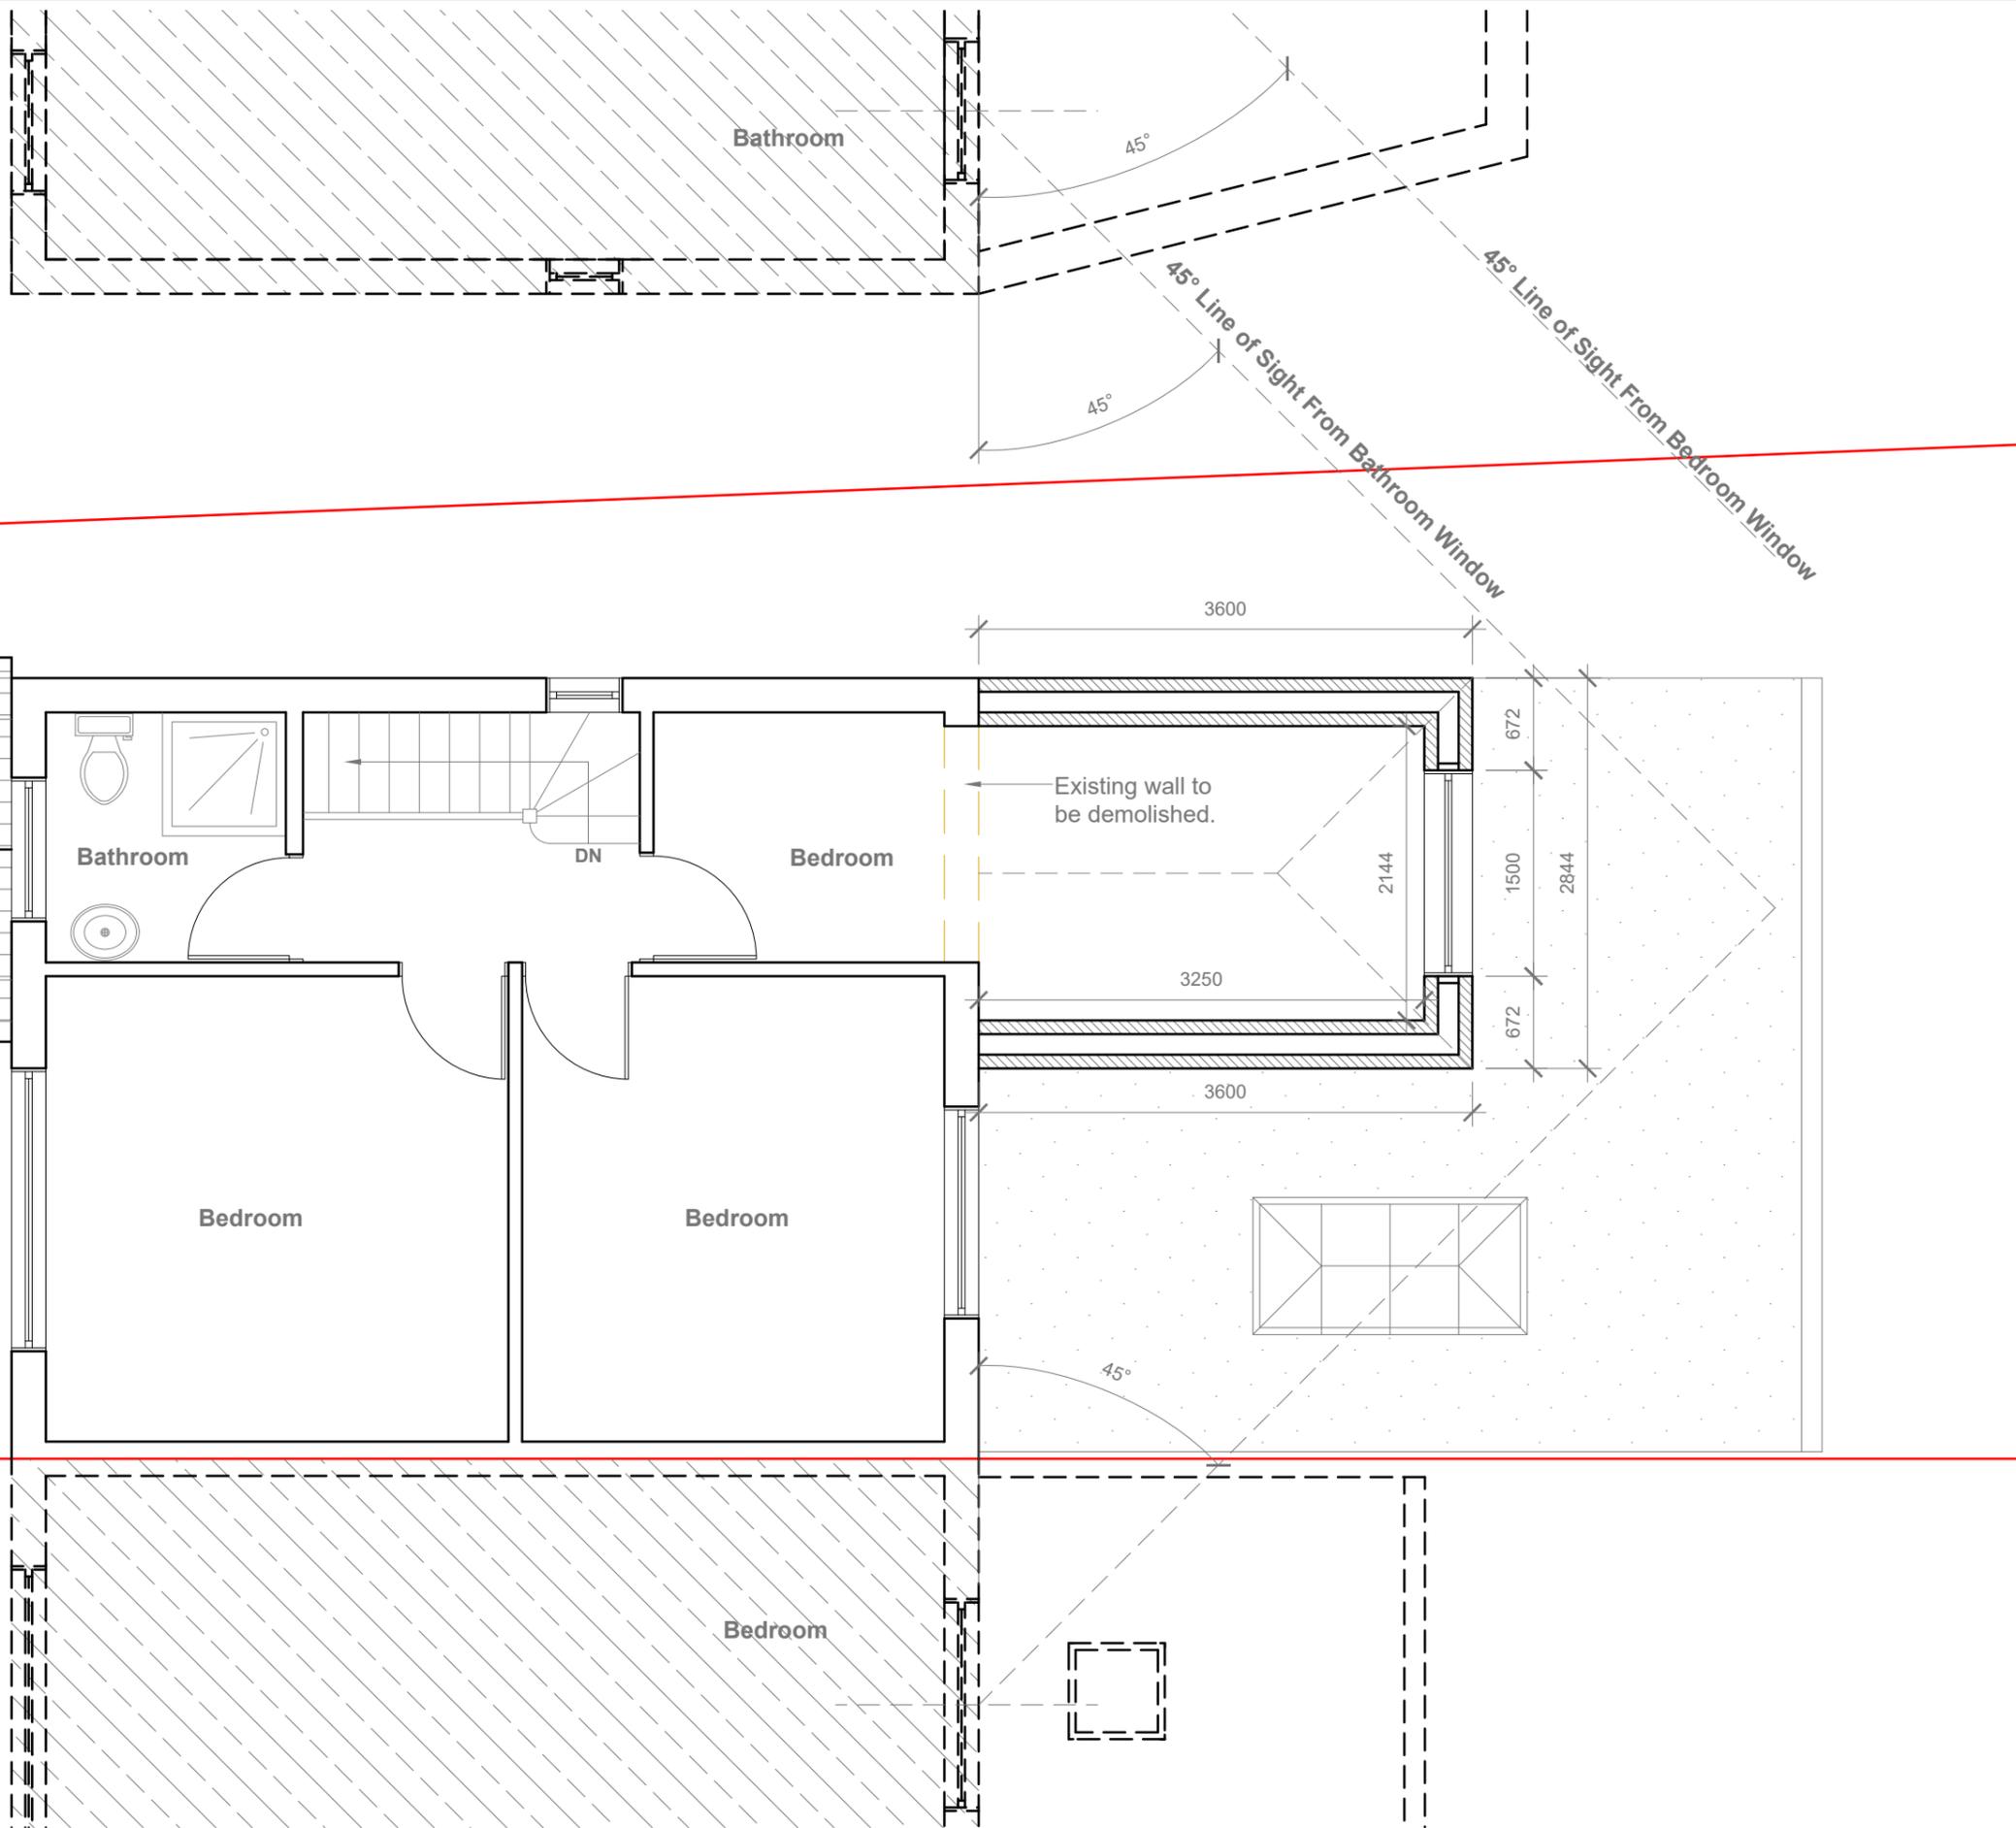

- GENERAL NOTES:
1. ALL DIMENSIONS ARE IN MILLIMETER.
 2. VERIFY ALL DIMENSIONS AND CONDITIONS BEFORE BUILDING OR STARTING CONSTRUCTION. NOTIFY THE DESIGNER IMMEDIATELY OF ANY DISCREPANCY OR VARIATION.
 3. ALL WORK TO COMPLY WITH CURRENT BUILDING REGULATIONS AND CODES OF PRACTICE

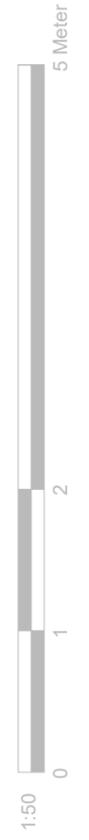

Proposed First Floor Plan
Scale 1:50

Title:
Proposed First Floor Plan


Site Address	Scale: 1:50 @A3
17 Dorset Avenue, Hayes, Middx. UB4 8NR	Date: 24/11/2025
	Drawing No.: 2025/175 -04HH
	Drawn By: RO

Revision Date:	
A	22-01-2026
e:mail - faluckpatel@yahoo.com (M) +44 (0) 7871 466 254	





Proposed Front Elevation
Scale 1:100

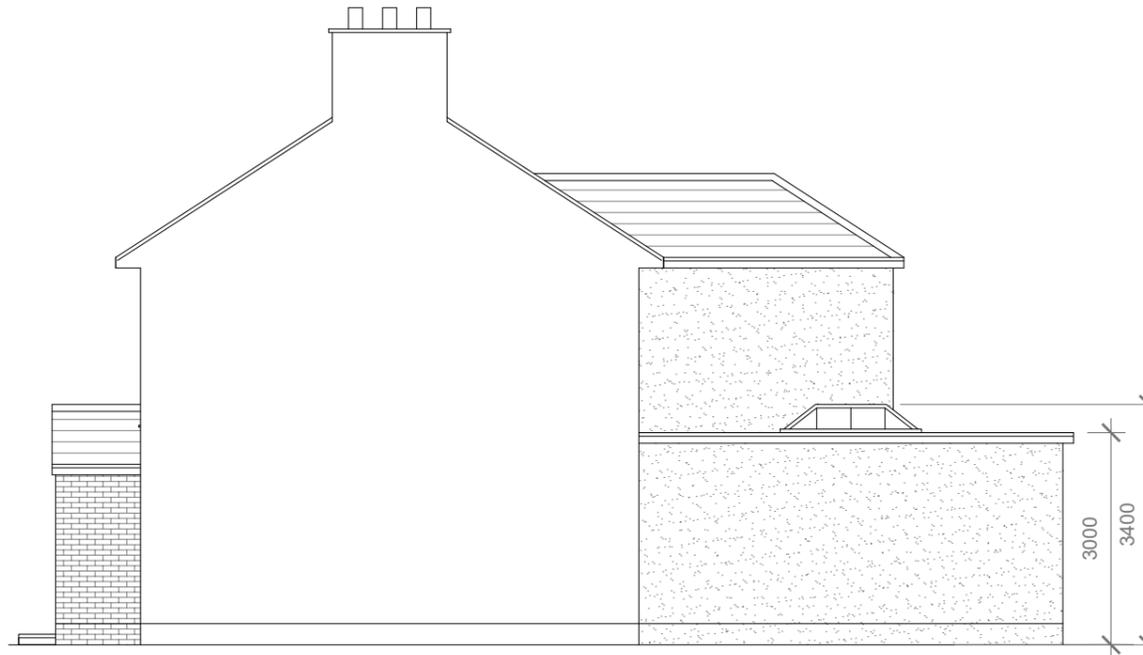


Proposed Side Elevation
Scale 1:100

Proposed External Finish Materials to Match Existing External Finish Materials

Proposed Flank Wall Window to be Obscure Glazed and Non Opening below 1.7m from FFL



Proposed Rear Elevation
Scale 1:100

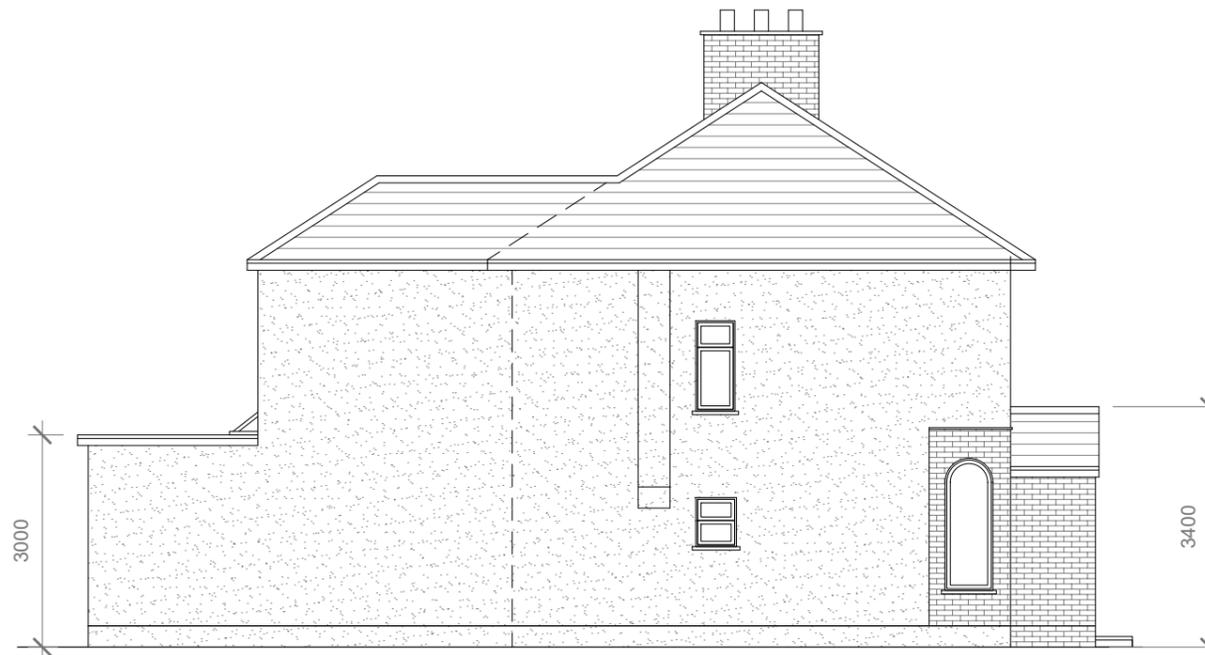

Proposed Side Elevation
Scale 1:100



GENERAL NOTES:
 1. ALL DIMENSIONS ARE IN MILLIMETER.
 2. VERIFY ALL DIMENSIONS AND CONDITIONS BEFORE BUILDING OR STARTING CONSTRUCTION. NOTIFY THE DESIGNER IMMEDIATELY OF ANY DISCREPANCY OR VARIATION.
 3. ALL WORK TO COMPLY WITH CURRENT BUILDING REGULATIONS AND CODES OF PRACTICE

Title:

Proposed Elevations

Site Address

17 Dorset Avenue,
 Hayes. Middx.
 UB4 8NR

Scale: 1:100 @A3

Date: 24/11/2025

Drawing No.:
 2025/175 -05HH

Drawn By:
 RO

Revision Date:

A | 22-01-2026

e:mail -
 faluckpatel@yahoo.com
 (M) +44 (0) 7871 466 254

