




Ground Floor

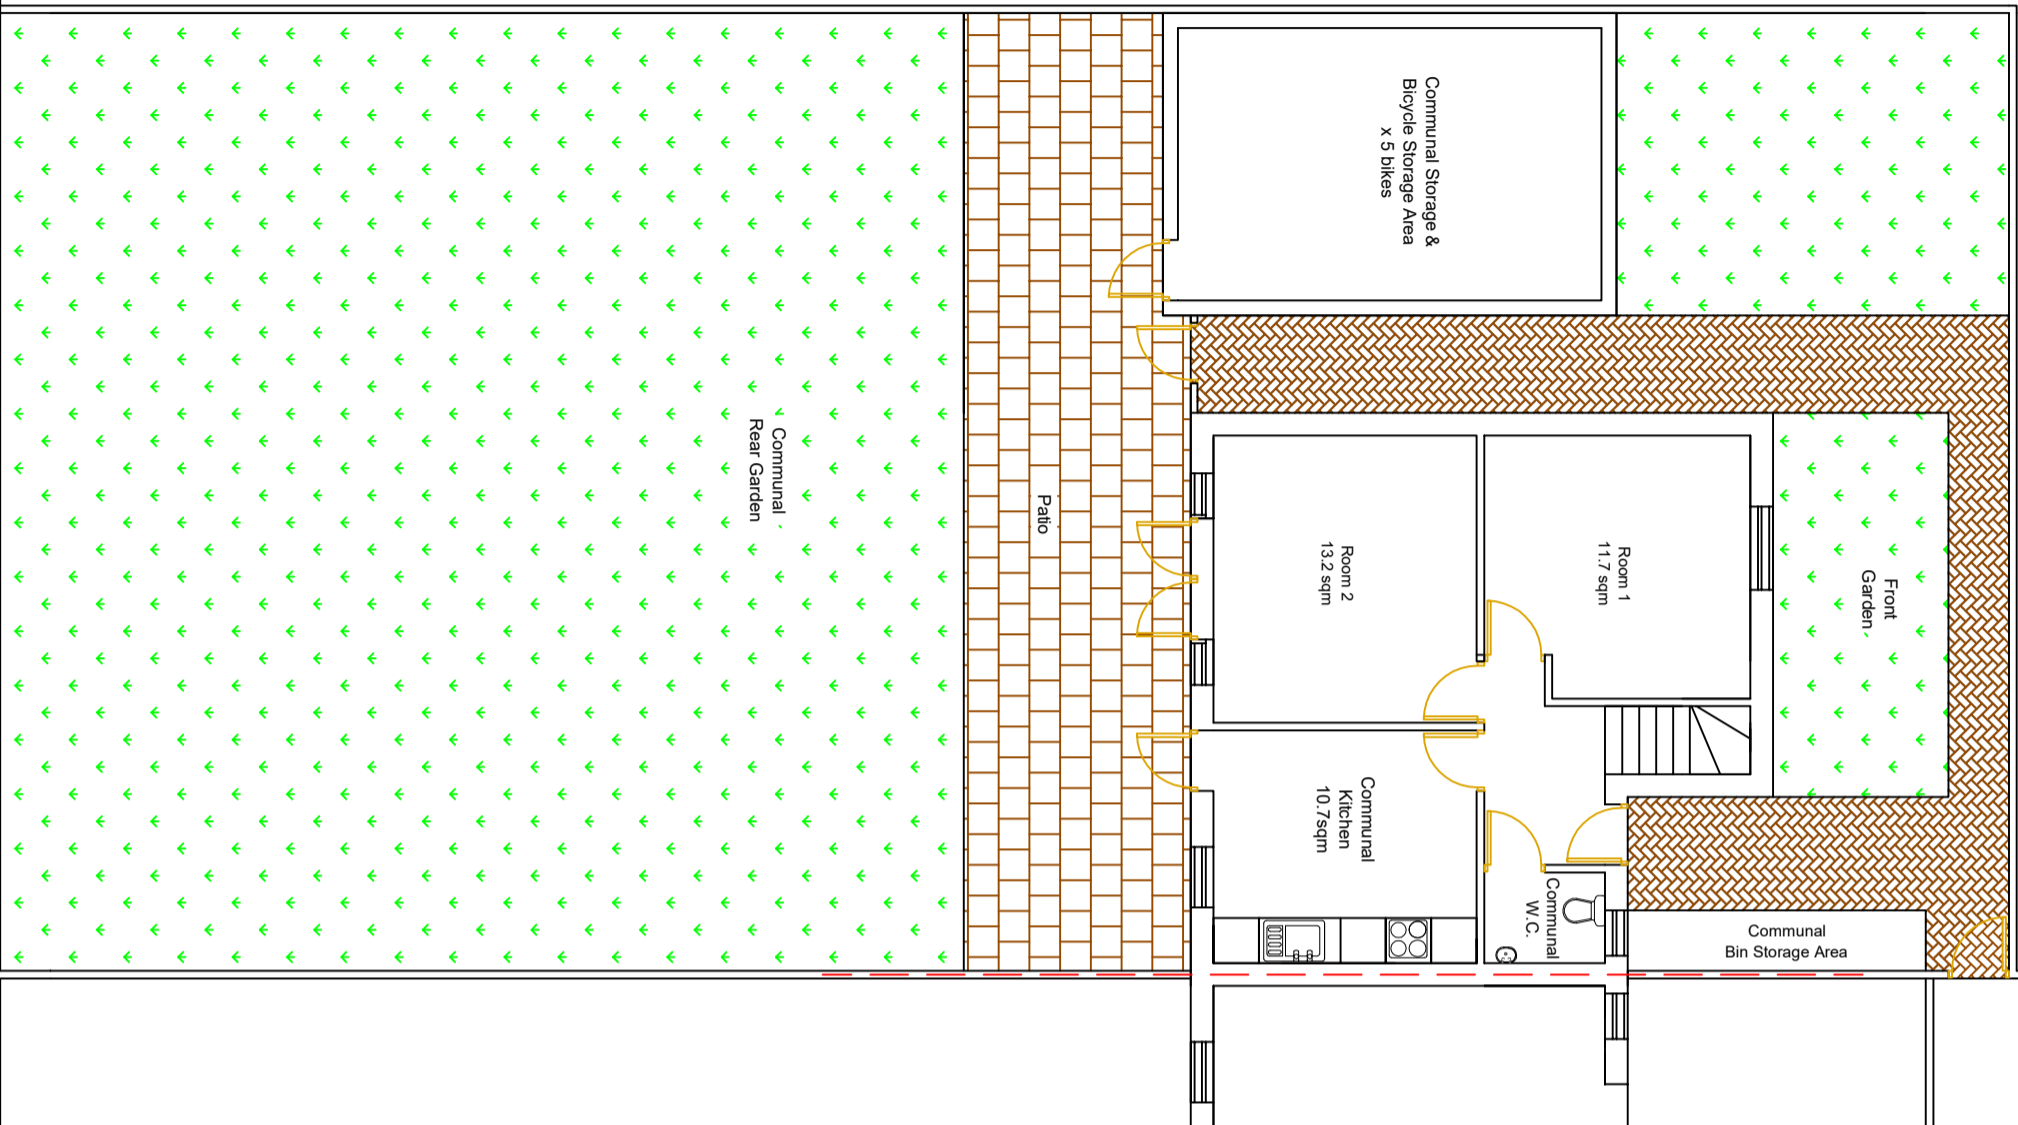

First Floor

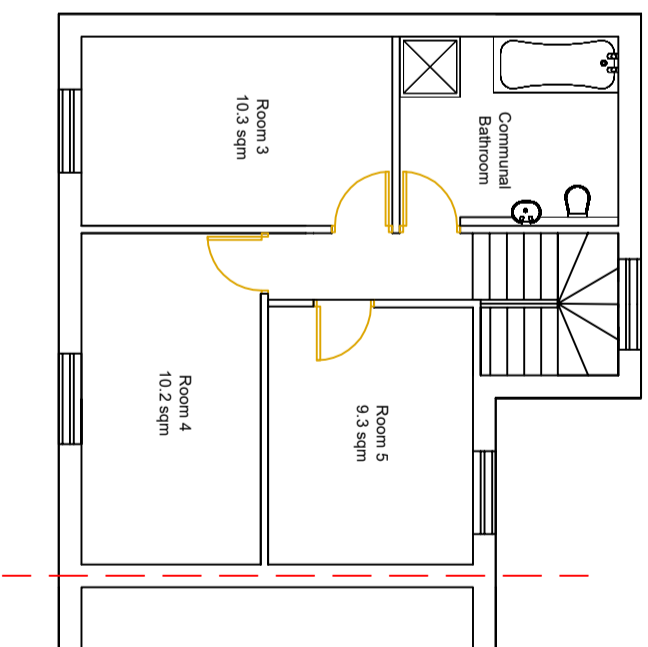


Second Floor

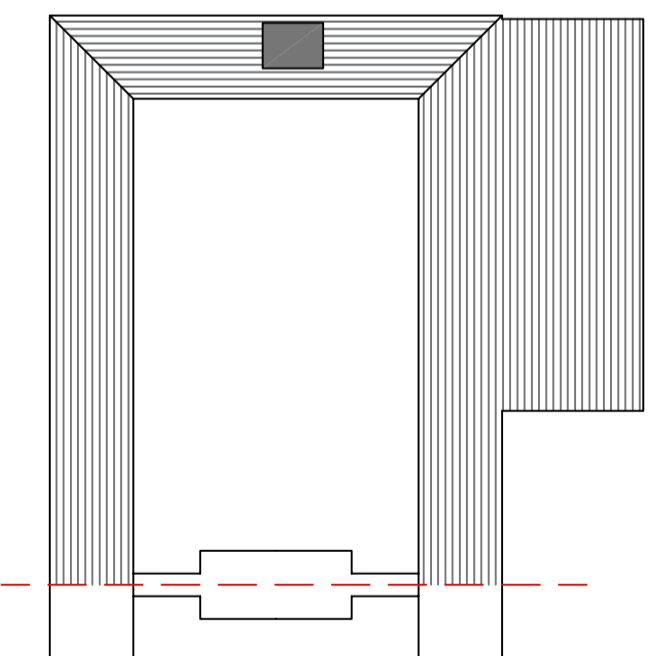

NOTES:

Existing - Floor Plans

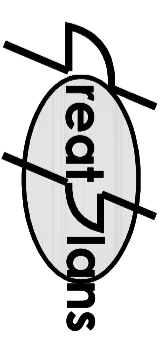


Contacts:
Tel: 07976 928789
E-Mail: joel.gray@greatplans.co.uk

Location:
32 Vernon Drive
Harefield
Uxbridge
Middlesex
UB9 6EG

Scale: 1:100 @ A3

0 1M

 

Date: Drawn By:

10-12-25 Joel Gray

Drg No: 01