




**Ground Floor**

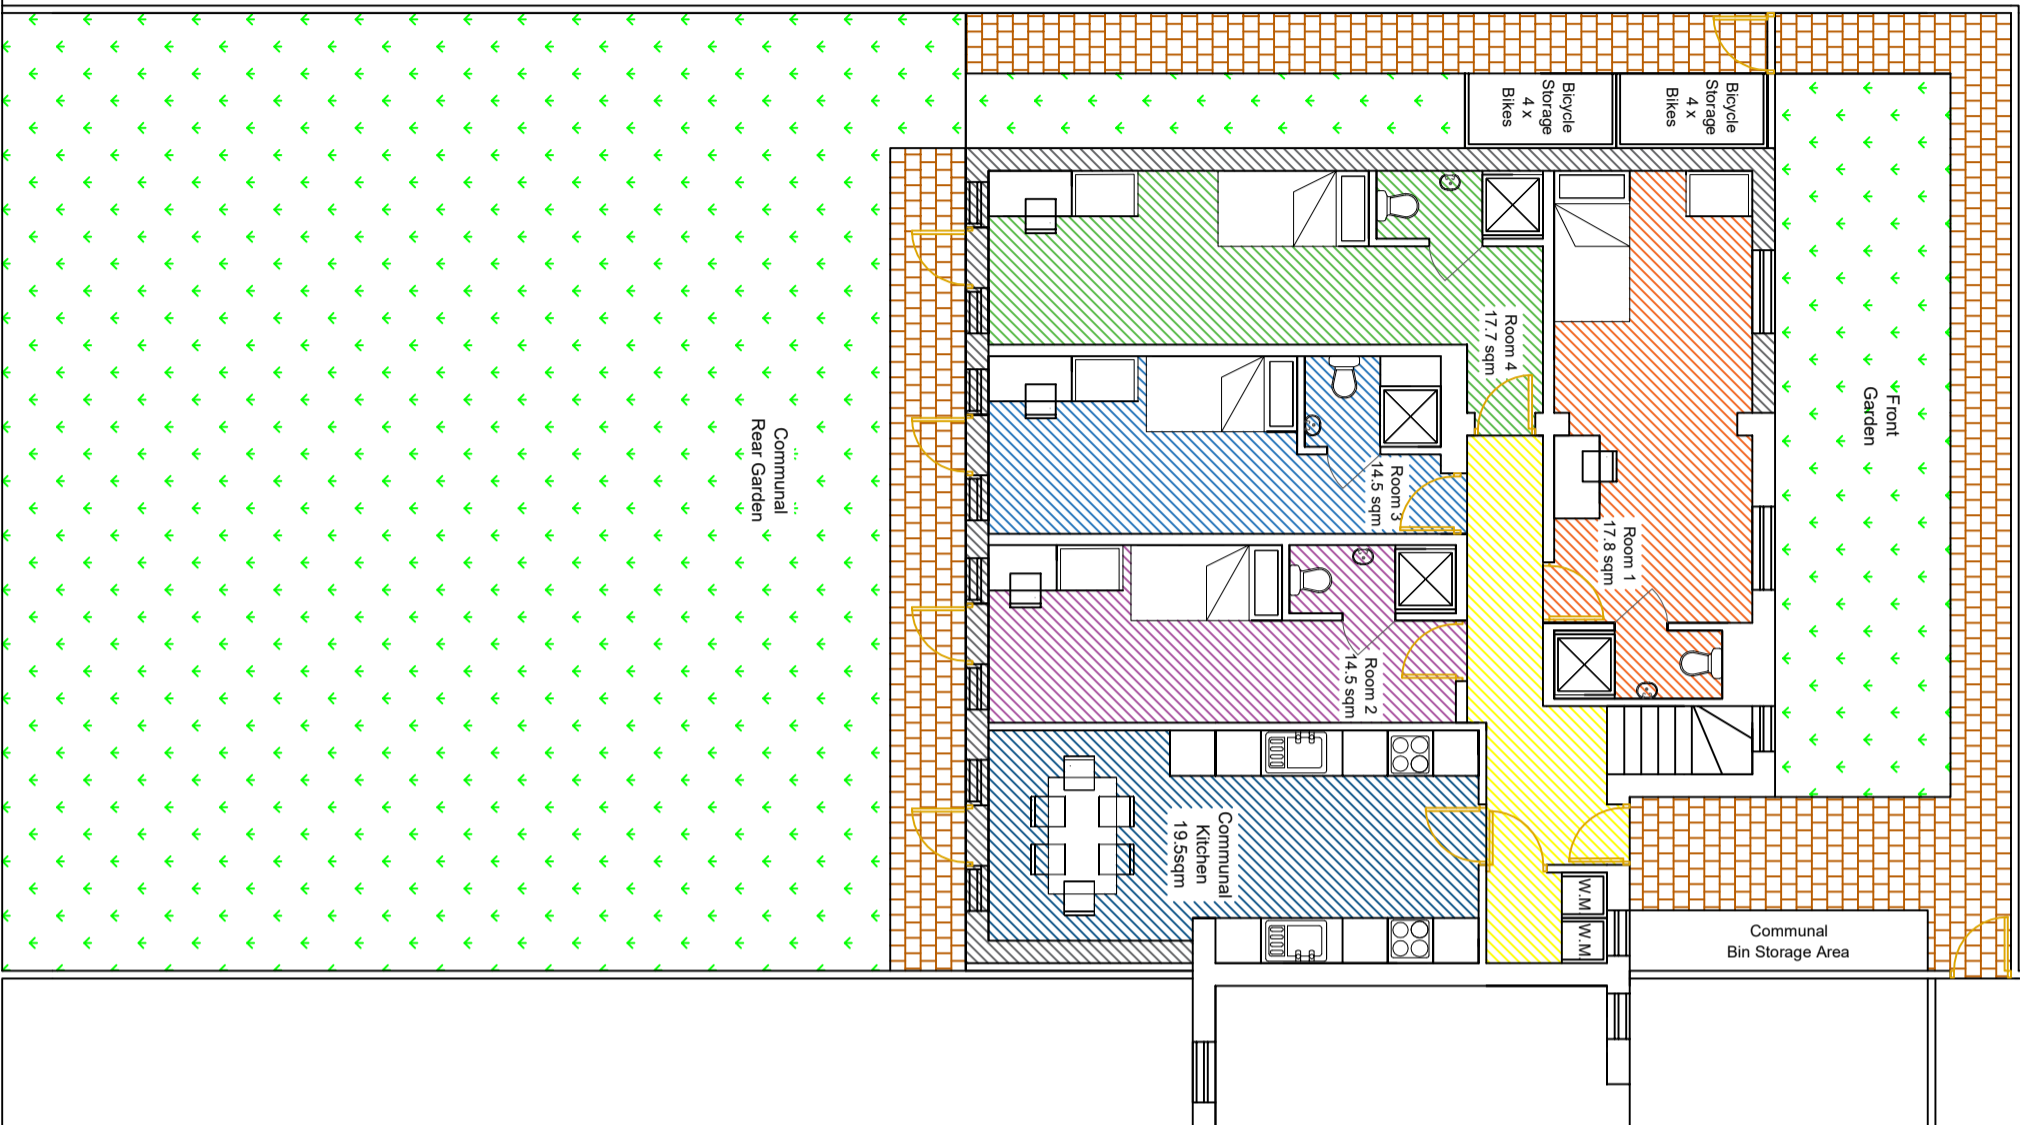

**First Floor**

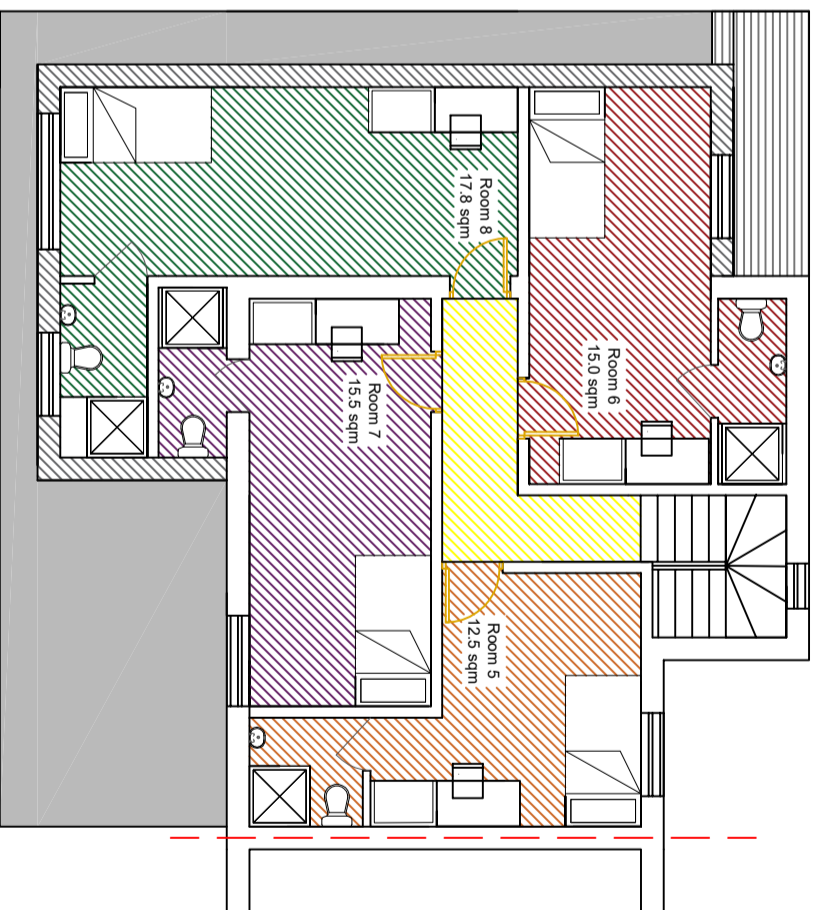


**Second Floor**

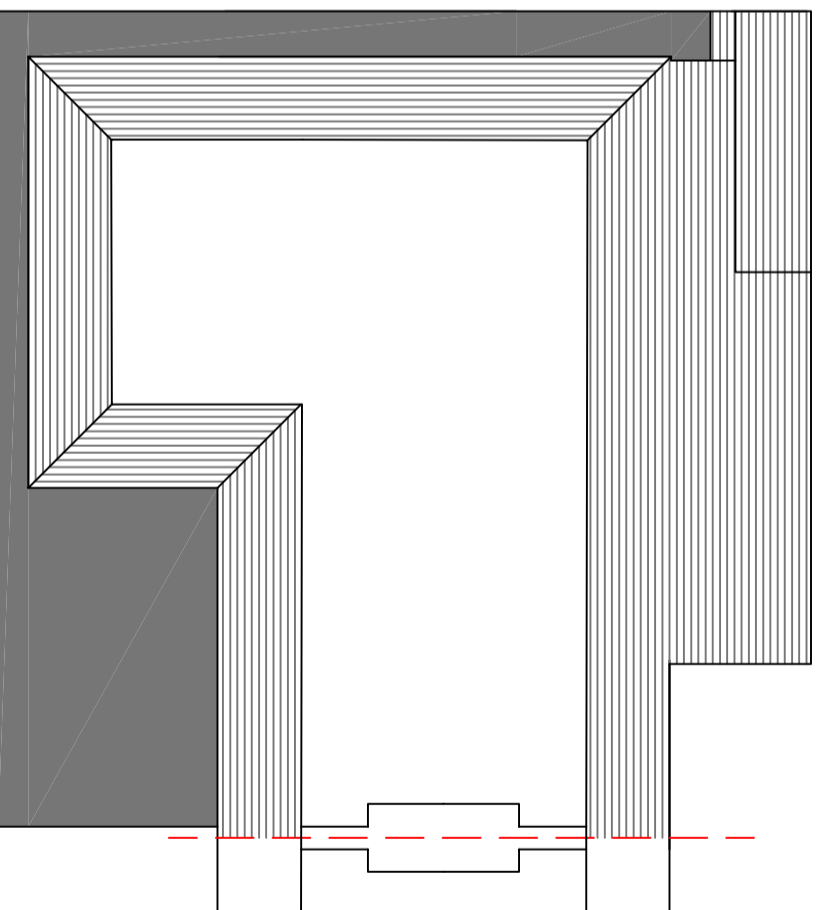

**NOTES:**

Proposed - Floor Plans

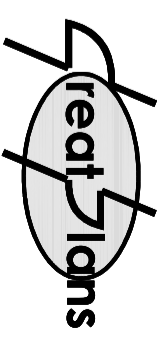


**Contacts:**  
Tel: 07976 928789  
E-Mail: joel.gray@greatplans.co.uk

**Location:**  
32 Vernon Drive  
Harefield  
Uxbridge  
Middlesex  
UB9 6EG

**Scale:** 1:100 @ A3

0 1M

 

**Date:** 10-12-25 **Drawn By:** Joel Gray

**Drg No.:** 03