


PROPOSED GROUND FLOOR PLAN

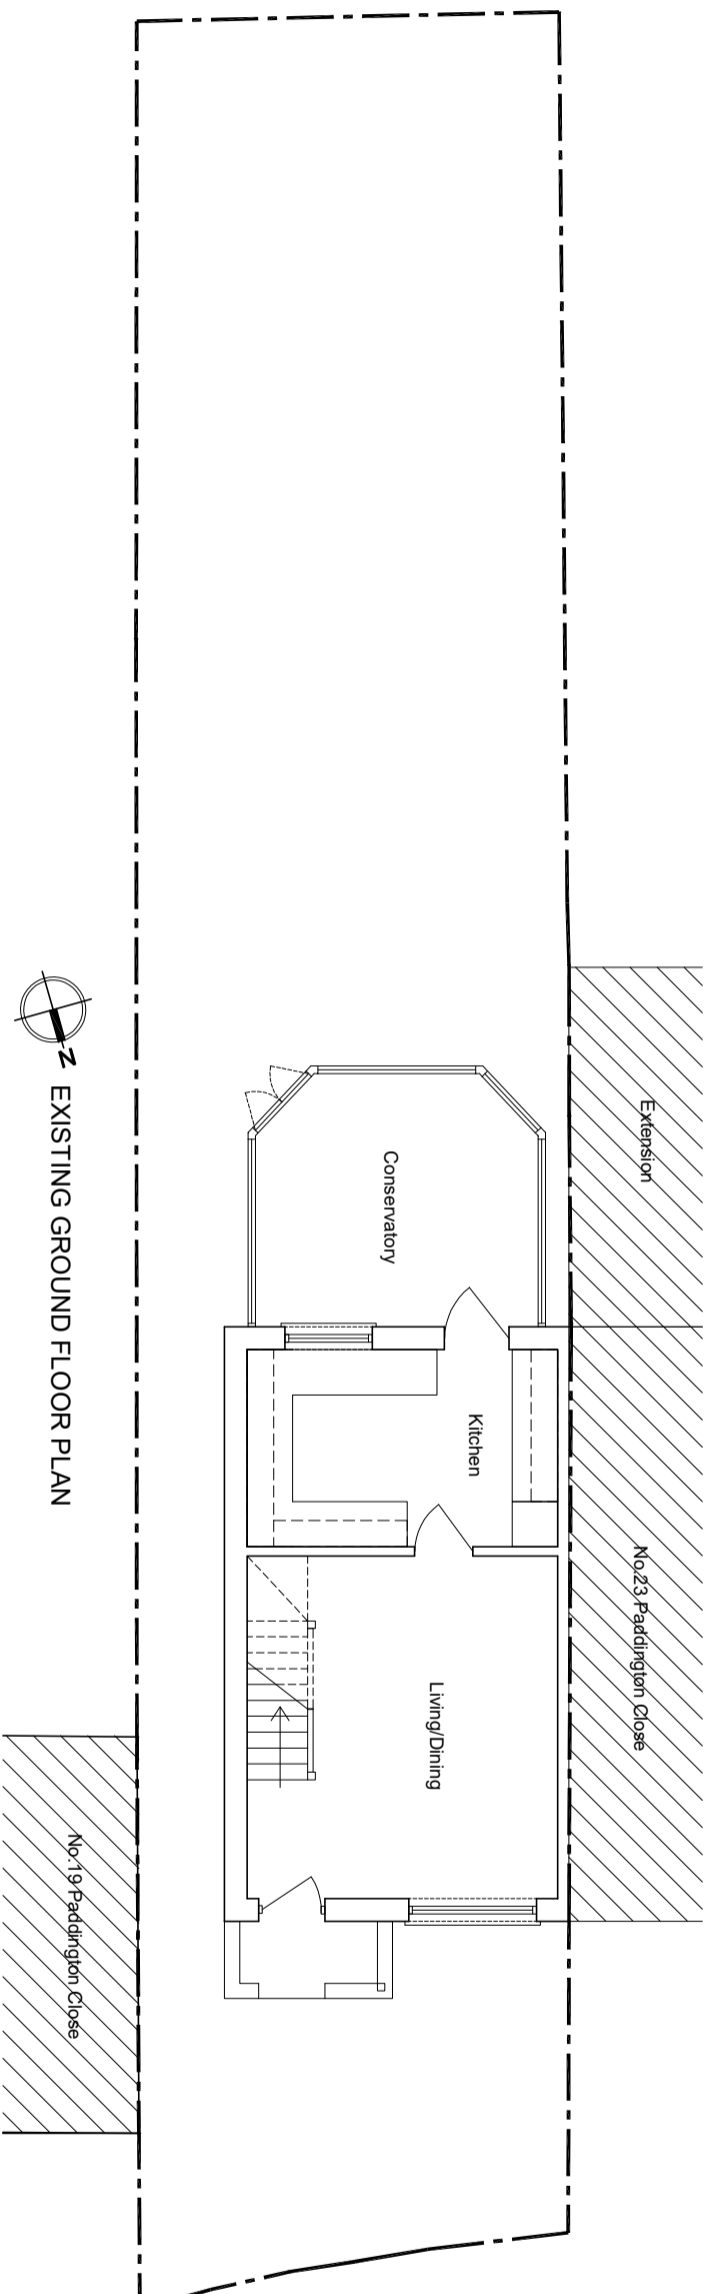

EXISTING GROUND FLOOR PLAN


STATUS

TOWN PLANNING

A3

SCALE  
1:50

- NOTES:
1. DO NOT SCALE FROM THIS DRAWING
  2. ALL DIMENSIONS TO BE CHECKED ON SITE PRIOR TO FABRICATION
  3. THIS DRAWING SHOULD BE READ IN CONJUNCTION WITH
  4. THIS DRAWING SHOULD BE READ IN CONJUNCTION WITH SERVICE ENGINEER'S DRAWINGS (if applicable)
  5. COPYRIGHT OF THIS DRAWING REMAINS WITH QB DESIGN & BUILD
  6. ANY DISCREPANCY FOUND BETWEEN THIS DRAWING AND ANY OTHER DOCUMENTS MUST BE REPORTED IMMEDIATELY

 

REVISIONS

21 PADDINGTON CLOSE  
HAYES  
UB4 9QH

EXTENSION

EXISTING & PROPOSED  
GROUND FLOOR PLAN  
SCALE 1:50 DATE: 04.11.25  
DRAWN: QB CHECKED: QB  
DWG NO.: 21PC/1P/001

QB DESIGN & BUILD

London & Hertfordshire  
07588 3620 60 Office  
07588 949 455 Mobile  
info@qbdesignbuild.co.uk Email  
www.qbdesignbuild.co.uk Website

