


EXISTING LOCATION PLAN  
Scale 1:1250 at A3

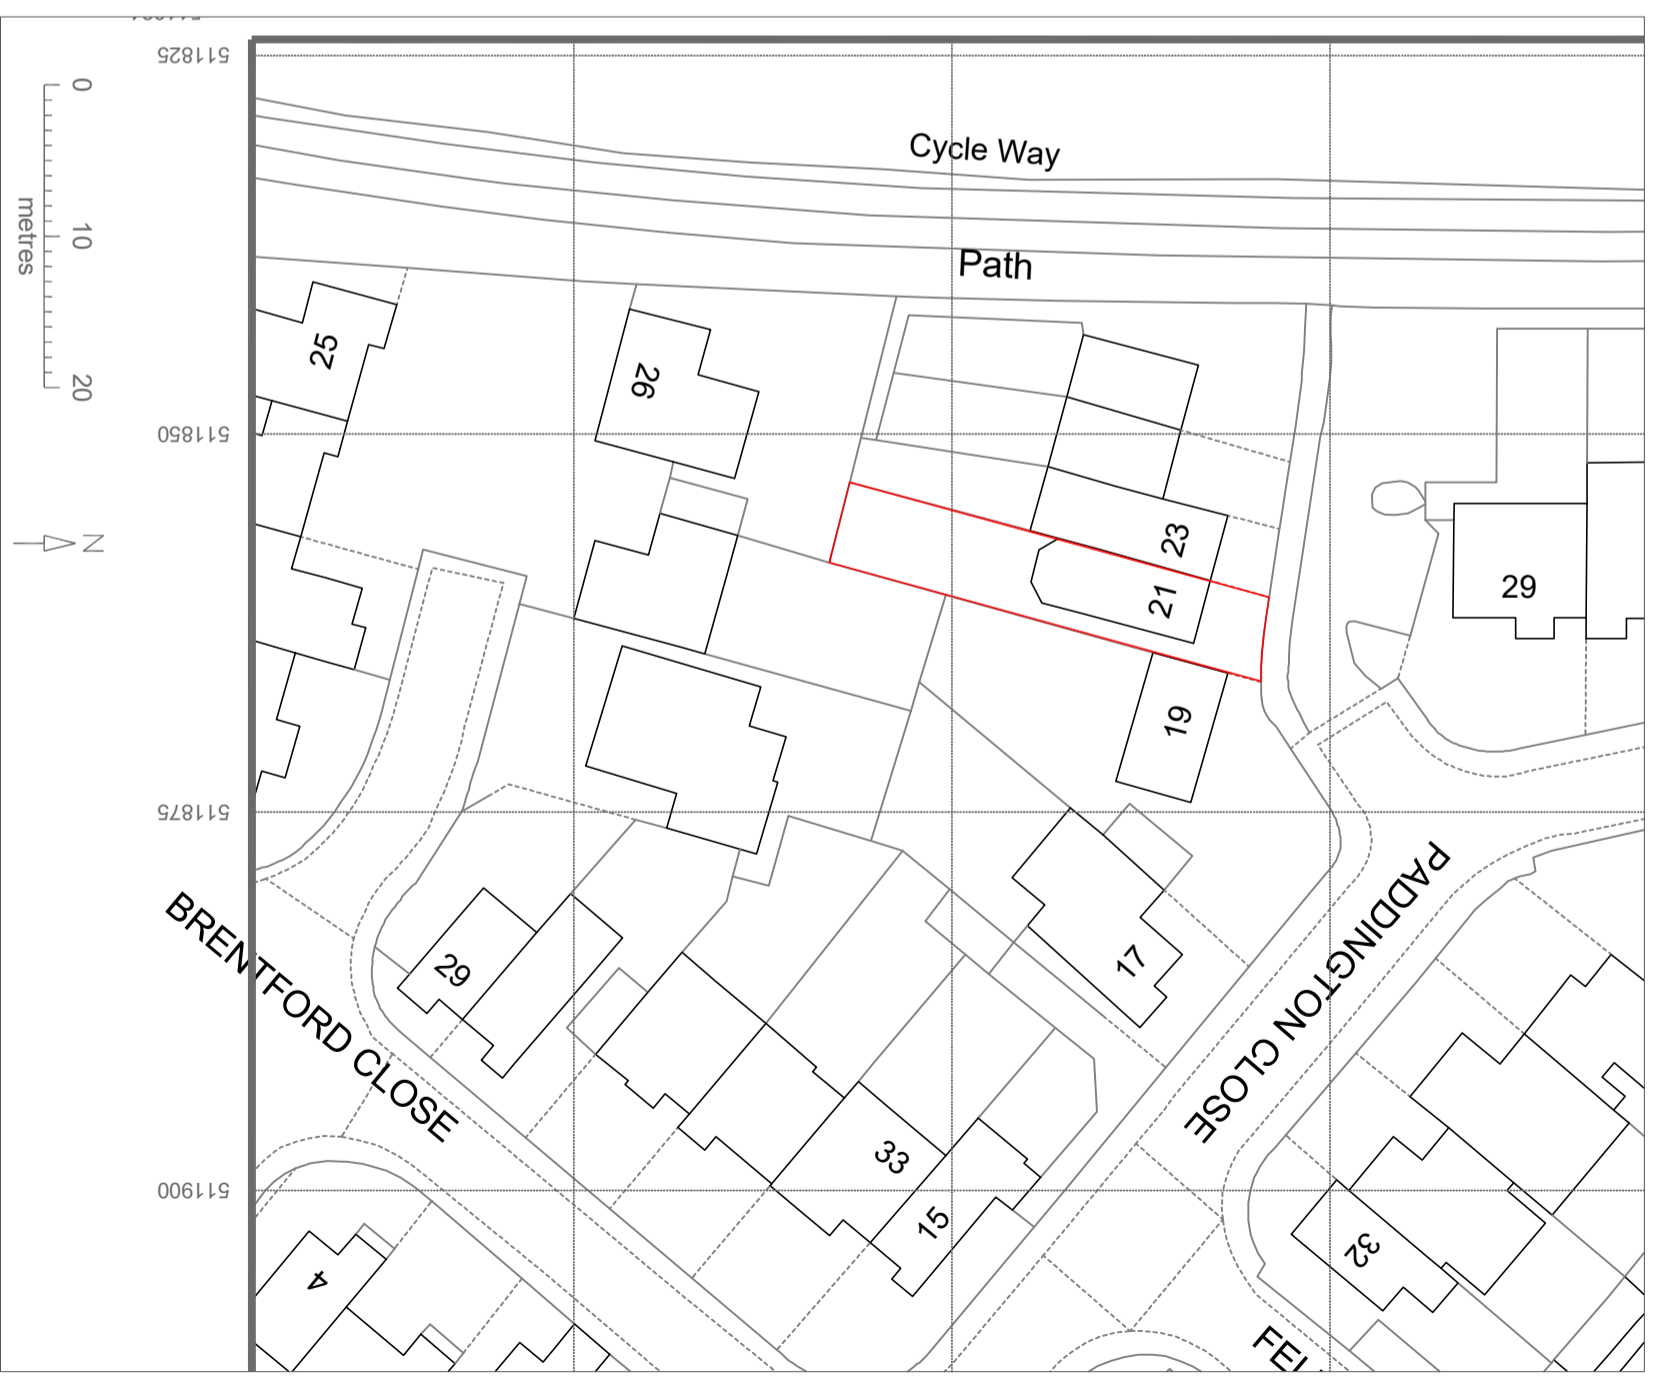

EXISTING SITE PLAN  
Scale 1:500 at A3

TOWN PLANNING A3

STATUS

- NOTES:
1. DO NOT SCALE FROM THIS DRAWING
  2. ALL DIMENSIONS TO BE CHECKED ON SITE PRIOR TO FABRICATION
  3. THIS DRAWING SHOULD BE READ IN CONJUNCTION WITH THE CONTRACT DOCUMENTS
  4. THIS DRAWING SHOULD BE READ IN CONJUNCTION WITH SERVICE ENGINEER'S DRAWINGS (if applicable)
  5. COPYRIGHT OF THIS DRAWING REMAINS WITH Q&B DESIGN & BUILD. NO PARTS MAY BE REPRODUCED OR TRANSMITTED IN ANY FORM OR BY ANY MEANS WITHOUT PERMISSION IN WRITING BY THE CONTRACTOR.

REVISIONS

21 PADDINGTON CLOSE  
HAYES  
UB4 9QH

EXTENSION

EXISTING LOCATION & SITE PLANS  
SCALE 1:100 DATE: JAN 26  
DRAWN: QB CHECKED: QB  
DWG NO: 21PC/17/000

Q&B DESIGN & BUILD

31 Millhaven Close  
London  
RM6 4PL